


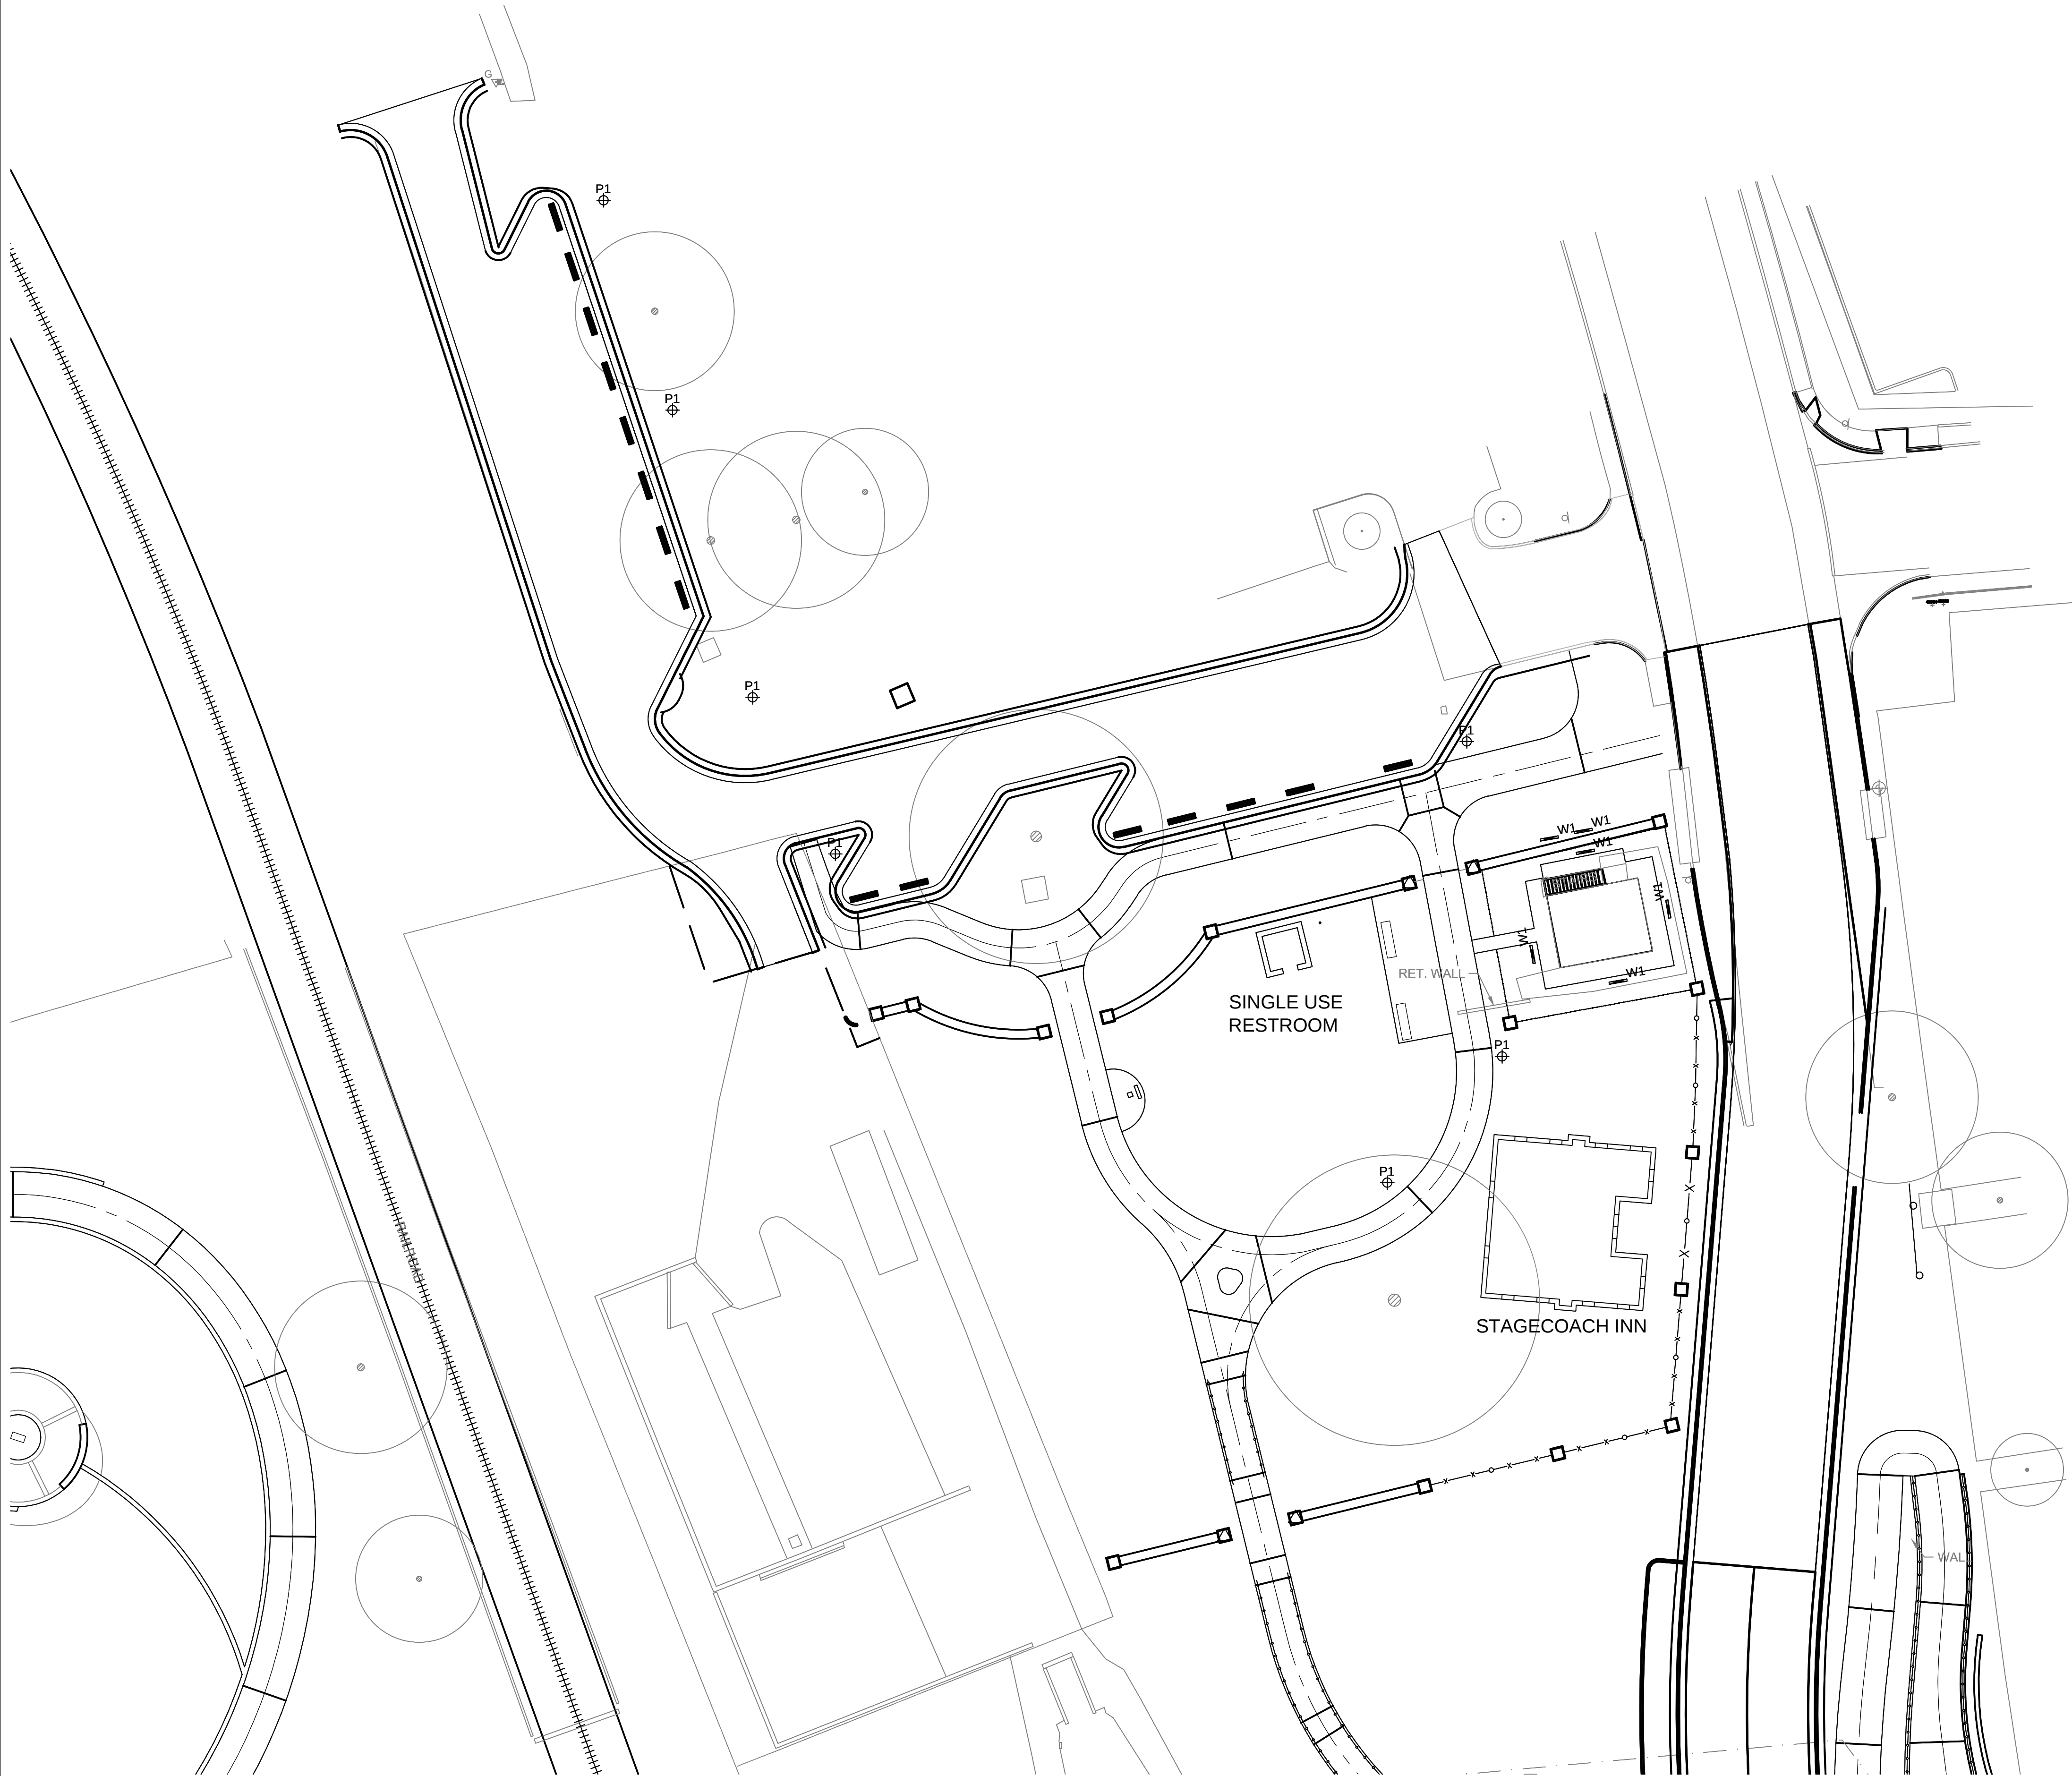

9050 AMBERGLEN BLVD., BLDG. F, SUITE 125
AUSTIN, TX 78749-1102
TEL (512) 777-8620
FAX (512) 252-8141

HERITAGE TRAIL-WEST
CITY OF ROUND ROCK
ROUND ROCK, TX


ROUND ROCK, TEXAS
PURPOSE: PASSION. PROSPERITY.

Revision No.	Date	Description

PROGRESS ONLY
THESE DOCUMENTS ARE RELEASABLE FOR THE
PURPOSE OF INTERNAL REVIEW AND FOR THE
AUTHORITY OF THE AS APRIL 2009.
NO OTHER USE, REPRODUCTION, OR
NOT TO BE USED FOR REGULATION OR
APPROVAL, PERMITTING OR CONSTRUCTION.

Project No.: 31131
Issued: 03-17-2017
Drawn By: BH, KH, WC, BM
Checked By: BH
Scale:
Sheet Title
SITE PLAN

Sheet Number