
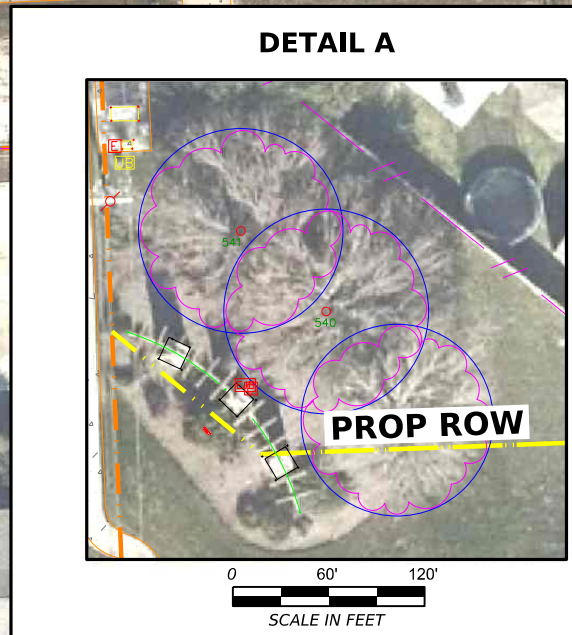
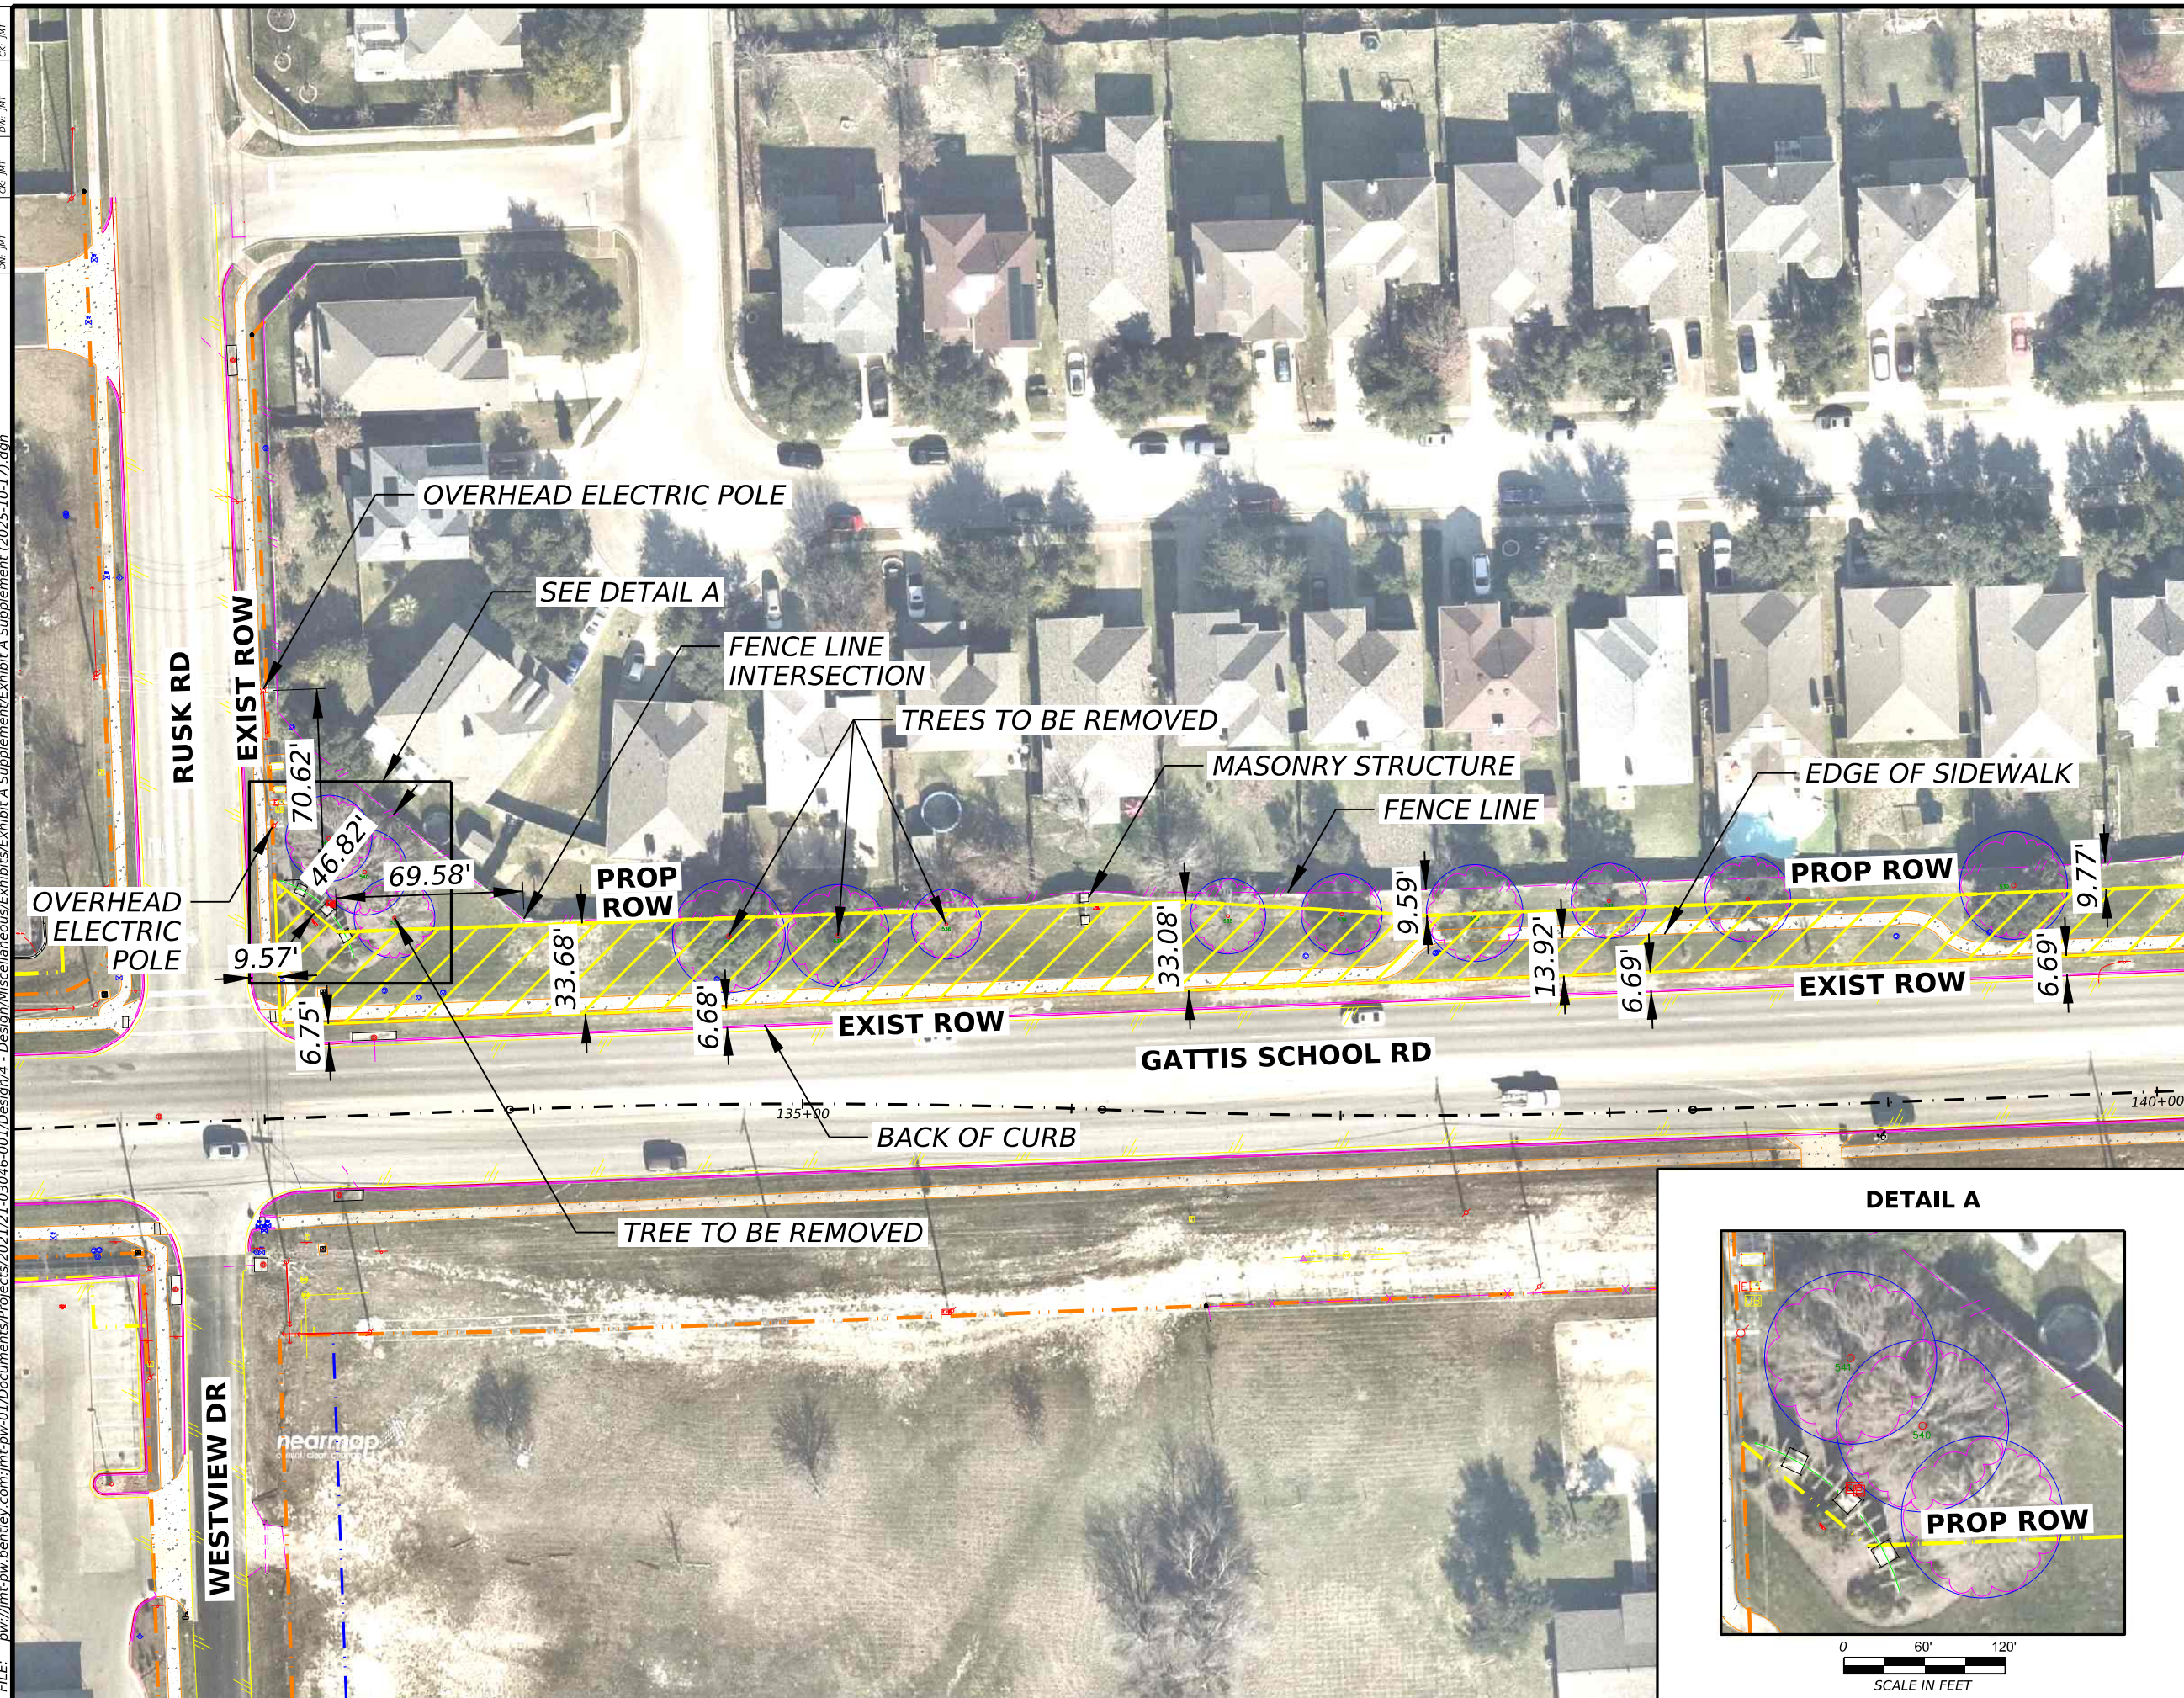


DATE: 1/12/2026 5:47:18 PM  
 FILE: pw://jmt-pw.bentley.com/jmt-pw-01/Documents/Projects/2021/21-03046-001/Design/4 - Design/Miscellaneous/Exhibits/Exhibit A Supplement/Exhibit A Supplement (2025-10-17).dgn



**EXHIBIT  
A**


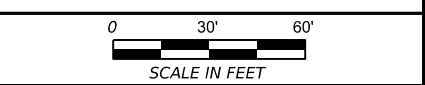


**GATTIS SCHOOL ROAD**  
 EXHIBIT "A" SUPPLEMENT  
 ROW 0.849 AC

SHEET 1 OF 2		
STATE	CITY	ROADWAY
TX	ROUND ROCK	GSR 4&5
COUNTY		SHEET NO.
WILLIAMSON		1

DN: JMT  
 CK: JMT  
 DW: JMT  
 CK: JMT

DATE: 1/12/2026 5:48:43 PM  
 FILE: pw://jmt-pw.bentley.com/jmt-pw-01/Documents/Projects/2021/21-03046-001/Design/4 - Design/Miscellaneous/Exhibits/Exhibit A Supplement (2025-10-17).dgn

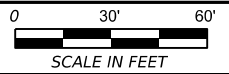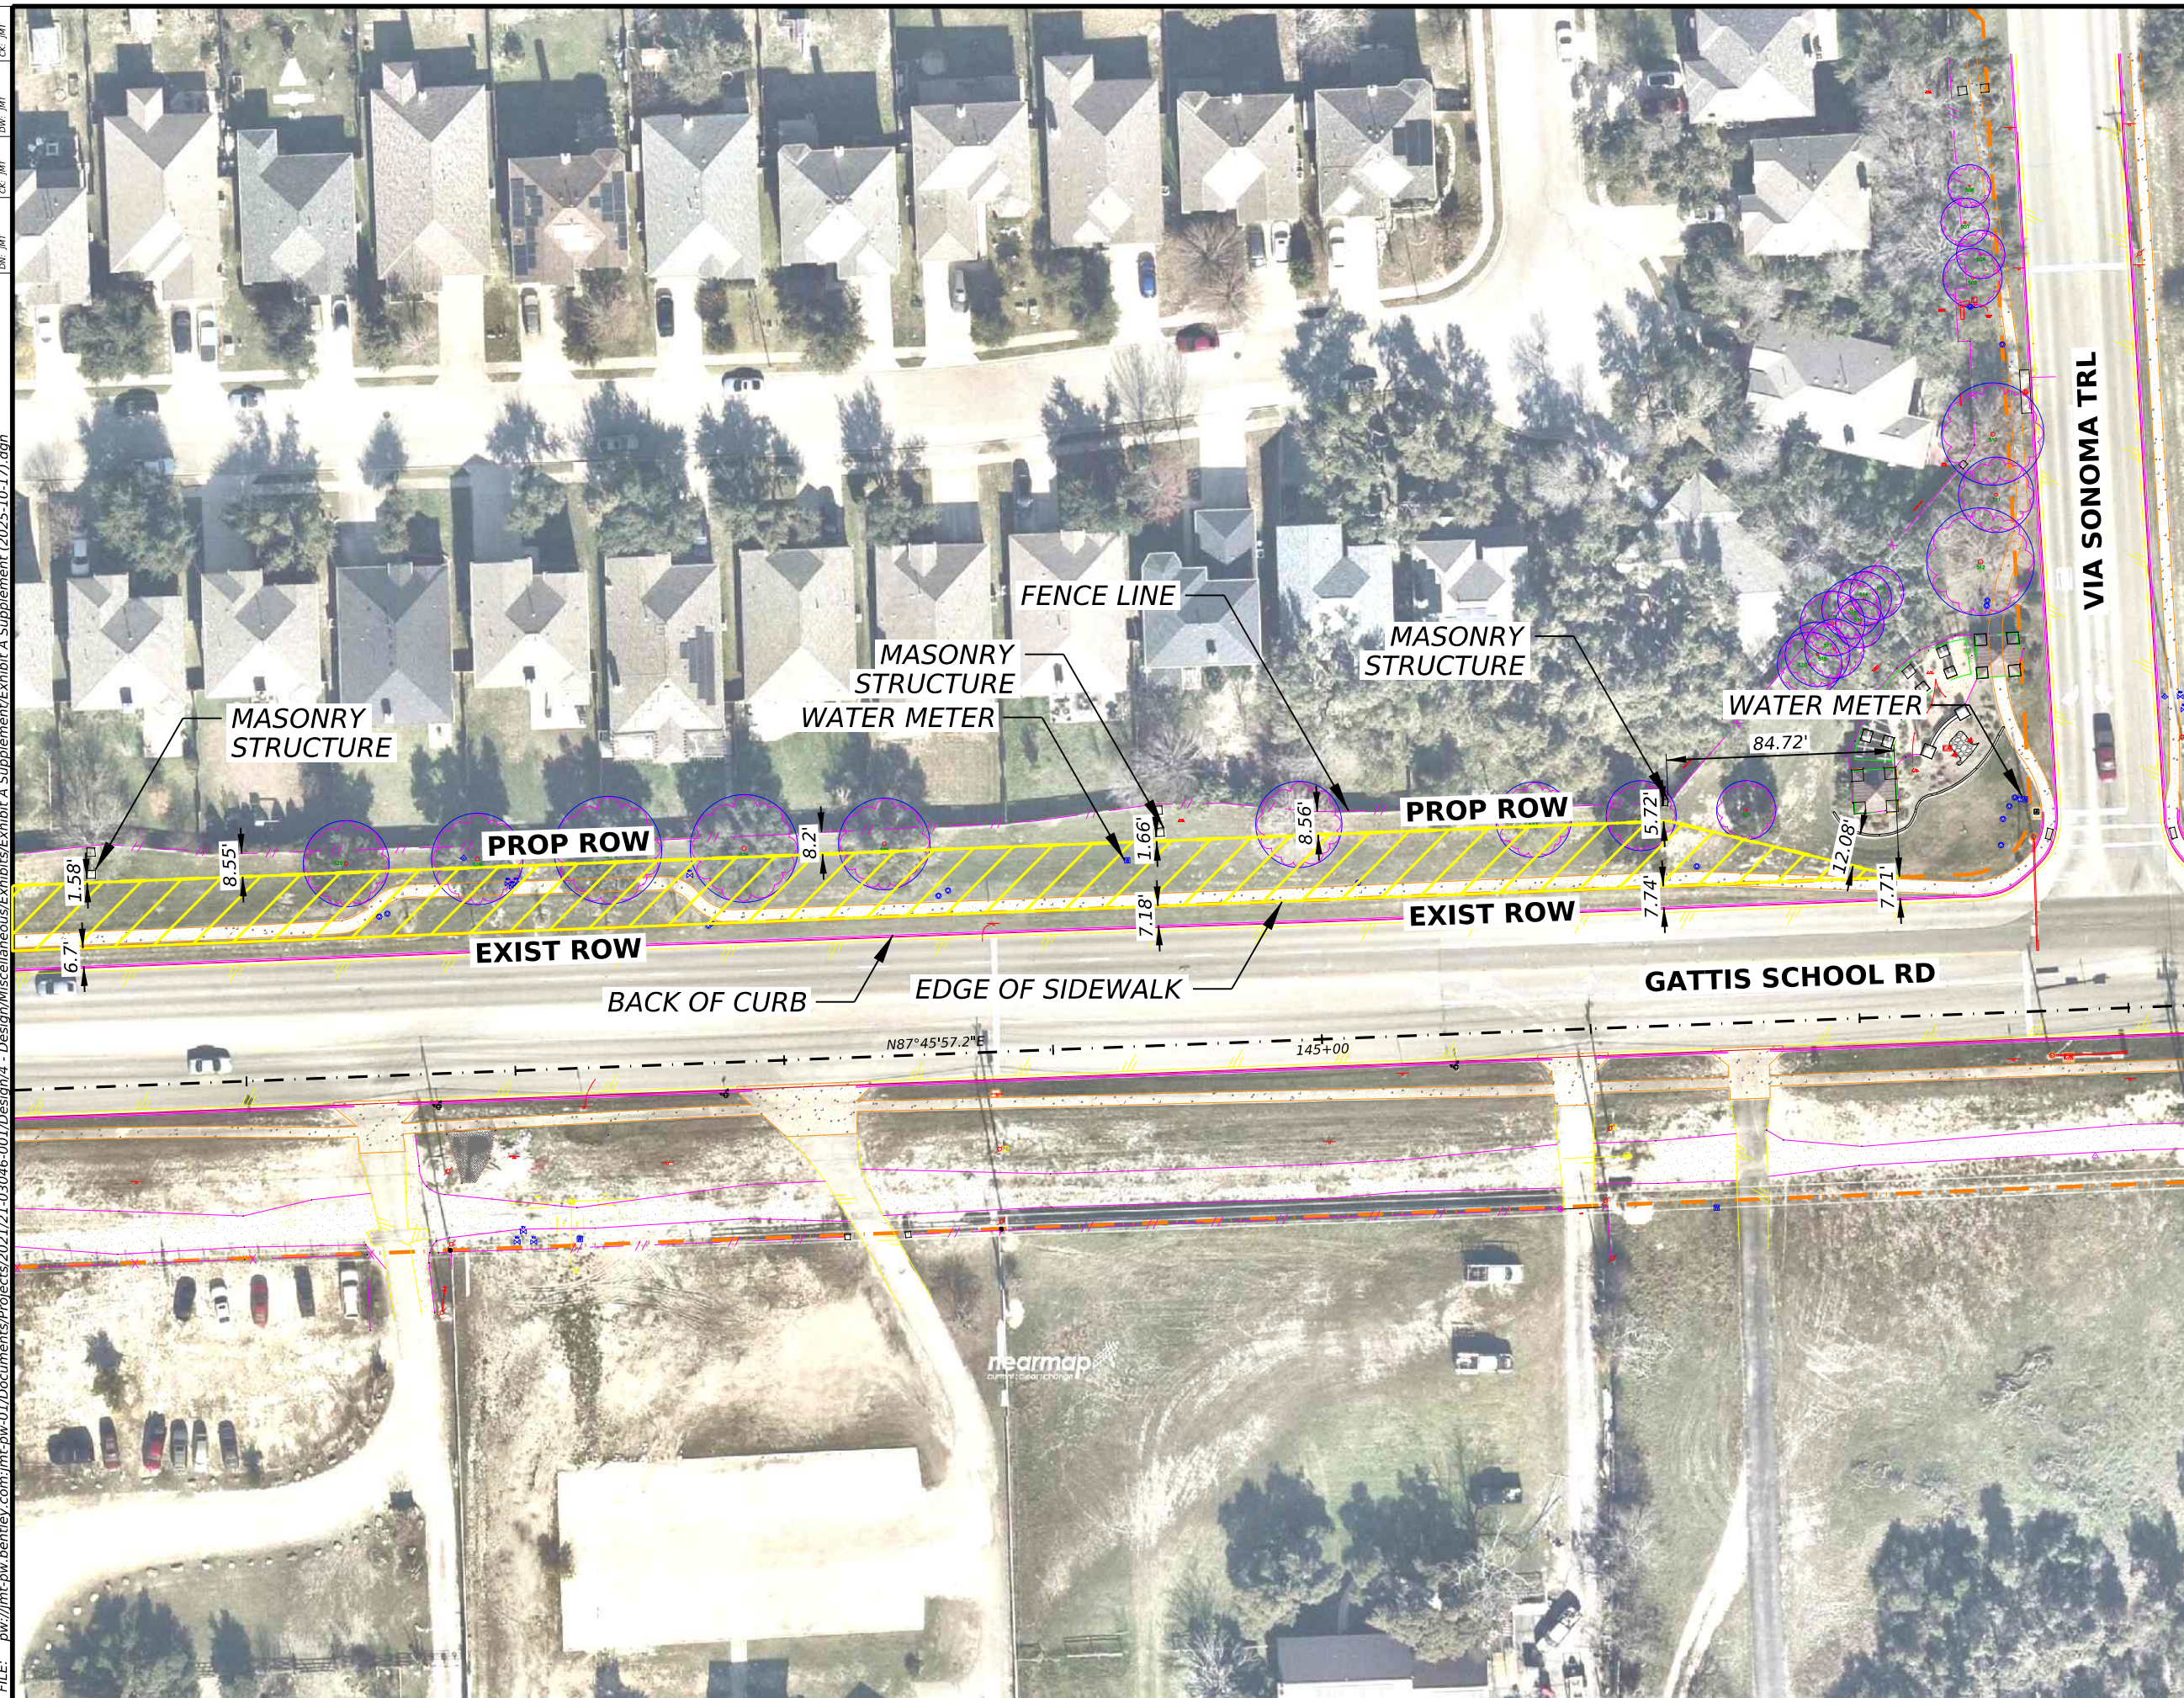

**GATTIS SCHOOL ROAD**  
**EXHIBIT "A" SUPPLEMENT**  
**ROW 0.849 AC**

SHEET 2 OF 2

STATE	CITY	ROADWAY
TX	ROUND ROCK	GSR 4&5
COUNTY		SHEET NO.
WILLIAMSON		2