



1/13/2022 5:30:11 PM I:\2601\2101\CADD\SHEETS\00-Schematic - Exhibits\RB*Parcel Maps*04.dgn

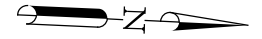

LEGEND

- EXISTING R. O. W.
- PROPOSED R. O. W.
- PARCEL BOUNDARY

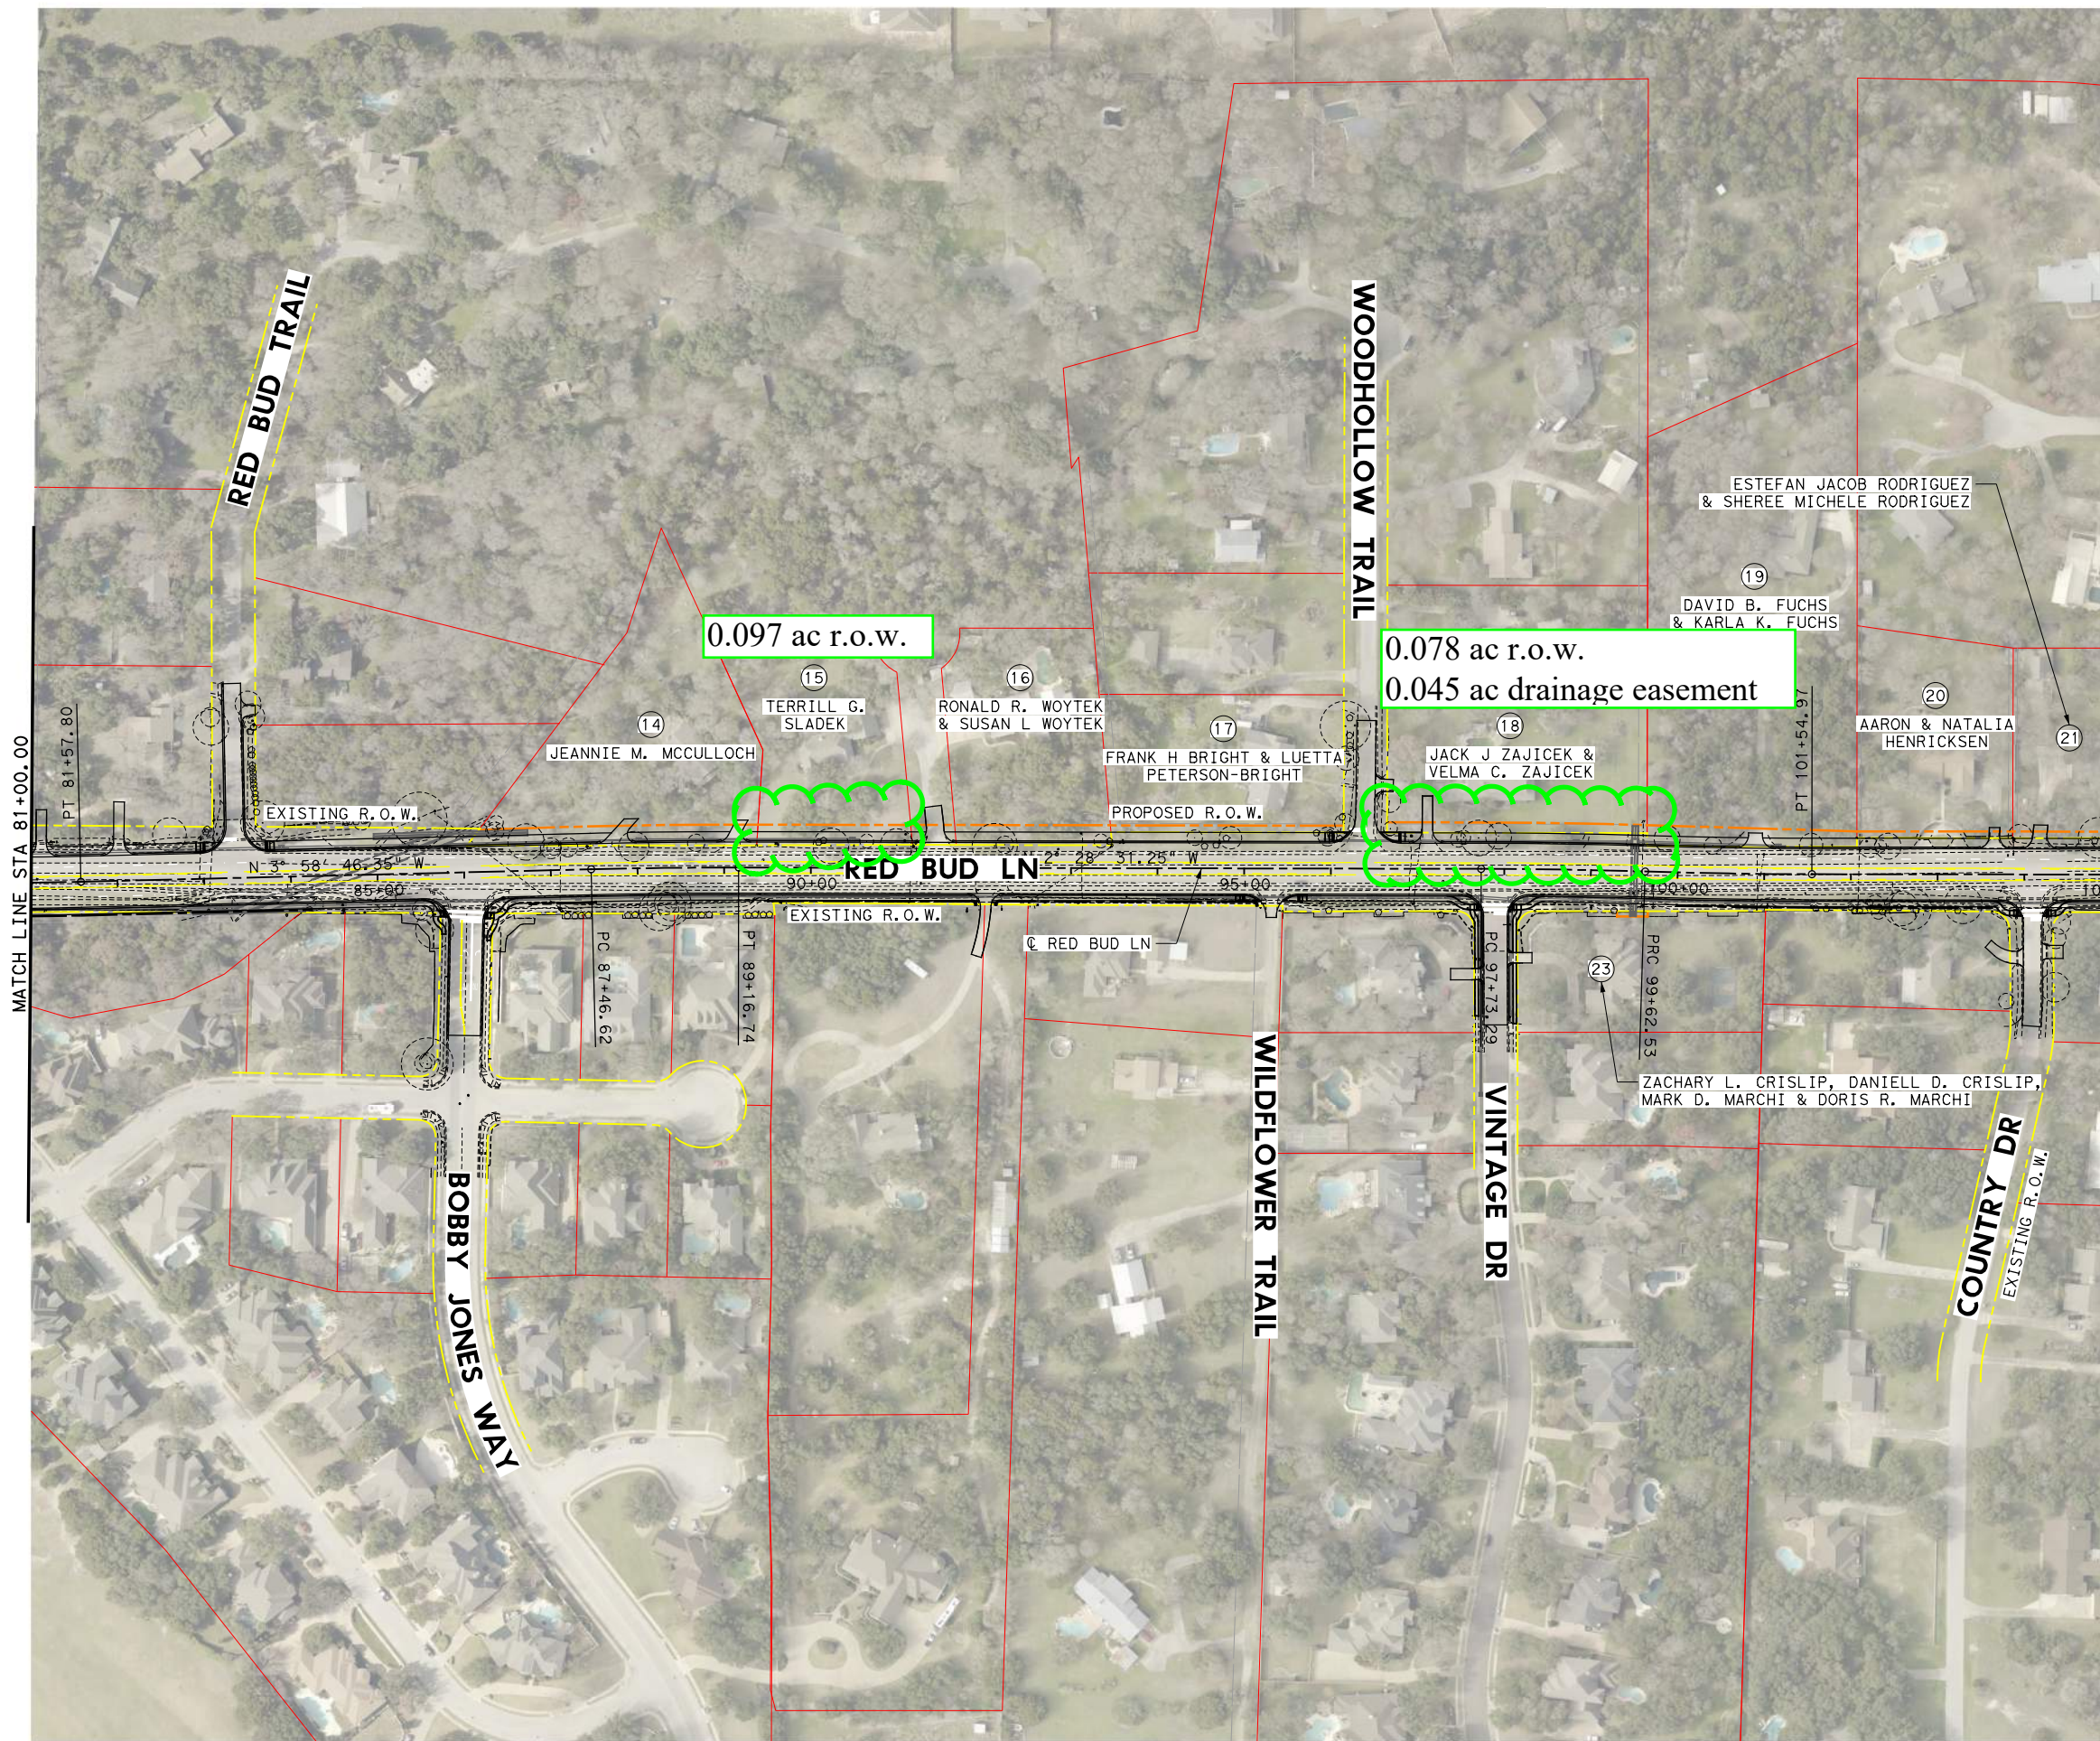

PRELIMINARY

SUBMITTED FOR REVIEW

BY DEREK T. BOHLS P.E. # 103424

DATE 1/13/2022

NOT FOR CONSTRUCTION, BIDDING OR PERMITTING



LJA Engineering, Inc.
FRN-F-1386

RED BUD LANE
PARCEL MAPS

STA 81+00 TO STA 105+00