



DN: JMT
CK: JMT
DW: JMT
CK: JMT

DATE: 5/22/2025 12:13:54 PM
FILE: pw://jmt-pw.bentley.com/jmt-pw-01/Documents/Projects/2021/21-03046-001/Design/4 - Design/Miscellaneous/Exhibits/Exhibit A Supplement/Exhibit A Supplement.dgn

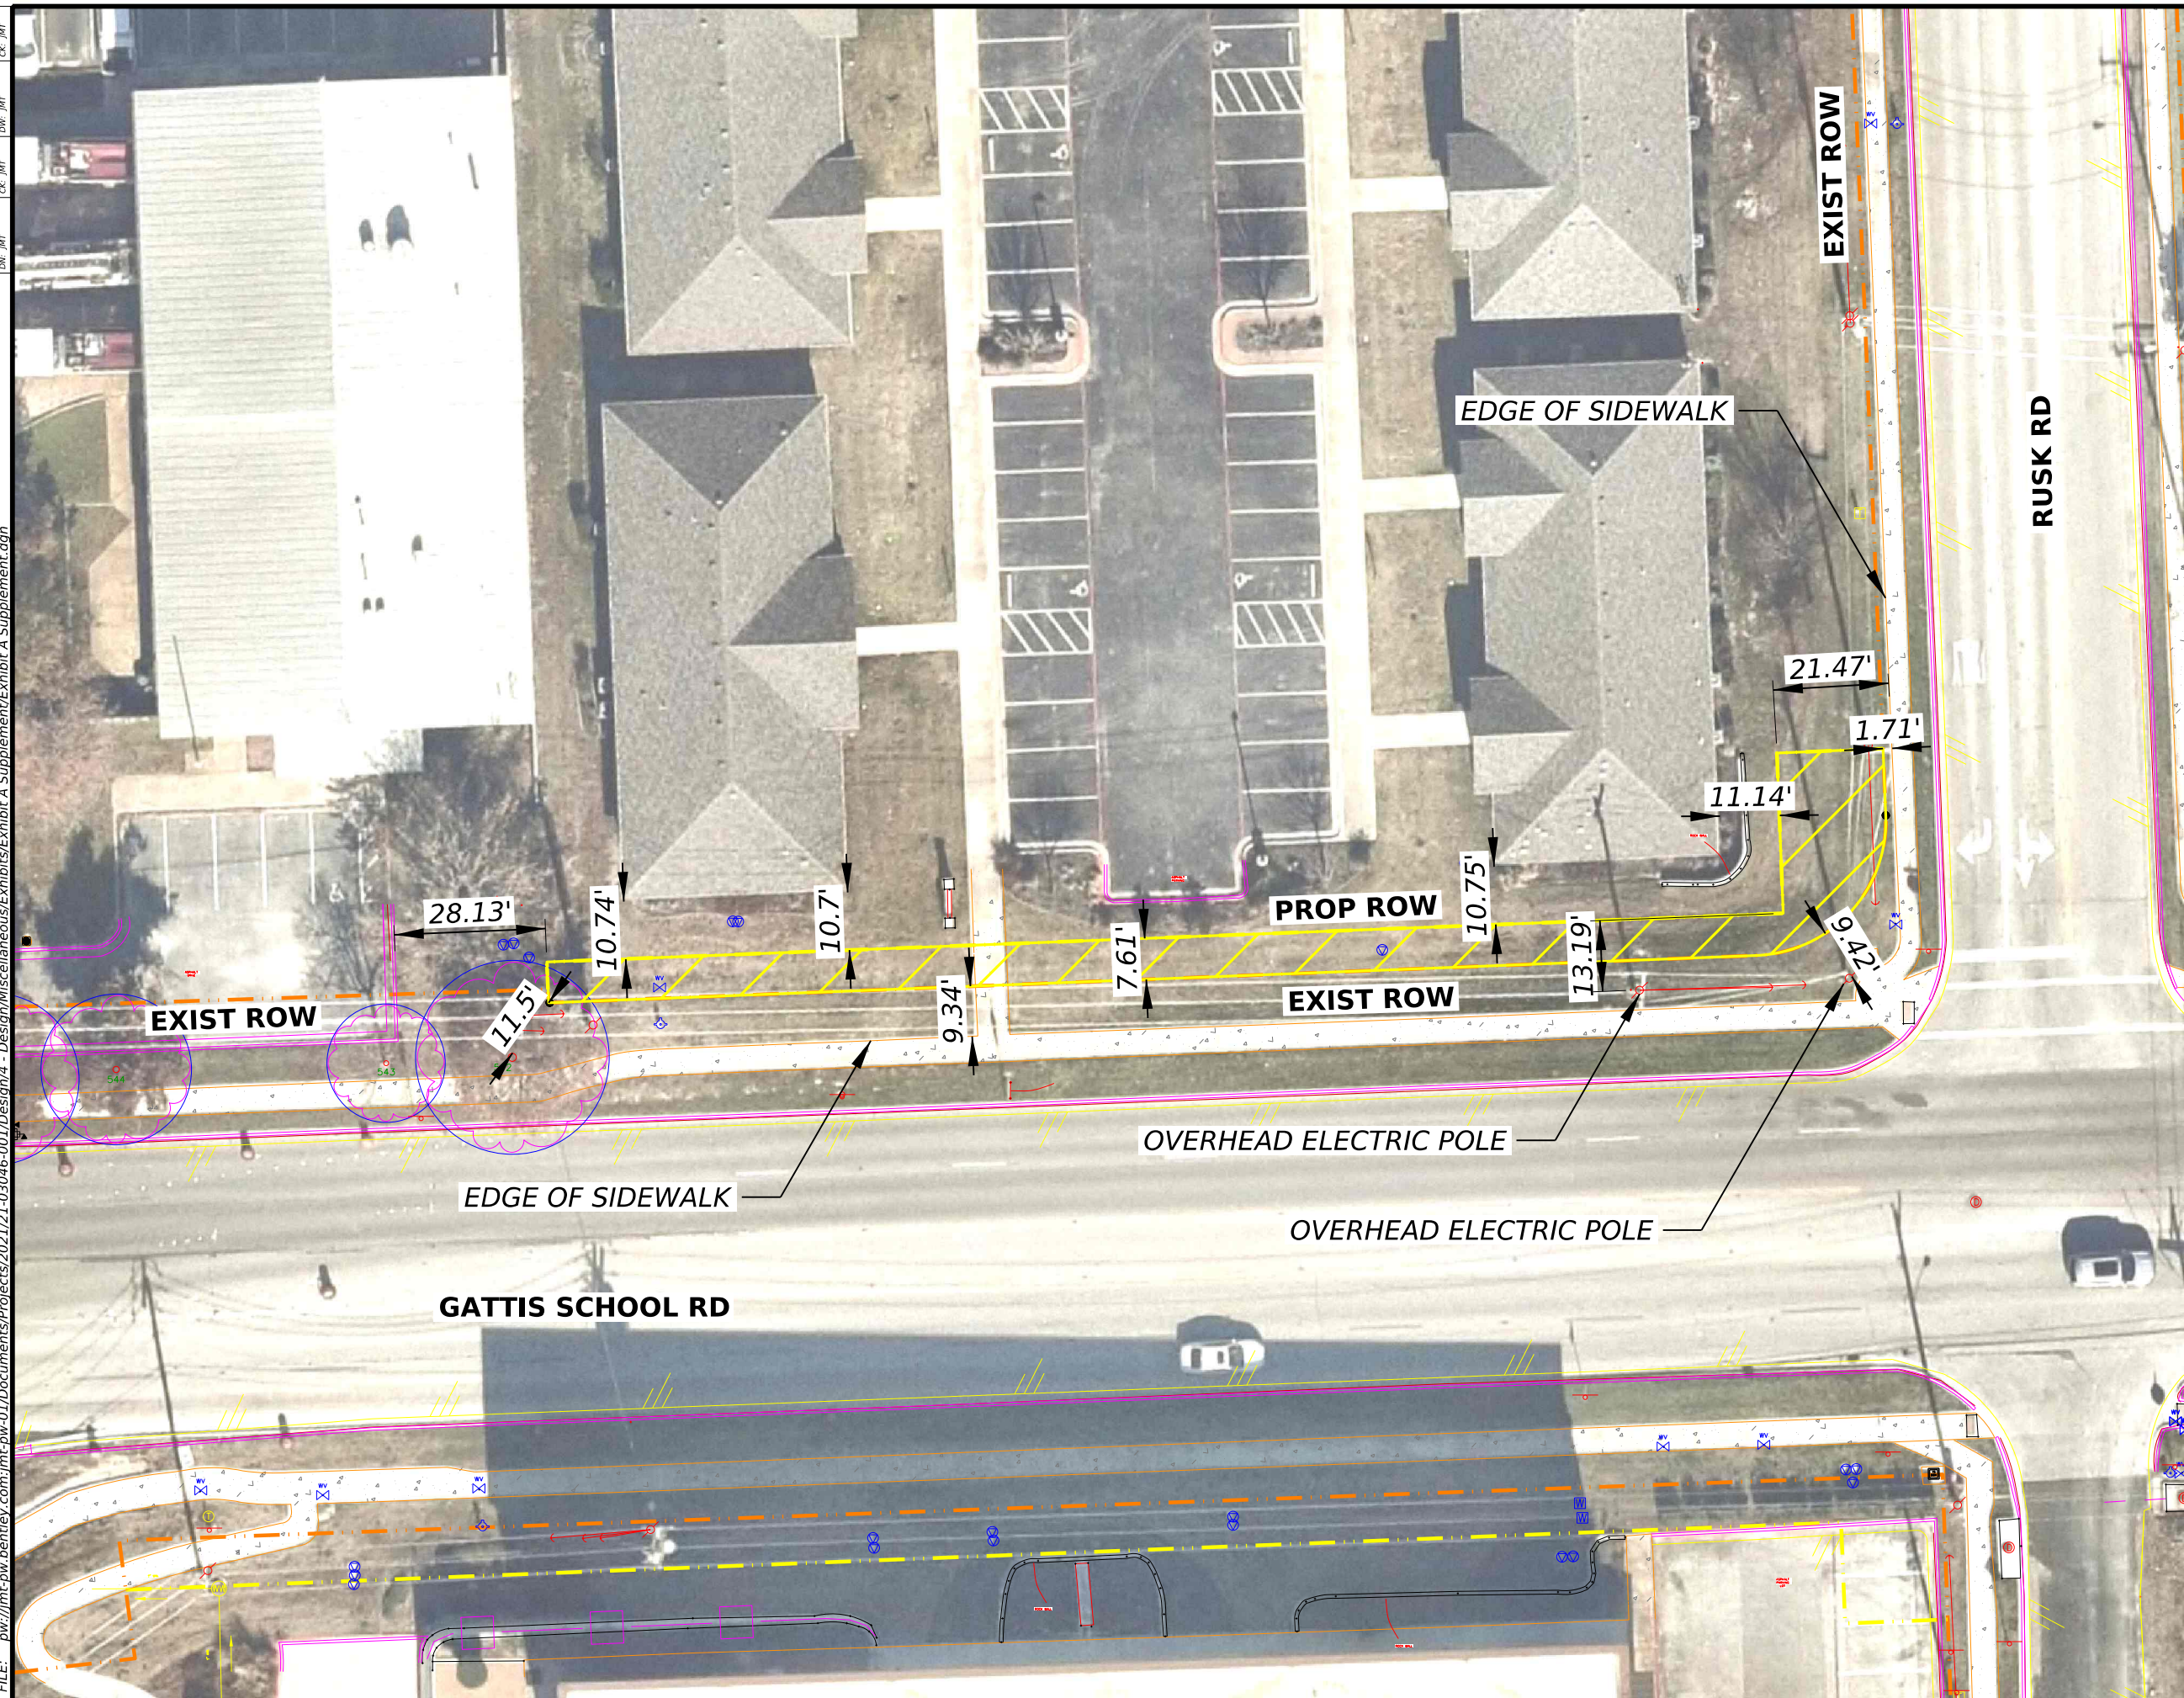

PRELIMINARY
THIS REQUIRES
FINALIZATION FROM
A LICENSED
SURVEYOR.

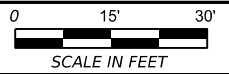

GATTIS SCHOOL ROAD
EXHIBIT "A" SUPPLEMENT
ROW 0.054 AC

STATE			CITY			ROADWAY		
TX			ROUND ROCK			GSR 4&5		
COUNTY			SHEET NO.					
WILLIAMSON			1					