
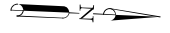


1/13/2022  
5:30:11 PM  
T:\2601\2101\CAADD\Sheets\00-Schematic - Exhibits\RB\*Parcel Maps\04.dgn

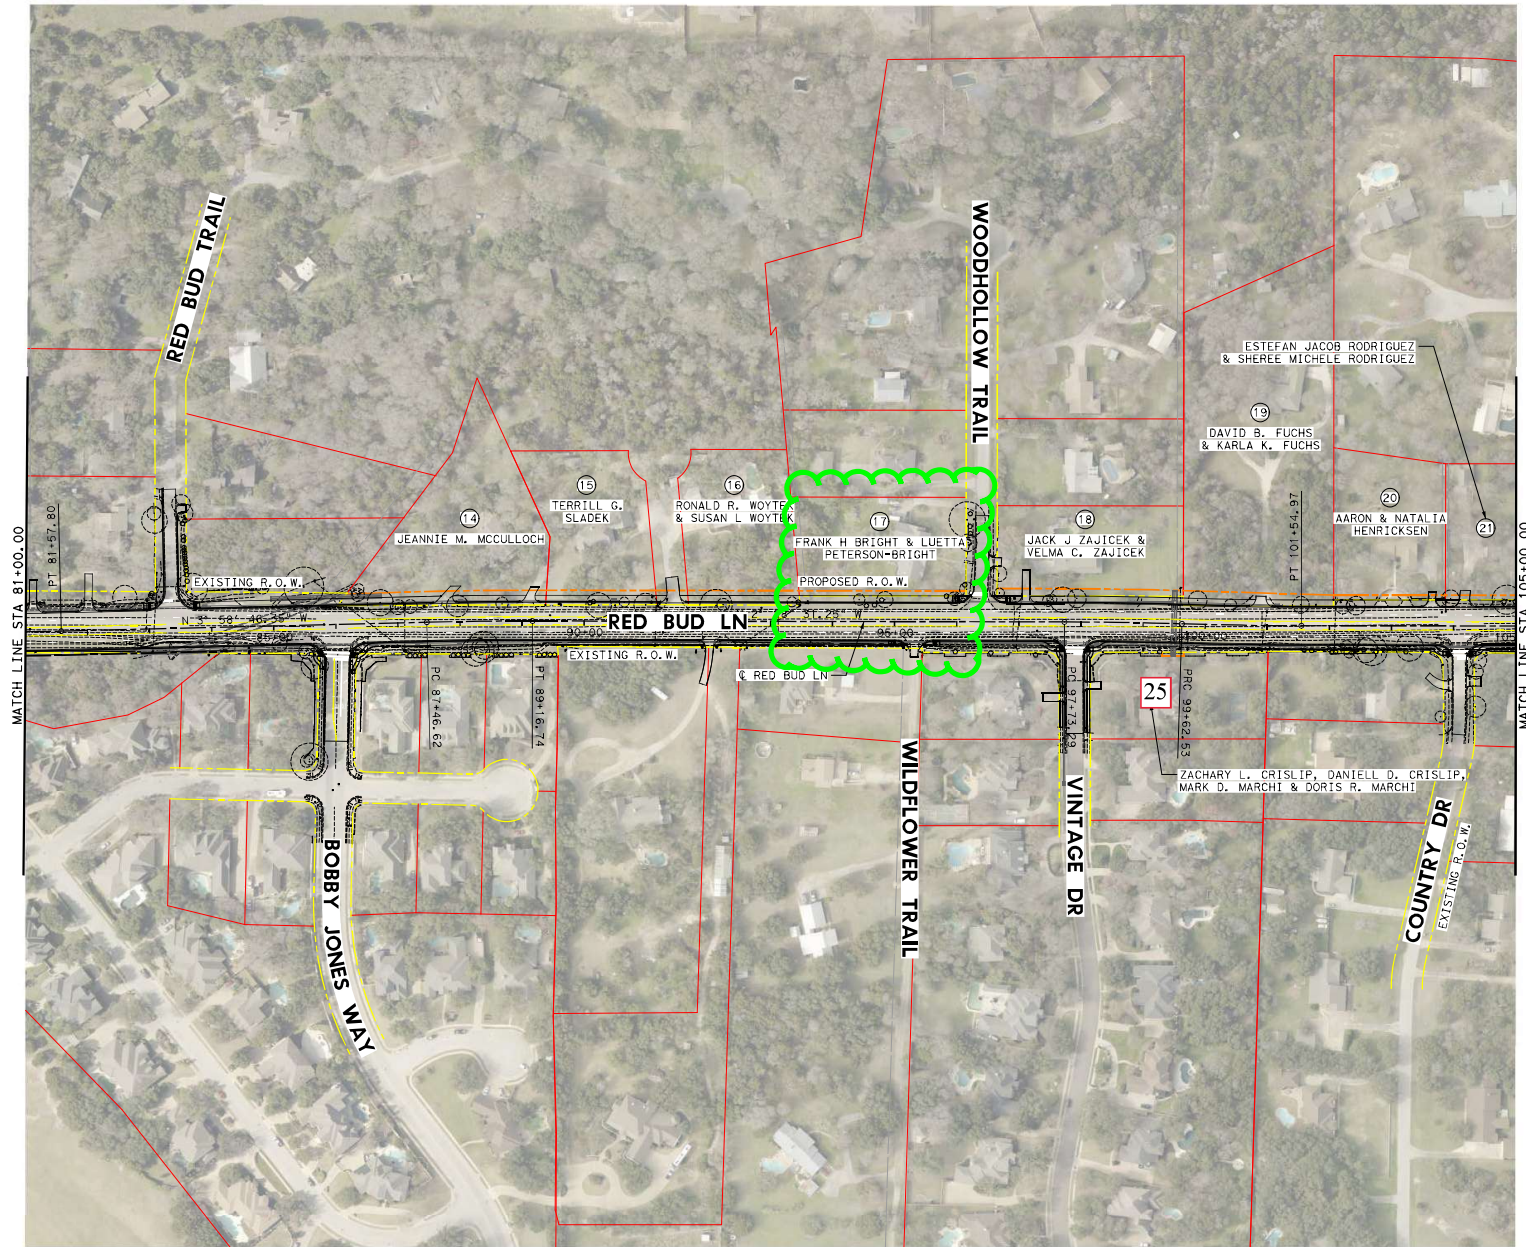

0' 100' 200'  
SCALE IN FEET

#### LEGEND

- EXISTING R.O.W.
- PROPOSED R.O.W.
- PARCEL BOUNDARY

**PRELIMINARY**

SUBMITTED FOR REVIEW

BY DEREK T. BOHLS P.E. # 103424

DATE 1/13/2022

NOT FOR CONSTRUCTION, BIDDING  
OR PERMITTING



**LJA Engineering, Inc.**   
FRN-1-1386


RED BUD LANE  
PARCEL MAPS

STA 81+00 TO STA 105+00

SCALE: 1"=200'

SHEET 4 OF 5



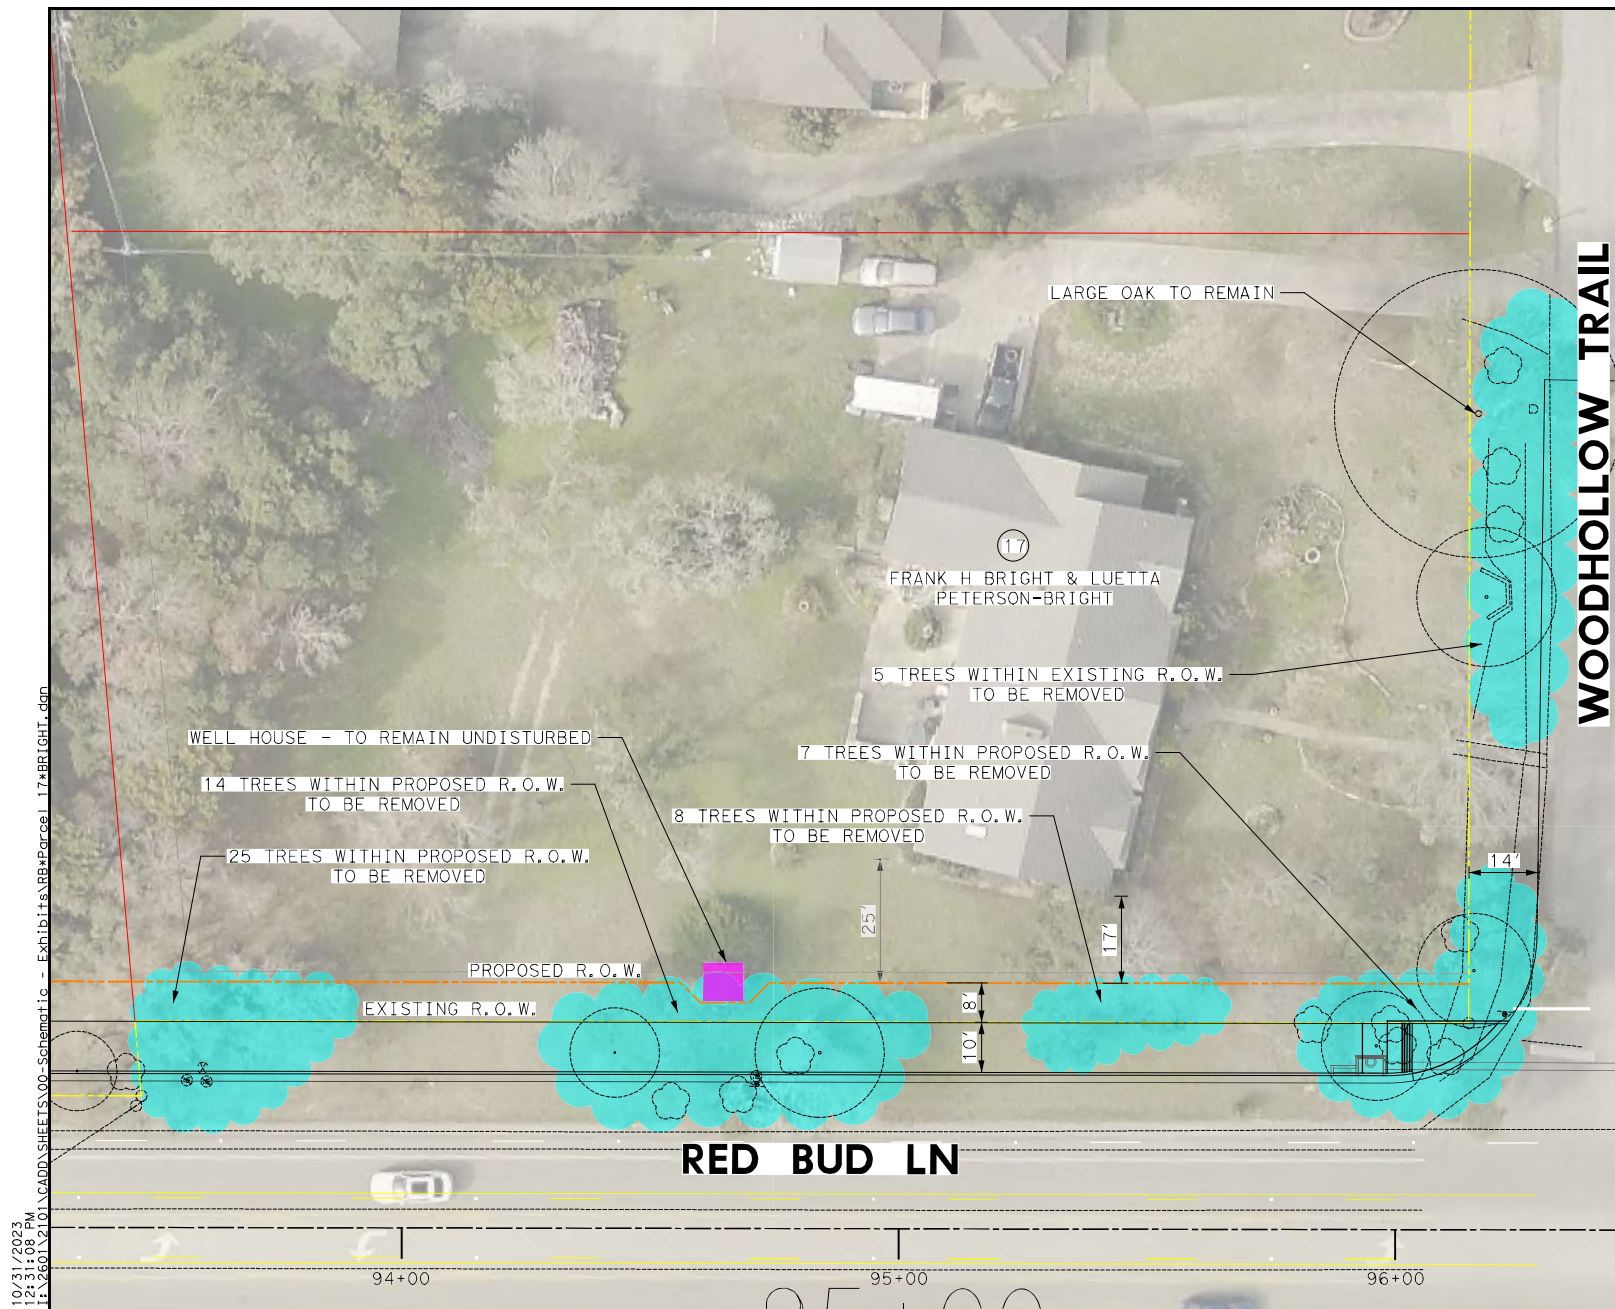

LEGEND

- - - - - EXISTING R.O.W.  
 - - - - - PROPOSED R.O.W.  
 \_\_\_\_\_ PARCEL BOUNDARY

SCALE: 1" = 25'



PRELIMINARY

SUBMITTED FOR REVIEW

BY DEREK T. BOHLS P.E. # 103424

DATE	10/31/2023
------	------------

NOT FOR CONSTRUCTION, BIDDING  
OR PERMITTING



**LJA Engineering, Inc.**   
FRN - F-1386

RED BUD LANE  
PARCEL MAP - 17  
BRIGHT PROPERTY  
REMOVAL WITHIN R.O.W.

SCALE: 1" = 25'

SHEET 1 OF 1