


EXHIBIT "B"

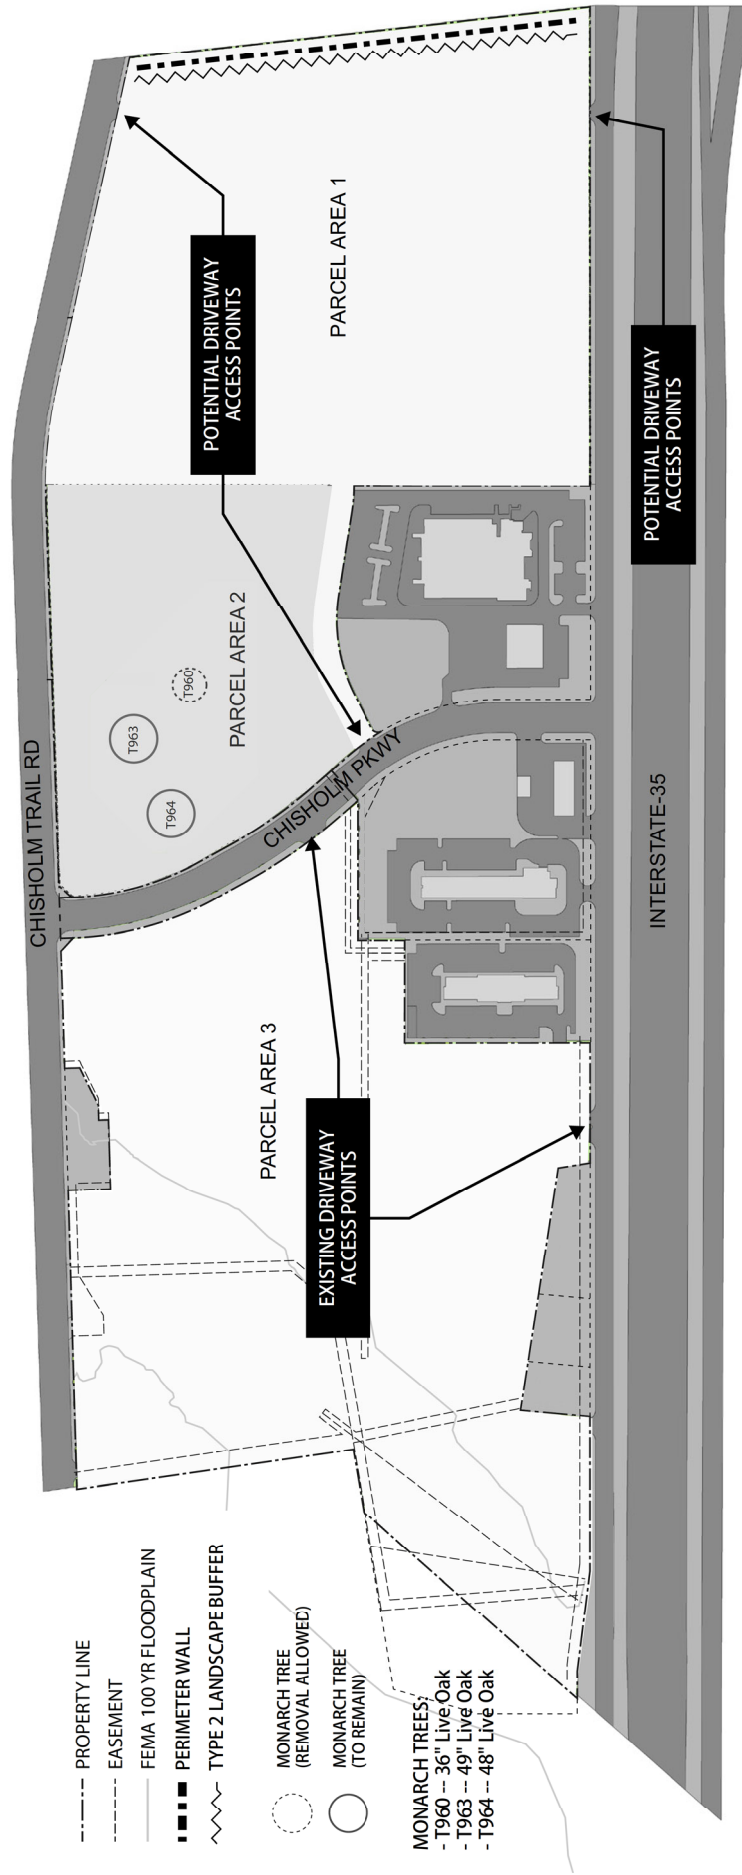

- PROPERTY LINE
- - - EASEMENT
- FEMA 100 YR FLOODPLAIN
- PERIMETER WALL
- ~ TYPE 2 LANDSCAPE BUFFER
- MONARCH TREE (REMOVAL ALLOWED)
- MONARCH TREE (TO REMAIN)
- MONARCH TREES:
 - T960 -- 36" Live Oak
 - T963 -- 49" Live Oak
 - T964 -- 48" Live Oak


Note: Driveway locations are conceptual and will be finalized at time of site development permit (SDP) in accordance with City standards.



CONCEPT PLAN

ROUND ROCK SITE STUDY

EXHIBIT "C"

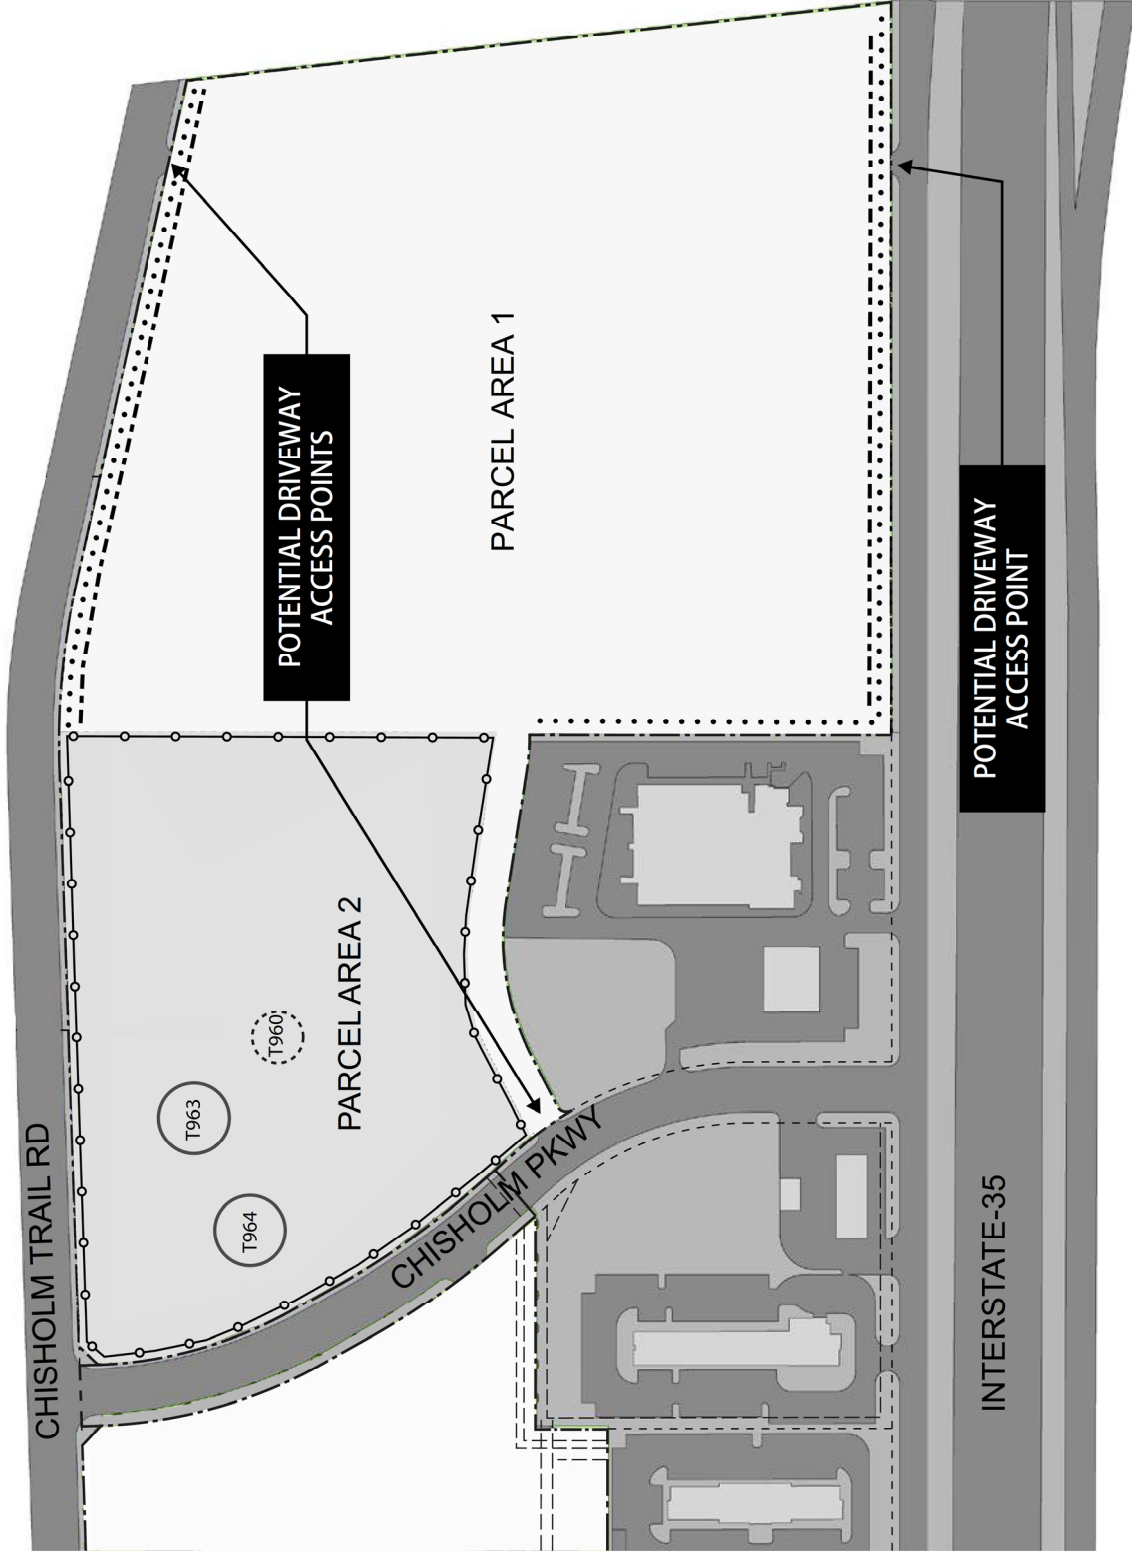

- PROPERTY LINE
- - - EASEMENT
- PERIMETER WALL OR FENCE
- - - TYPE 1 LANDSCAPE BUFFER
- WALL + TYPE 3 L/S BUFFER
- MONARCH TREE (REMOVAL ALLOWED)
- MONARCH TREE (TO REMAIN)

MONARCH TREES:
 - T960 -- 36" Live Oak
 - T963 -- 49" Live Oak
 - T964 -- 48" Live Oak

DATA CENTER SCREENING PLAN ROUND ROCK SITE STUDY

Note: Driveway locations are conceptual and will be finalized at time of site development permit (SDP) in accordance with City standards. Screening wall for electric substation and landscape buffer is conceptual and will be finalized at time of site development permit when footprint of substation is finalized.