


LEGEND

- CONSTRUCT THIS PHASE
- CONSTRUCT PREV PHASE
- TEMPORARY ASPHALT
- CHANNELIZING DEVICE @ 35' C-C TAPER @ 30' C-C TRANSITION
- TYPE III BARRICADE
- CONSTRUCTION SIGN
- EXISTING TRAFFIC FLOW
- TRAFFIC FLOW
- WRK ZN PAV MRK NON-REMOV (W) (4") (SLD)
- WRK ZN PAV MRK NON-REMOV (Y) (4") (SLD)
- WRK ZN PAV MRK NON-REMOV (W) (4") (DOT)
- WRK ZN PAV MRK NON-REMOV (W) (24") (SLD)

- NOTES:
1. CONSTRUCT DRIVEWAYS AND SIDESTREETS IN HALF TO MAINTAIN ACCESS AT ALL TIMES.
 2. CONTRACTOR TO INSTALL TEMPORARY 24" CULVERT TO DRAIN MEDIAN.
 3. SIGN SPACING TO BE 160' UNLESS OTHERWISE SPECIFIED.


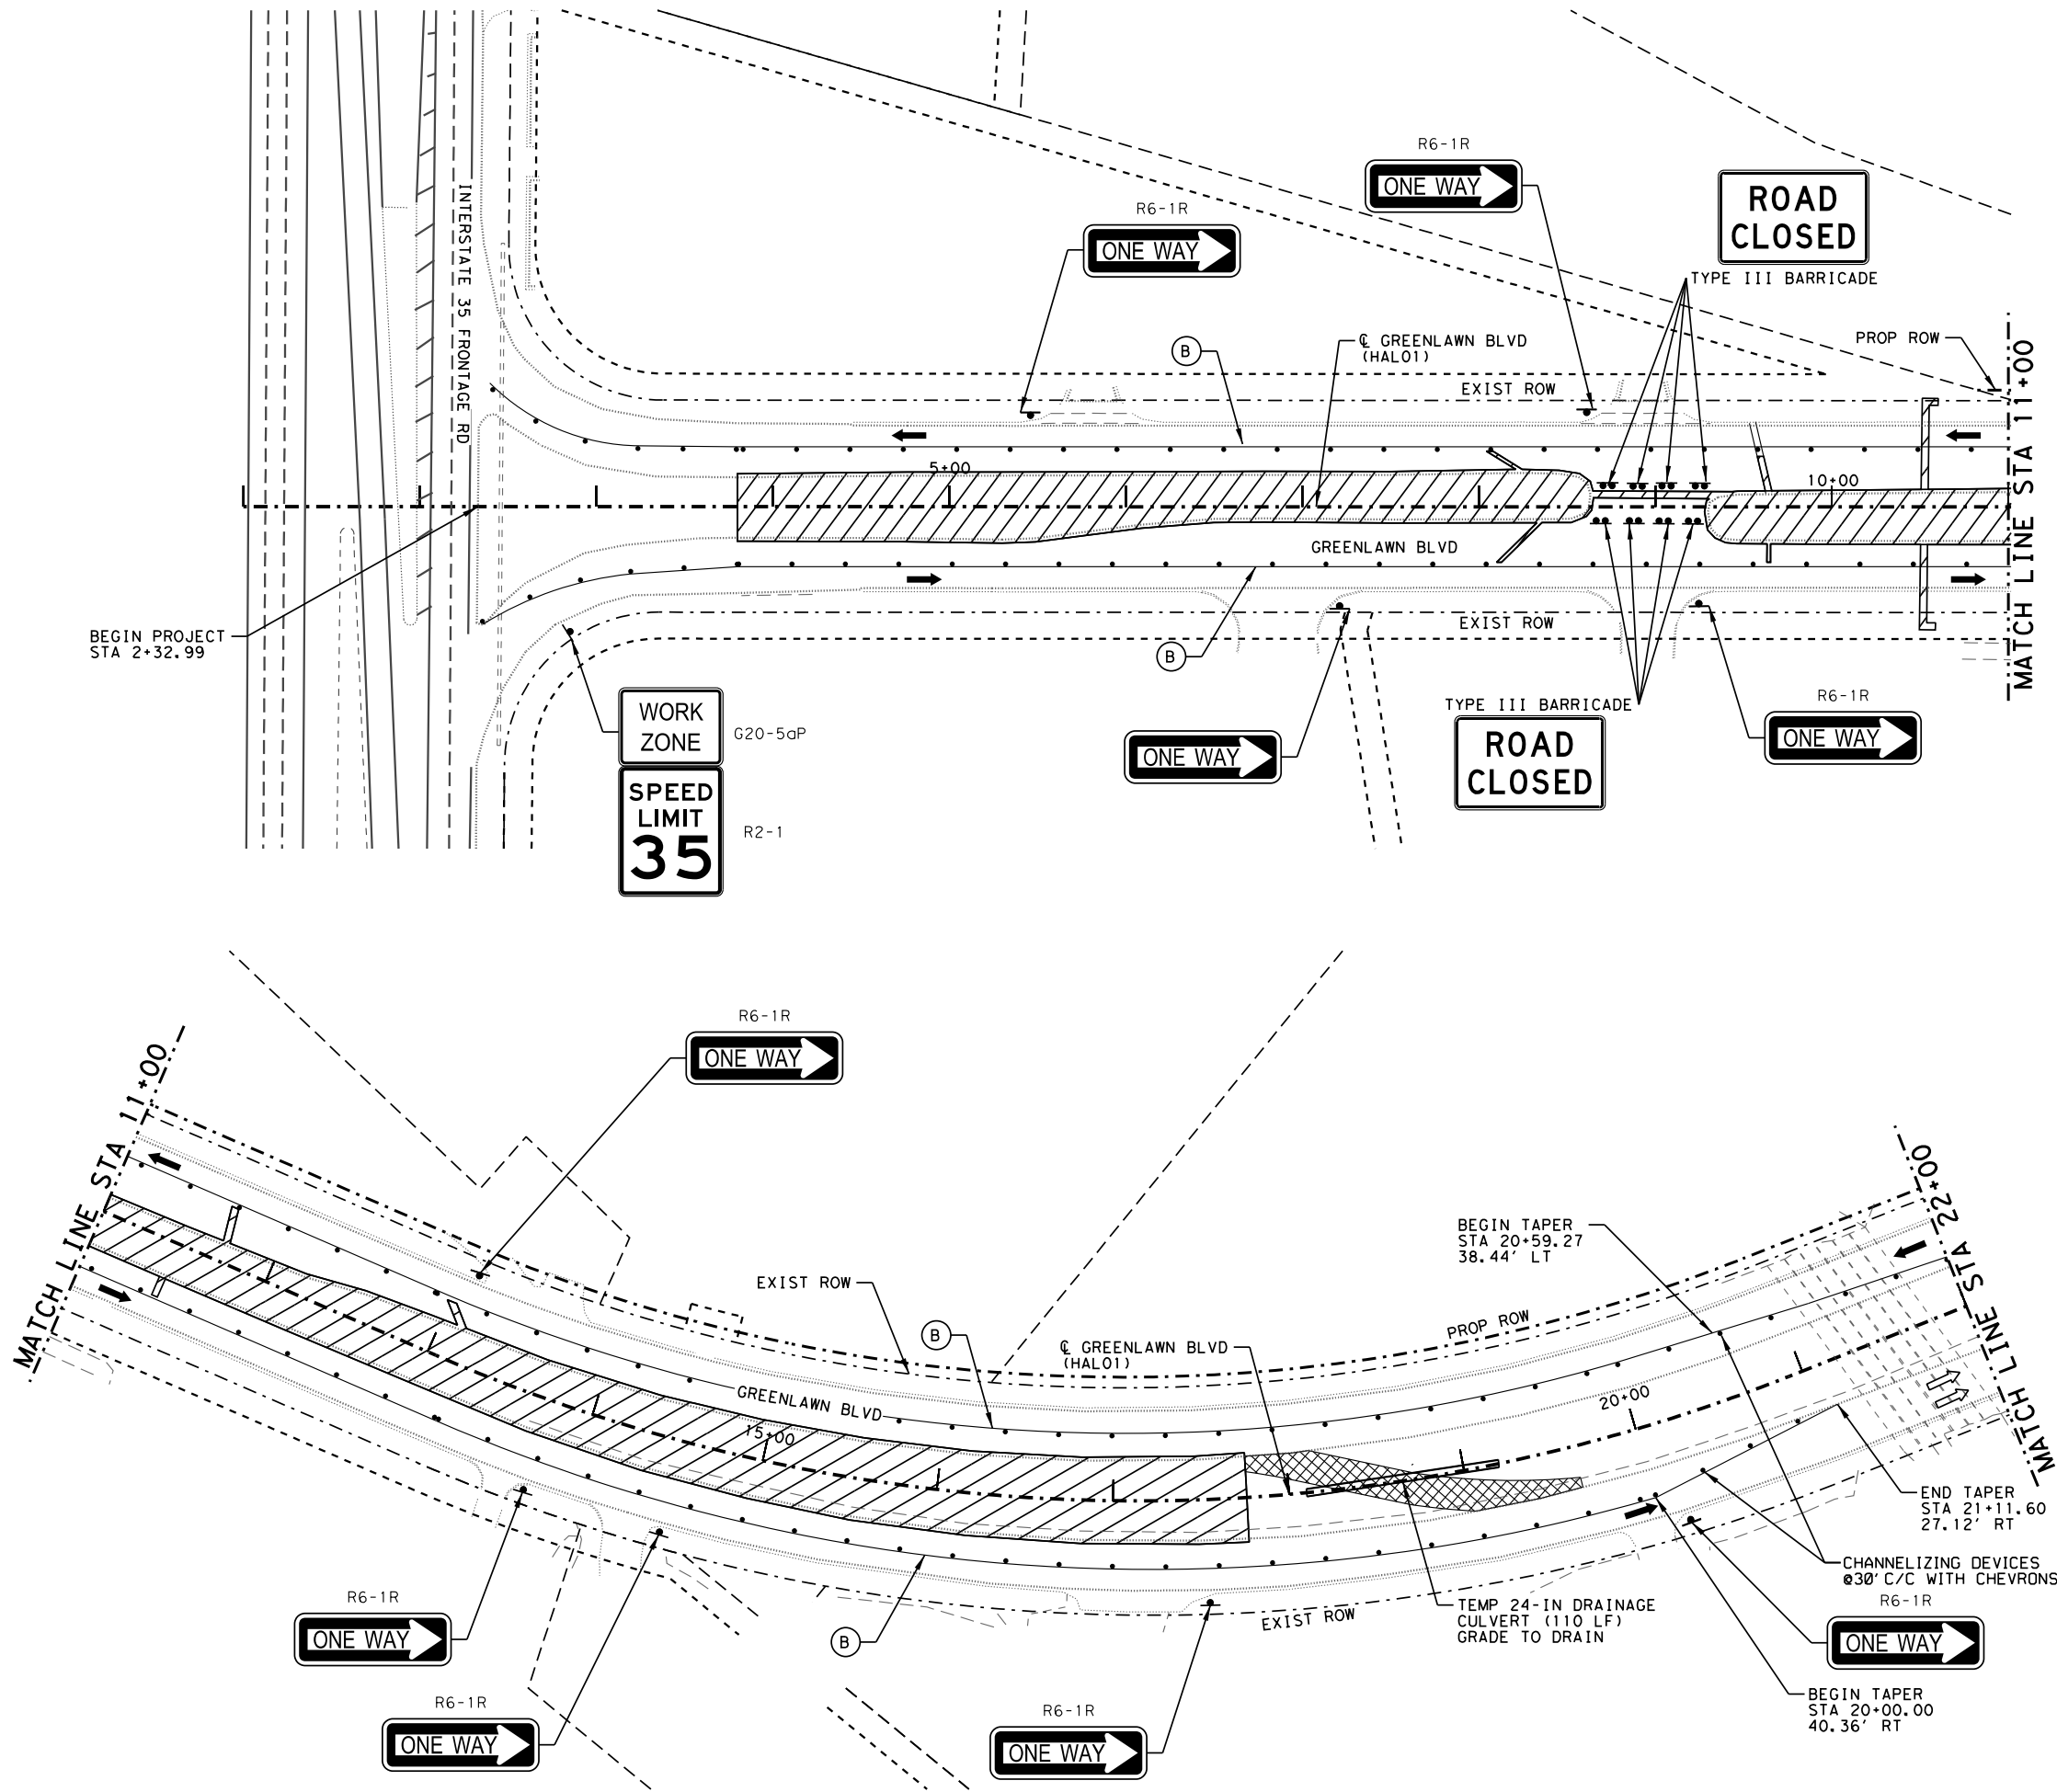


H.W. LOCHNER, INC.
710 HESTER'S CROSSING ROAD SUMMIT II, SUITE 110 ROUND ROCK, TX 78681
CITY OF ROUND ROCK
GREENLAWN BOULEVARD
TRAFFIC CONTROL PLAN
PHASE 1



CITY OF ROUND ROCK	
SHEET 1 OF 3	
SCALE	AS NOTED
DATE	10/13/2025
SHEET NUMBER	30 OF 343

100% SUBMITTAL

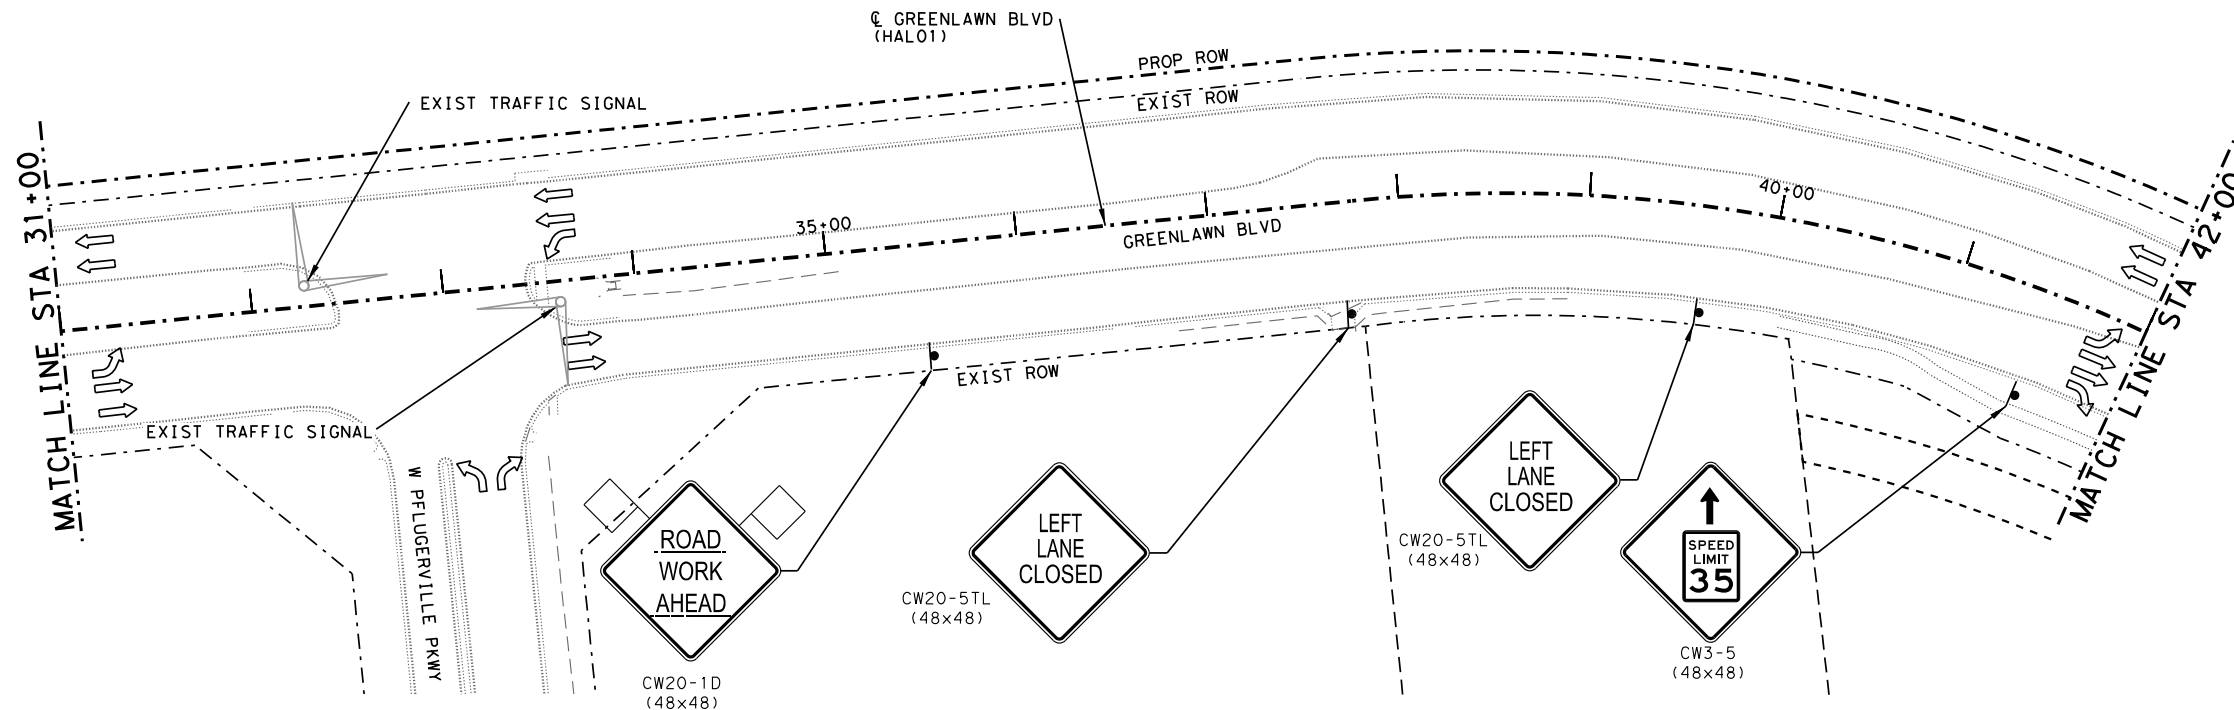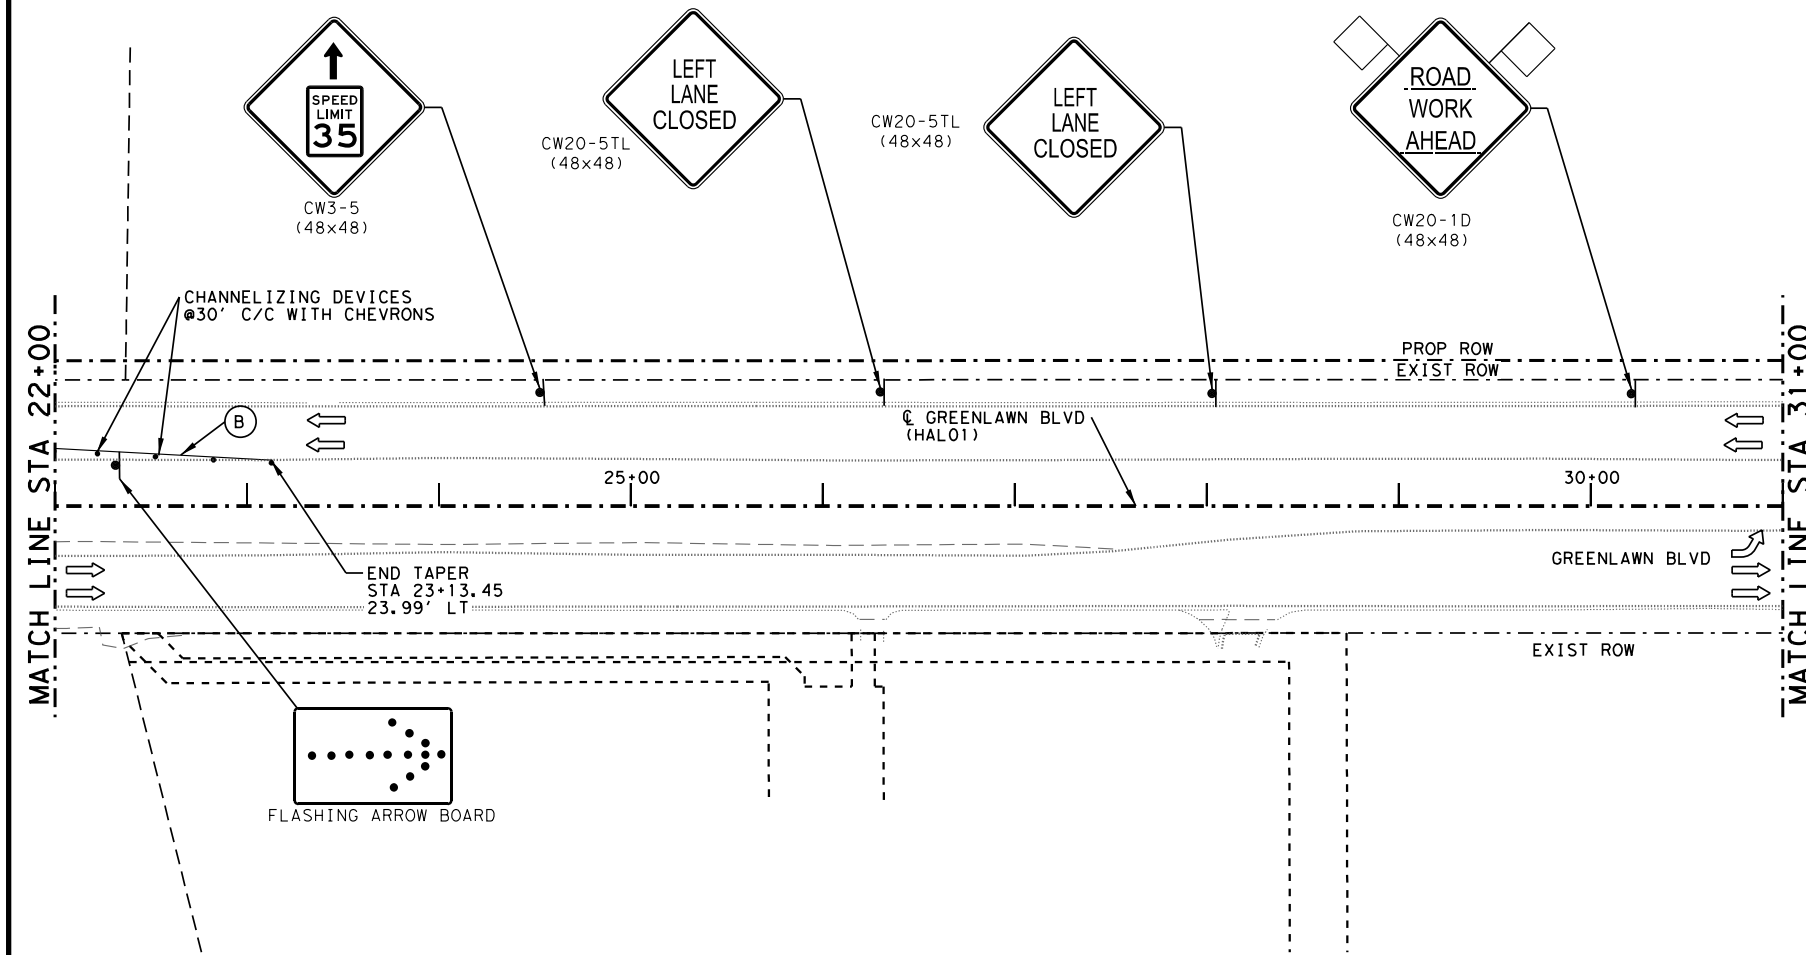



LEGEND

-  CONSTRUCT
THIS PHASE
-  CONSTRUCT
PREV PHASE
-  TEMPORARY ASPHALT
- CHANNELIZING DEVICE @ 35'
C-C TAPER
@ 30' C-C TRANSITION
-  TYPE III BARRICADE
-  CONSTRUCTION SIGN
-  EXISTING TRAFFIC FLOW
-  TRAFFIC FLOW
- (A) WRK ZN PAV MRK NON-REMOV
(W) (4") (SLD)
- (B) WRK ZN PAV MRK NON-REMOV
(Y) (4") (SLD)
- (C) WRK ZN PAV MRK NON-REMOV
(W) (4") (DOT)
- (D) WRK ZN PAV MRK NON-REMOV
(W) (24") (SLD)

NOTES:

1. CONSTRUCT DRIVEWAYS AND SIDEStreETS IN HALF TO MAINTAIN ACCESS AT ALL TIMES.
2. CONTRACTOR TO INSTALL TEMPORARY 24" CULVERT TO DRAIN MEDIAN.
3. SIGN SPACING TO BE 160' UNLESS OTHERWISE SPECIFIED.


[illegible]

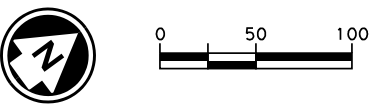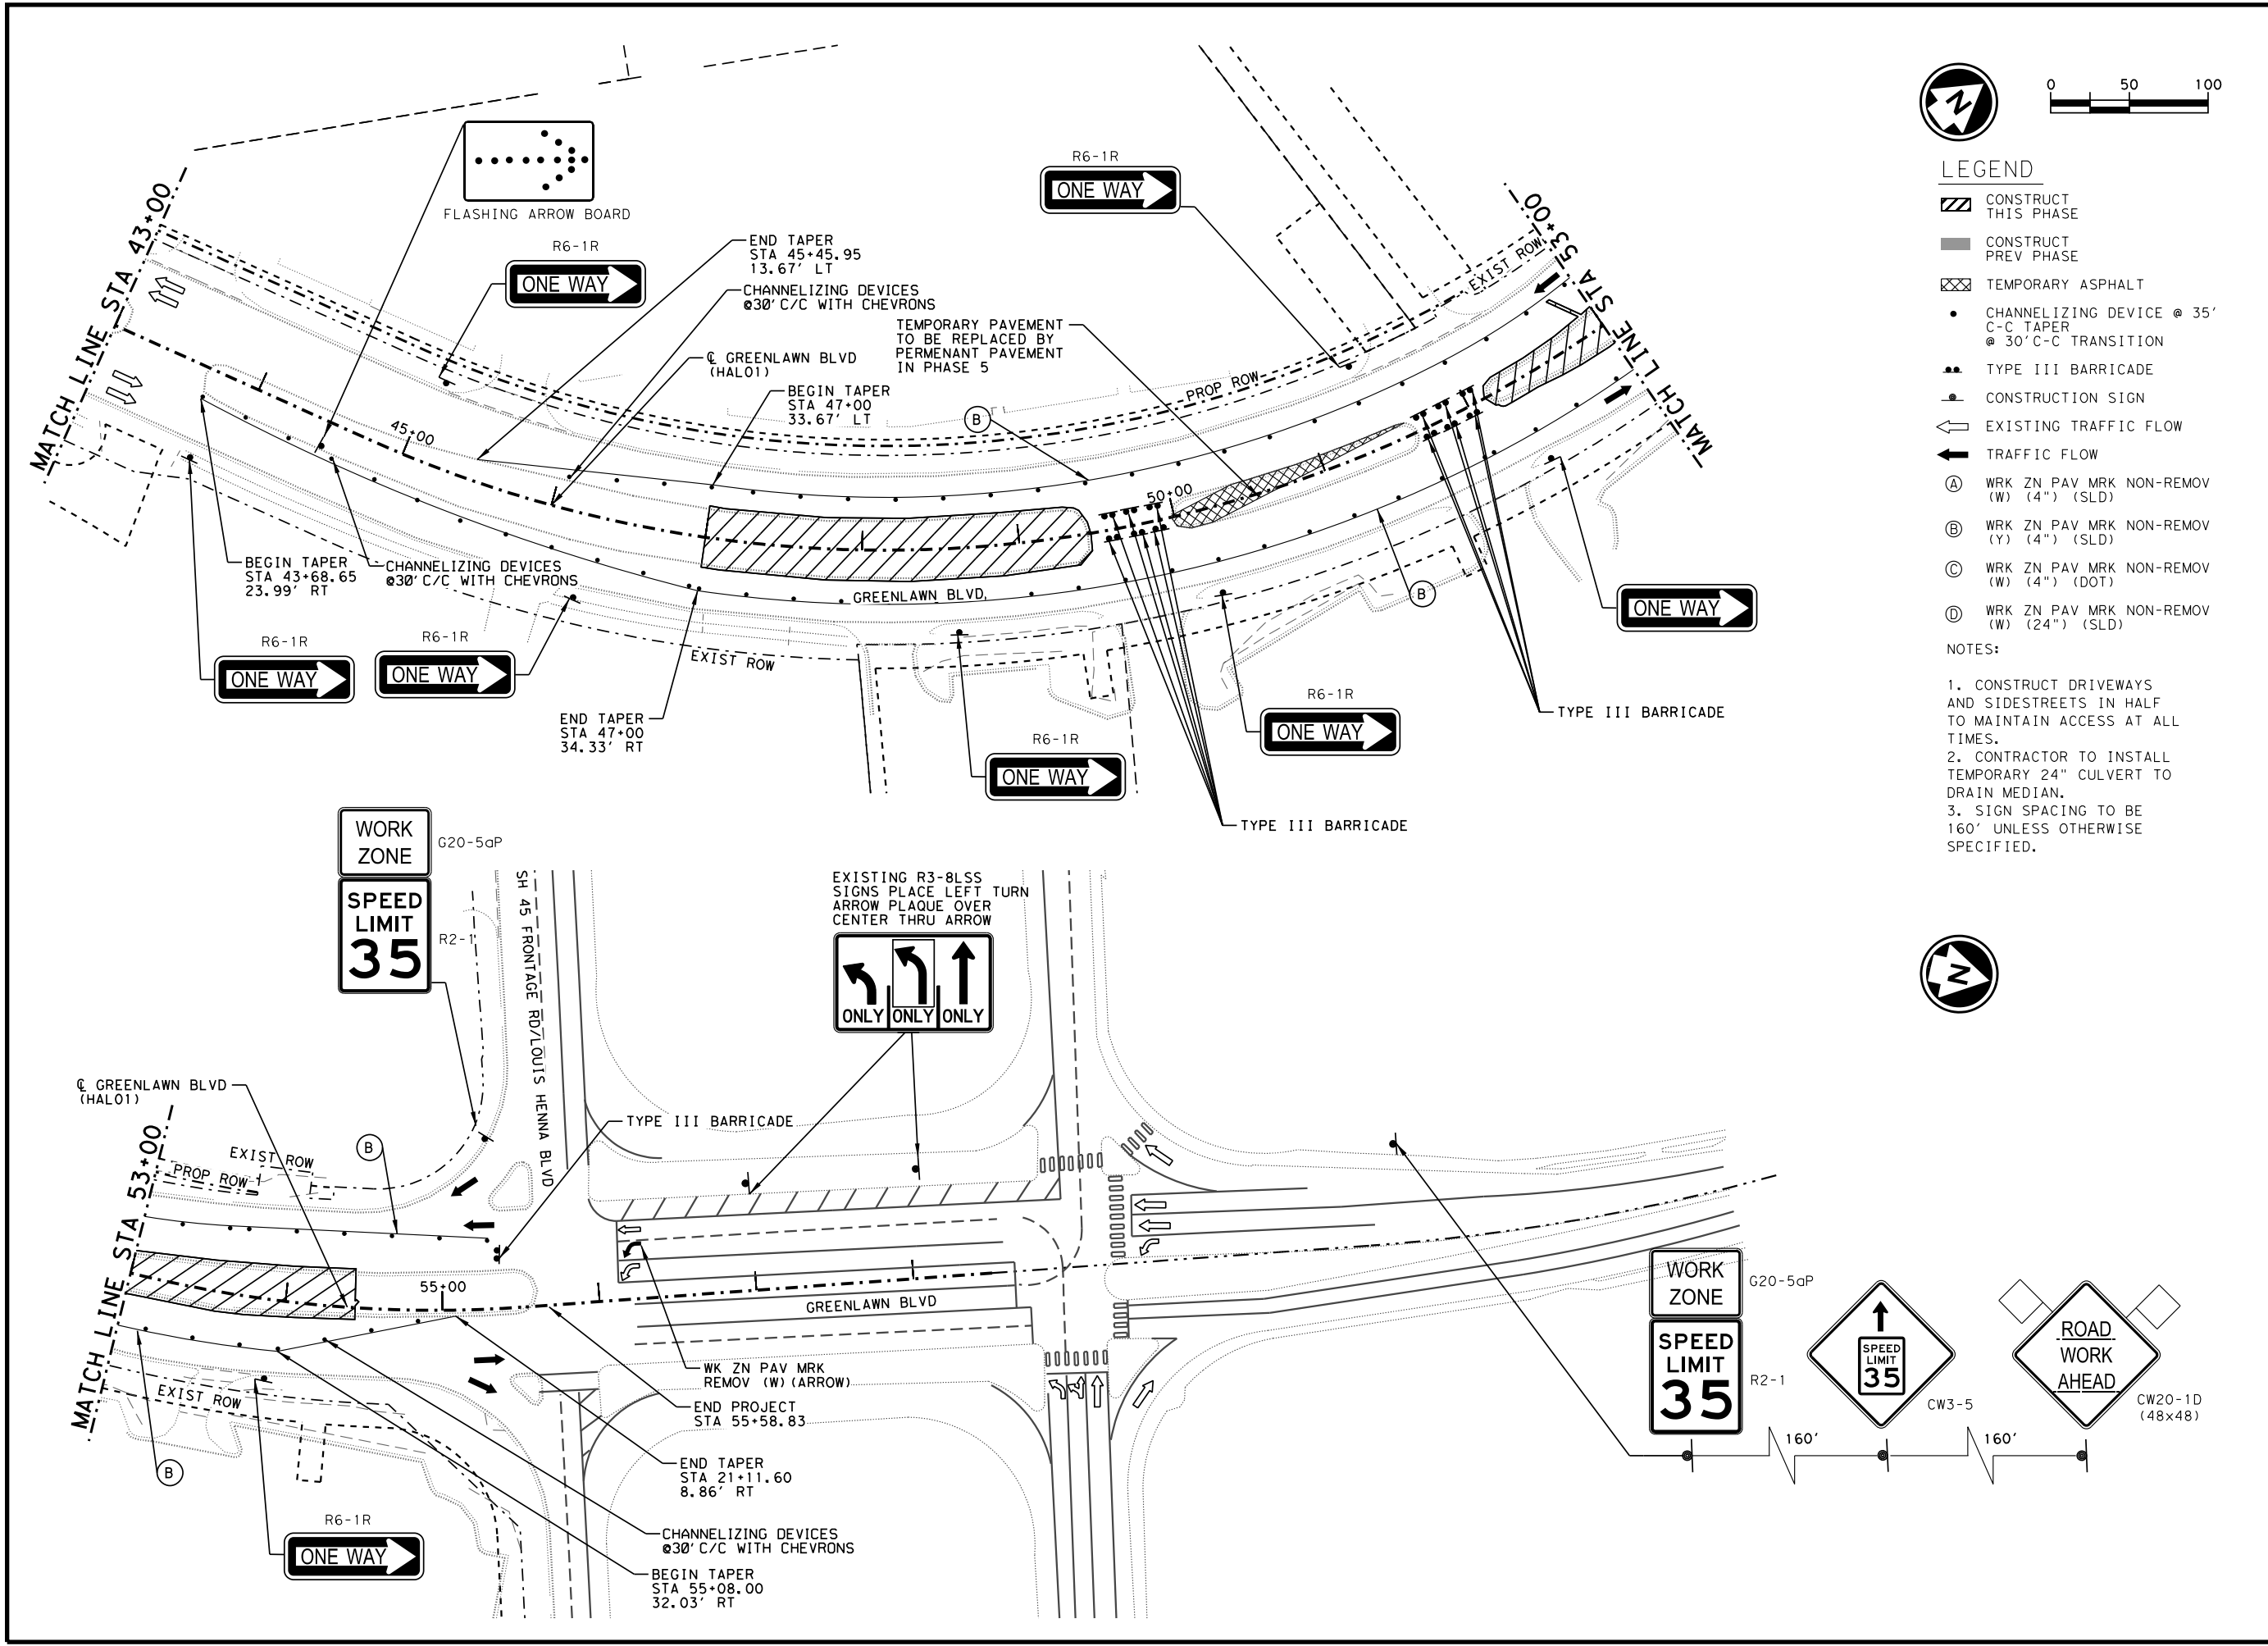

LEGEND

- CONSTRUCT THIS PHASE
- CONSTRUCT PREV PHASE
- TEMPORARY ASPHALT
 - CHANNELIZING DEVICE @ 35' C-C TAPER @ 30' C-C TRANSITION
- TYPE III BARRICADE
- CONSTRUCTION SIGN
- EXISTING TRAFFIC FLOW
- TRAFFIC FLOW
- WRK ZN PAV MRK NON-REMOV (W) (4") (SLD)
- WRK ZN PAV MRK NON-REMOV (Y) (4") (SLD)
- WRK ZN PAV MRK NON-REMOV (W) (4") (DOT)
- WRK ZN PAV MRK NON-REMOV (W) (24") (SLD)

- NOTES:
1. CONSTRUCT DRIVEWAYS AND SIDESTREETS IN HALF TO MAINTAIN ACCESS AT ALL TIMES.
 2. CONTRACTOR TO INSTALL TEMPORARY 24" CULVERT TO DRAIN MEDIAN.
 3. SIGN SPACING TO BE 160' UNLESS OTHERWISE SPECIFIED.

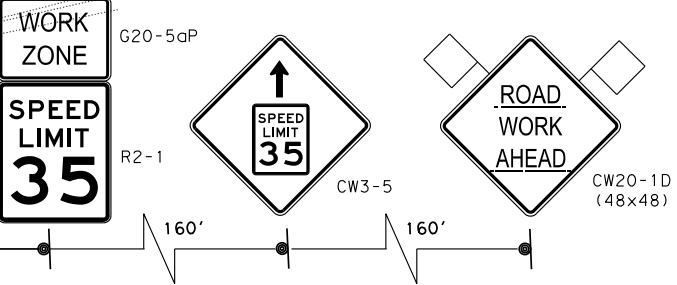

REVISION DESCRIPTION	
REV. NO.	DATE
1	10/10/2025
CHANGE ORDER #1	

STATE OF TEXAS
CHARLES R. YAMASHIRO
134952
PROFESSIONAL ENGINEER
10/13/2025

H.W. LOCHNER, INC.
710 HESTER'S CROSSING ROAD SUMMIT II, SUITE 110 ROUND ROCK, TX 78681

CITY OF ROUND ROCK
GREENLAWN BOULEVARD
TRAFFIC CONTROL PLAN
PHASE 1

Lochner
Engineering
(FIRM # 10488)

ROUND ROCK TEXAS

CITY OF ROUND ROCK	
SHEET 3 OF 3	
SCALE	AS NOTED
DATE	10/13/2025
SHEET NUMBER	32 OF 343