


LEGEND

- CONSTRUCT THIS PHASE
- CONSTRUCT PREV PHASE
- TEMPORARY ASPHALT
- CHANNELIZING DEVICE @ 35' C-C TAPER @ 30' C-C TRANSITION
- TYPE III BARRICADE
- CONSTRUCTION SIGN
- EXISTING TRAFFIC FLOW
- TRAFFIC FLOW
- WRK ZN PAV MRK NON-REMOV (W) (4") (SLD)
- WRK ZN PAV MRK NON-REMOV (Y) (4") (SLD)
- WRK ZN PAV MRK NON-REMOV (W) (4") (DOT)
- WRK ZN PAV MRK NON-REMOV (W) (24") (SLD)

- NOTES:
1. CONSTRUCT DRIVEWAYS AND SIDESTREETS IN HALF TO MAINTAIN ACCESS AT ALL TIMES.
 2. CONTRACTOR TO INSTALL TEMPORARY 24" CULVERT TO DRAIN MEDIAN.
 3. SIGN SPACING TO BE 160' UNLESS OTHERWISE SPECIFIED.


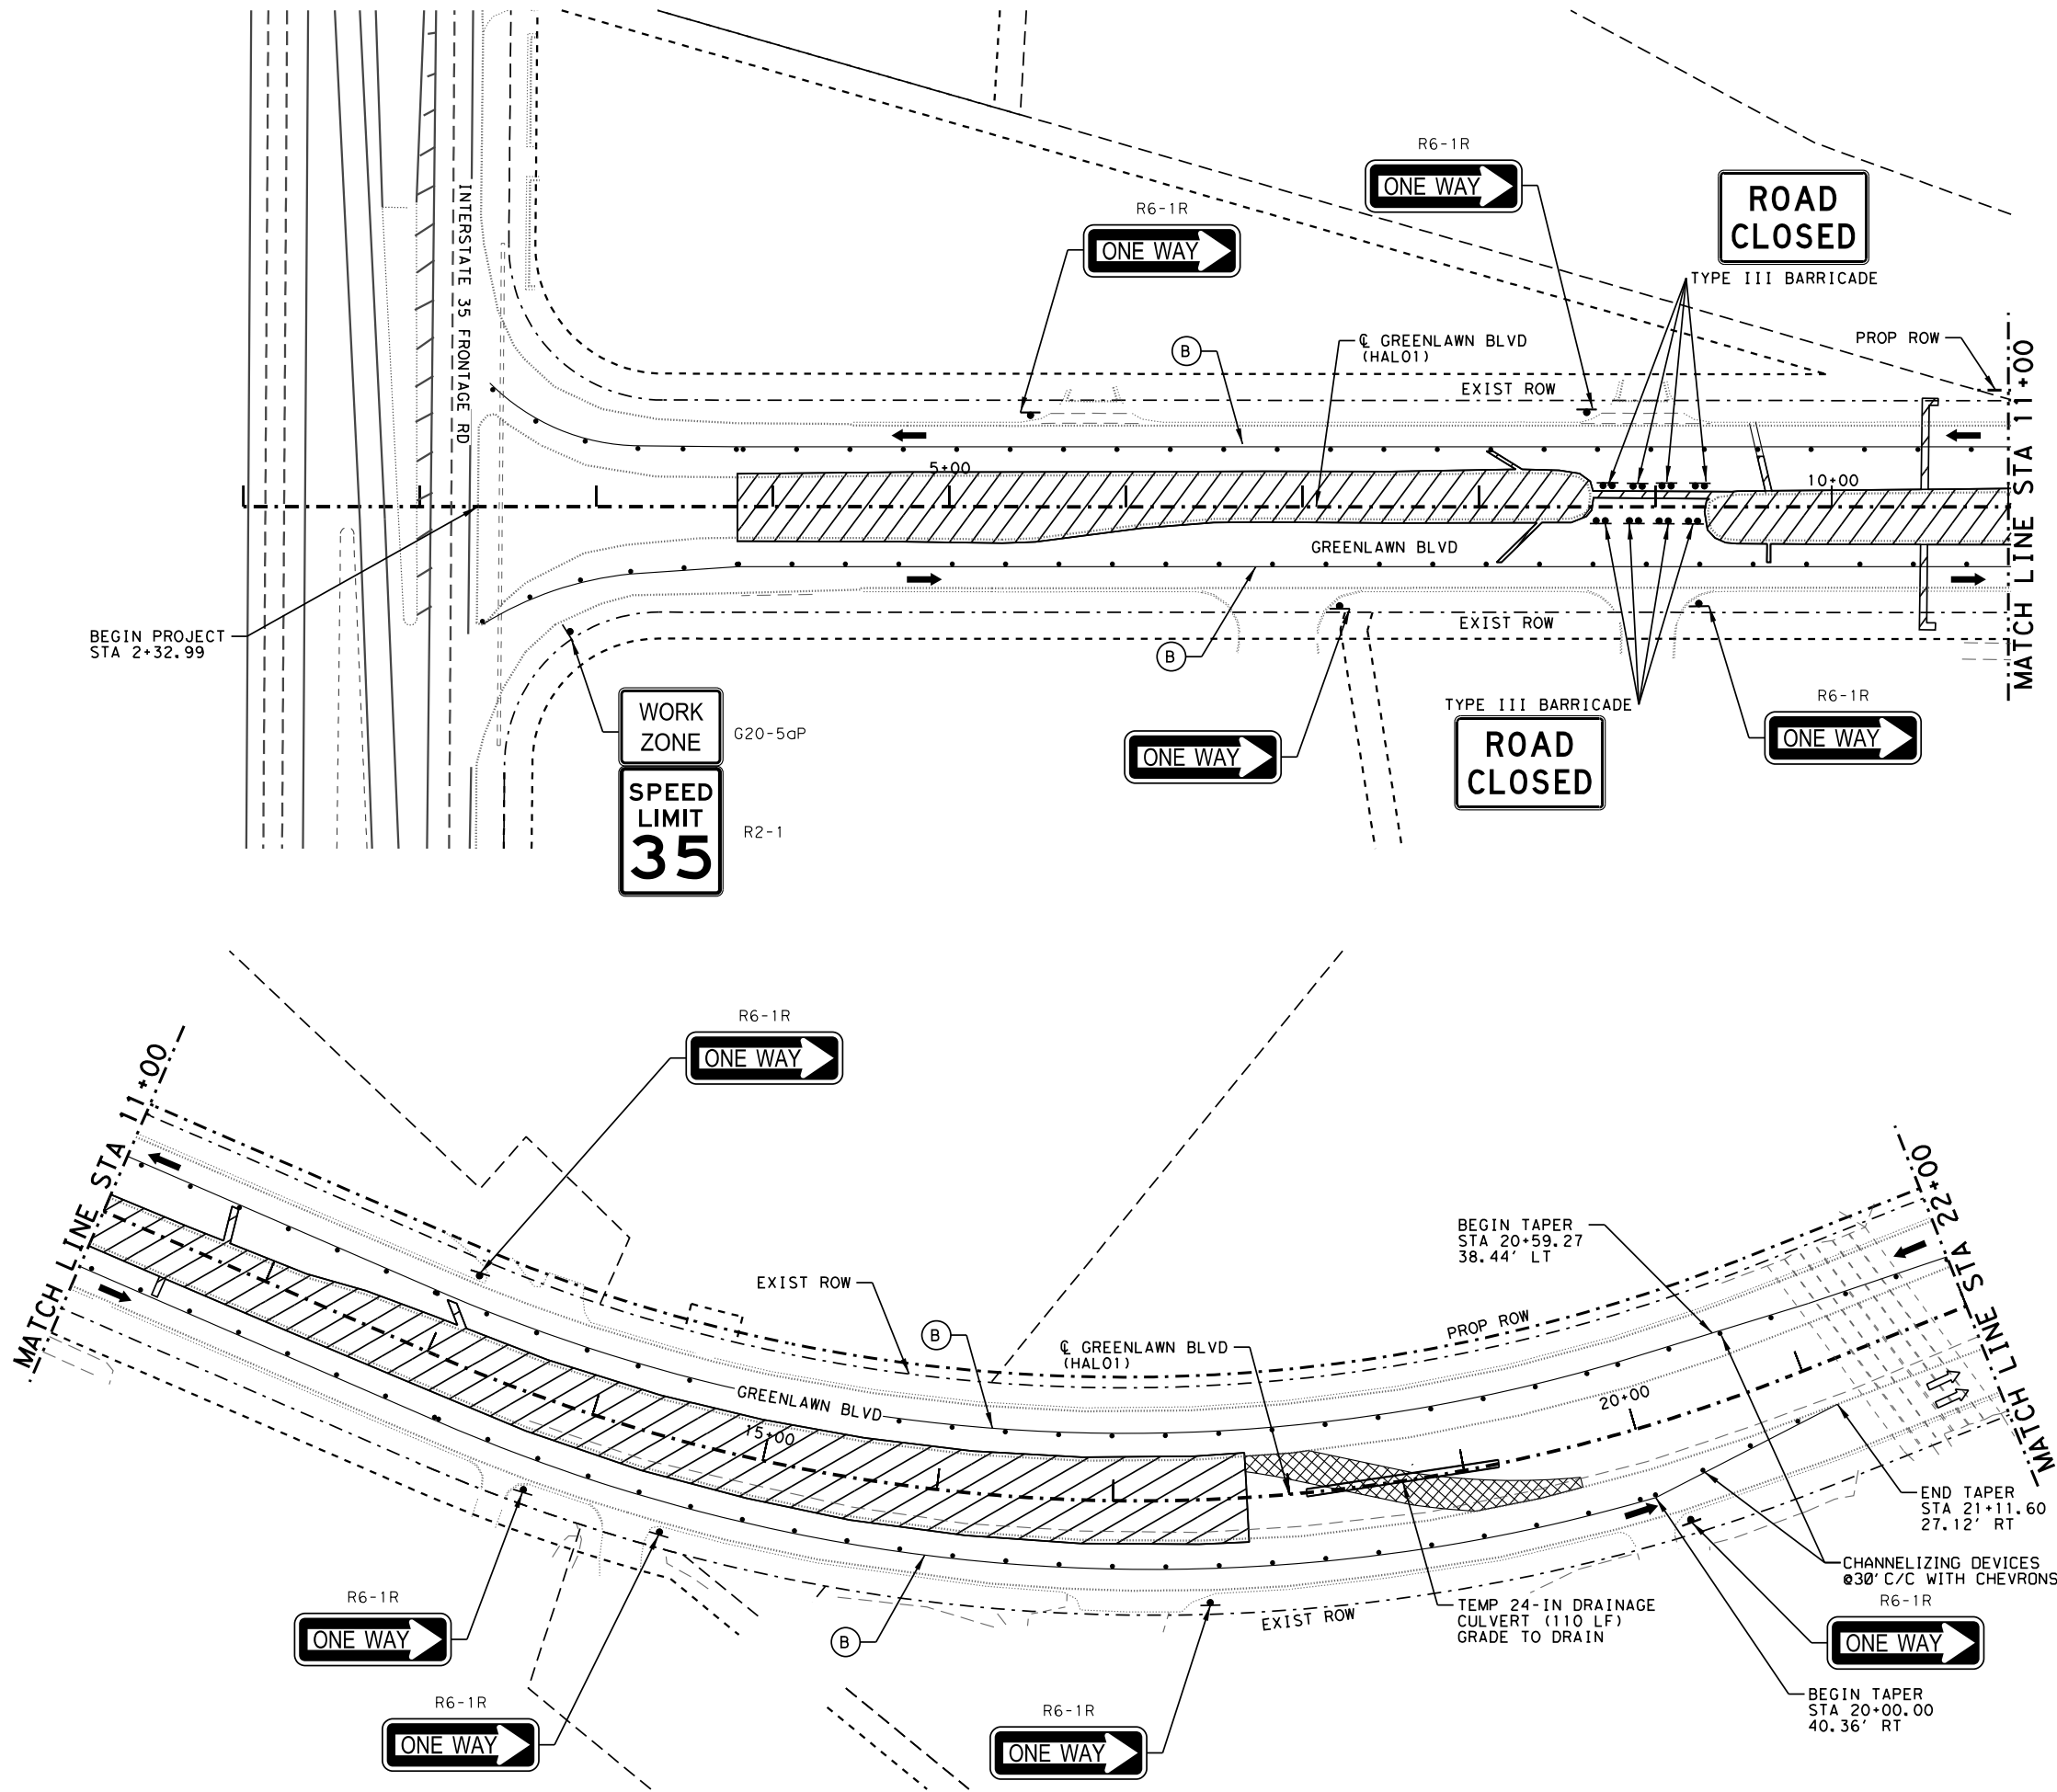


H.W. LOCHNER, INC.
710 HESTER'S CROSSING ROAD SUMMIT II, SUITE 110 ROUND ROCK, TX 78681
CITY OF ROUND ROCK
GREENLAWN BOULEVARD
TRAFFIC CONTROL PLAN
PHASE 1



CITY OF ROUND ROCK	
SHEET 1 OF 3	
SCALE	AS NOTED
DATE	10/13/2025
SHEET NUMBER	30 OF 343


100% SUBMITTAL

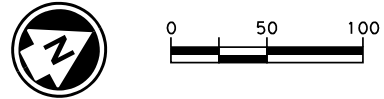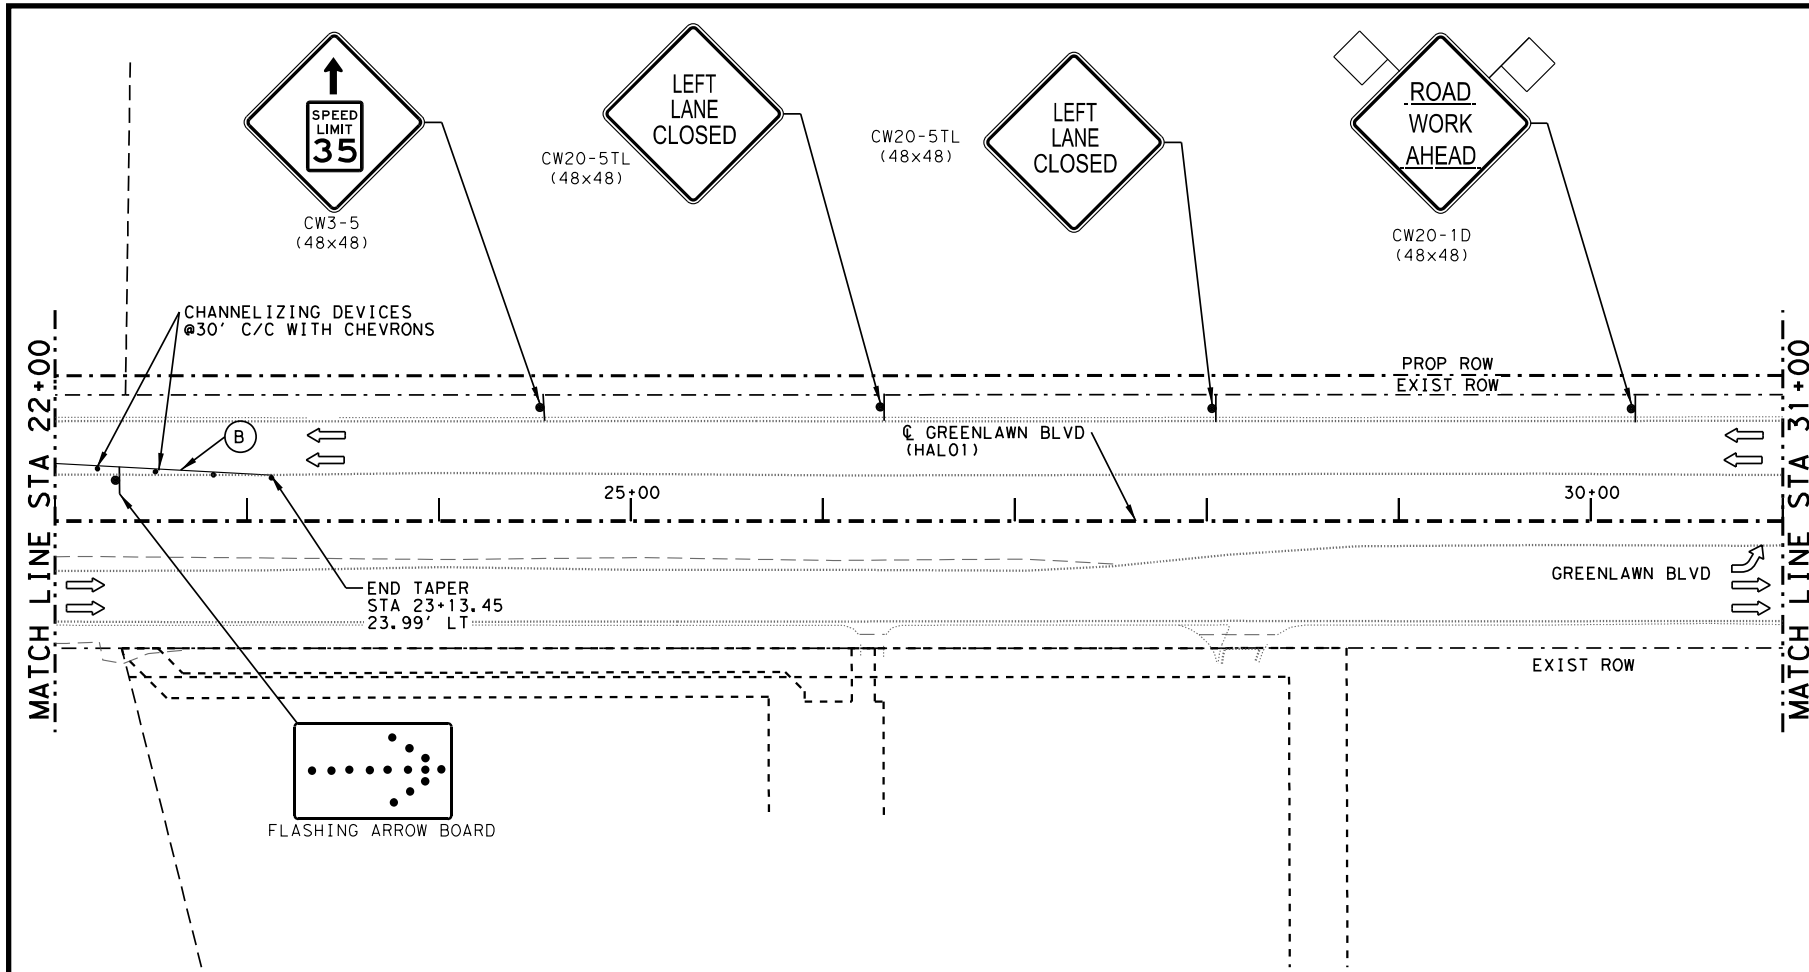



LEGEND

- CONSTRUCT THIS PHASE
- CONSTRUCT PREV PHASE
- TEMPORARY ASPHALT
- CHANNELIZING DEVICE @ 35' C-C TAPER @ 30' C-C TRANSITION
- TYPE III BARRICADE
- CONSTRUCTION SIGN
- EXISTING TRAFFIC FLOW
- TRAFFIC FLOW
- WRK ZN PAV MRK NON-REMOV (W) (4") (SLD)
- WRK ZN PAV MRK NON-REMOV (Y) (4") (SLD)
- WRK ZN PAV MRK NON-REMOV (W) (4") (DOT)
- WRK ZN PAV MRK NON-REMOV (W) (24") (SLD)

- NOTES:
- CONSTRUCT DRIVEWAYS AND SIDESTREETS IN HALF TO MAINTAIN ACCESS AT ALL TIMES.
 - CONTRACTOR TO INSTALL TEMPORARY 24" CULVERT TO DRAIN MEDIAN.
 - SIGN SPACING TO BE 160' UNLESS OTHERWISE SPECIFIED.

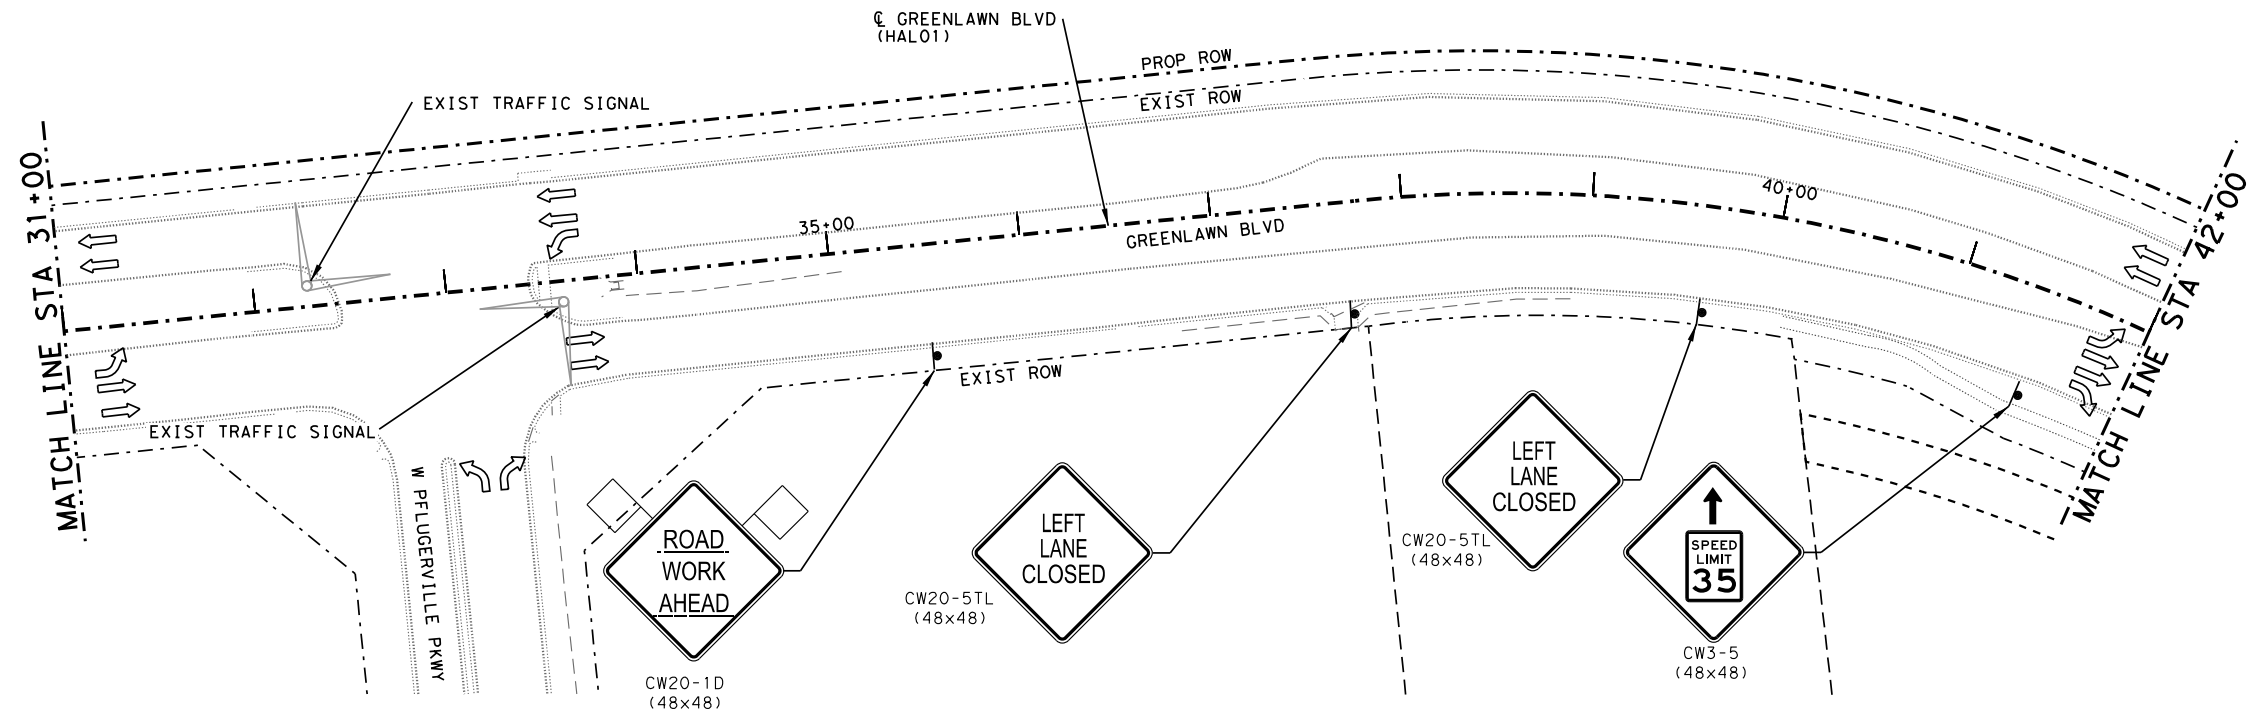

REVISION DESCRIPTION	
DATE	CHANGE ORDER #1
BY	
REV. NO.	
DATE	
CY 10/10/2025	
BY	
A	
REV. NO.	
STATE OF TEXAS	
CHARLES R. YAMASHIRO	
134952	
LICENSED PROFESSIONAL ENGINEER	
10/13/2025	
H.W. LOCHNER, INC.	
710 HESTER'S CROSSING ROAD SUMMIT II, SUITE 110 ROUND ROCK, TX 78681	
CITY OF ROUND ROCK	
GREENLAWN BOULEVARD	
TRAFFIC CONTROL PLAN	
PHASE 1	
Lochner	
(FIRM # 10488)	
ROUND ROCK TEXAS	
CITY OF ROUND ROCK	
SHEET 2 OF 3	
SCALE	AS NOTED
DATE	10/13/2025
SHEET NUMBER	31 OF 343

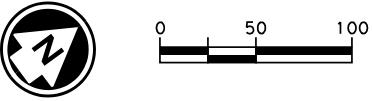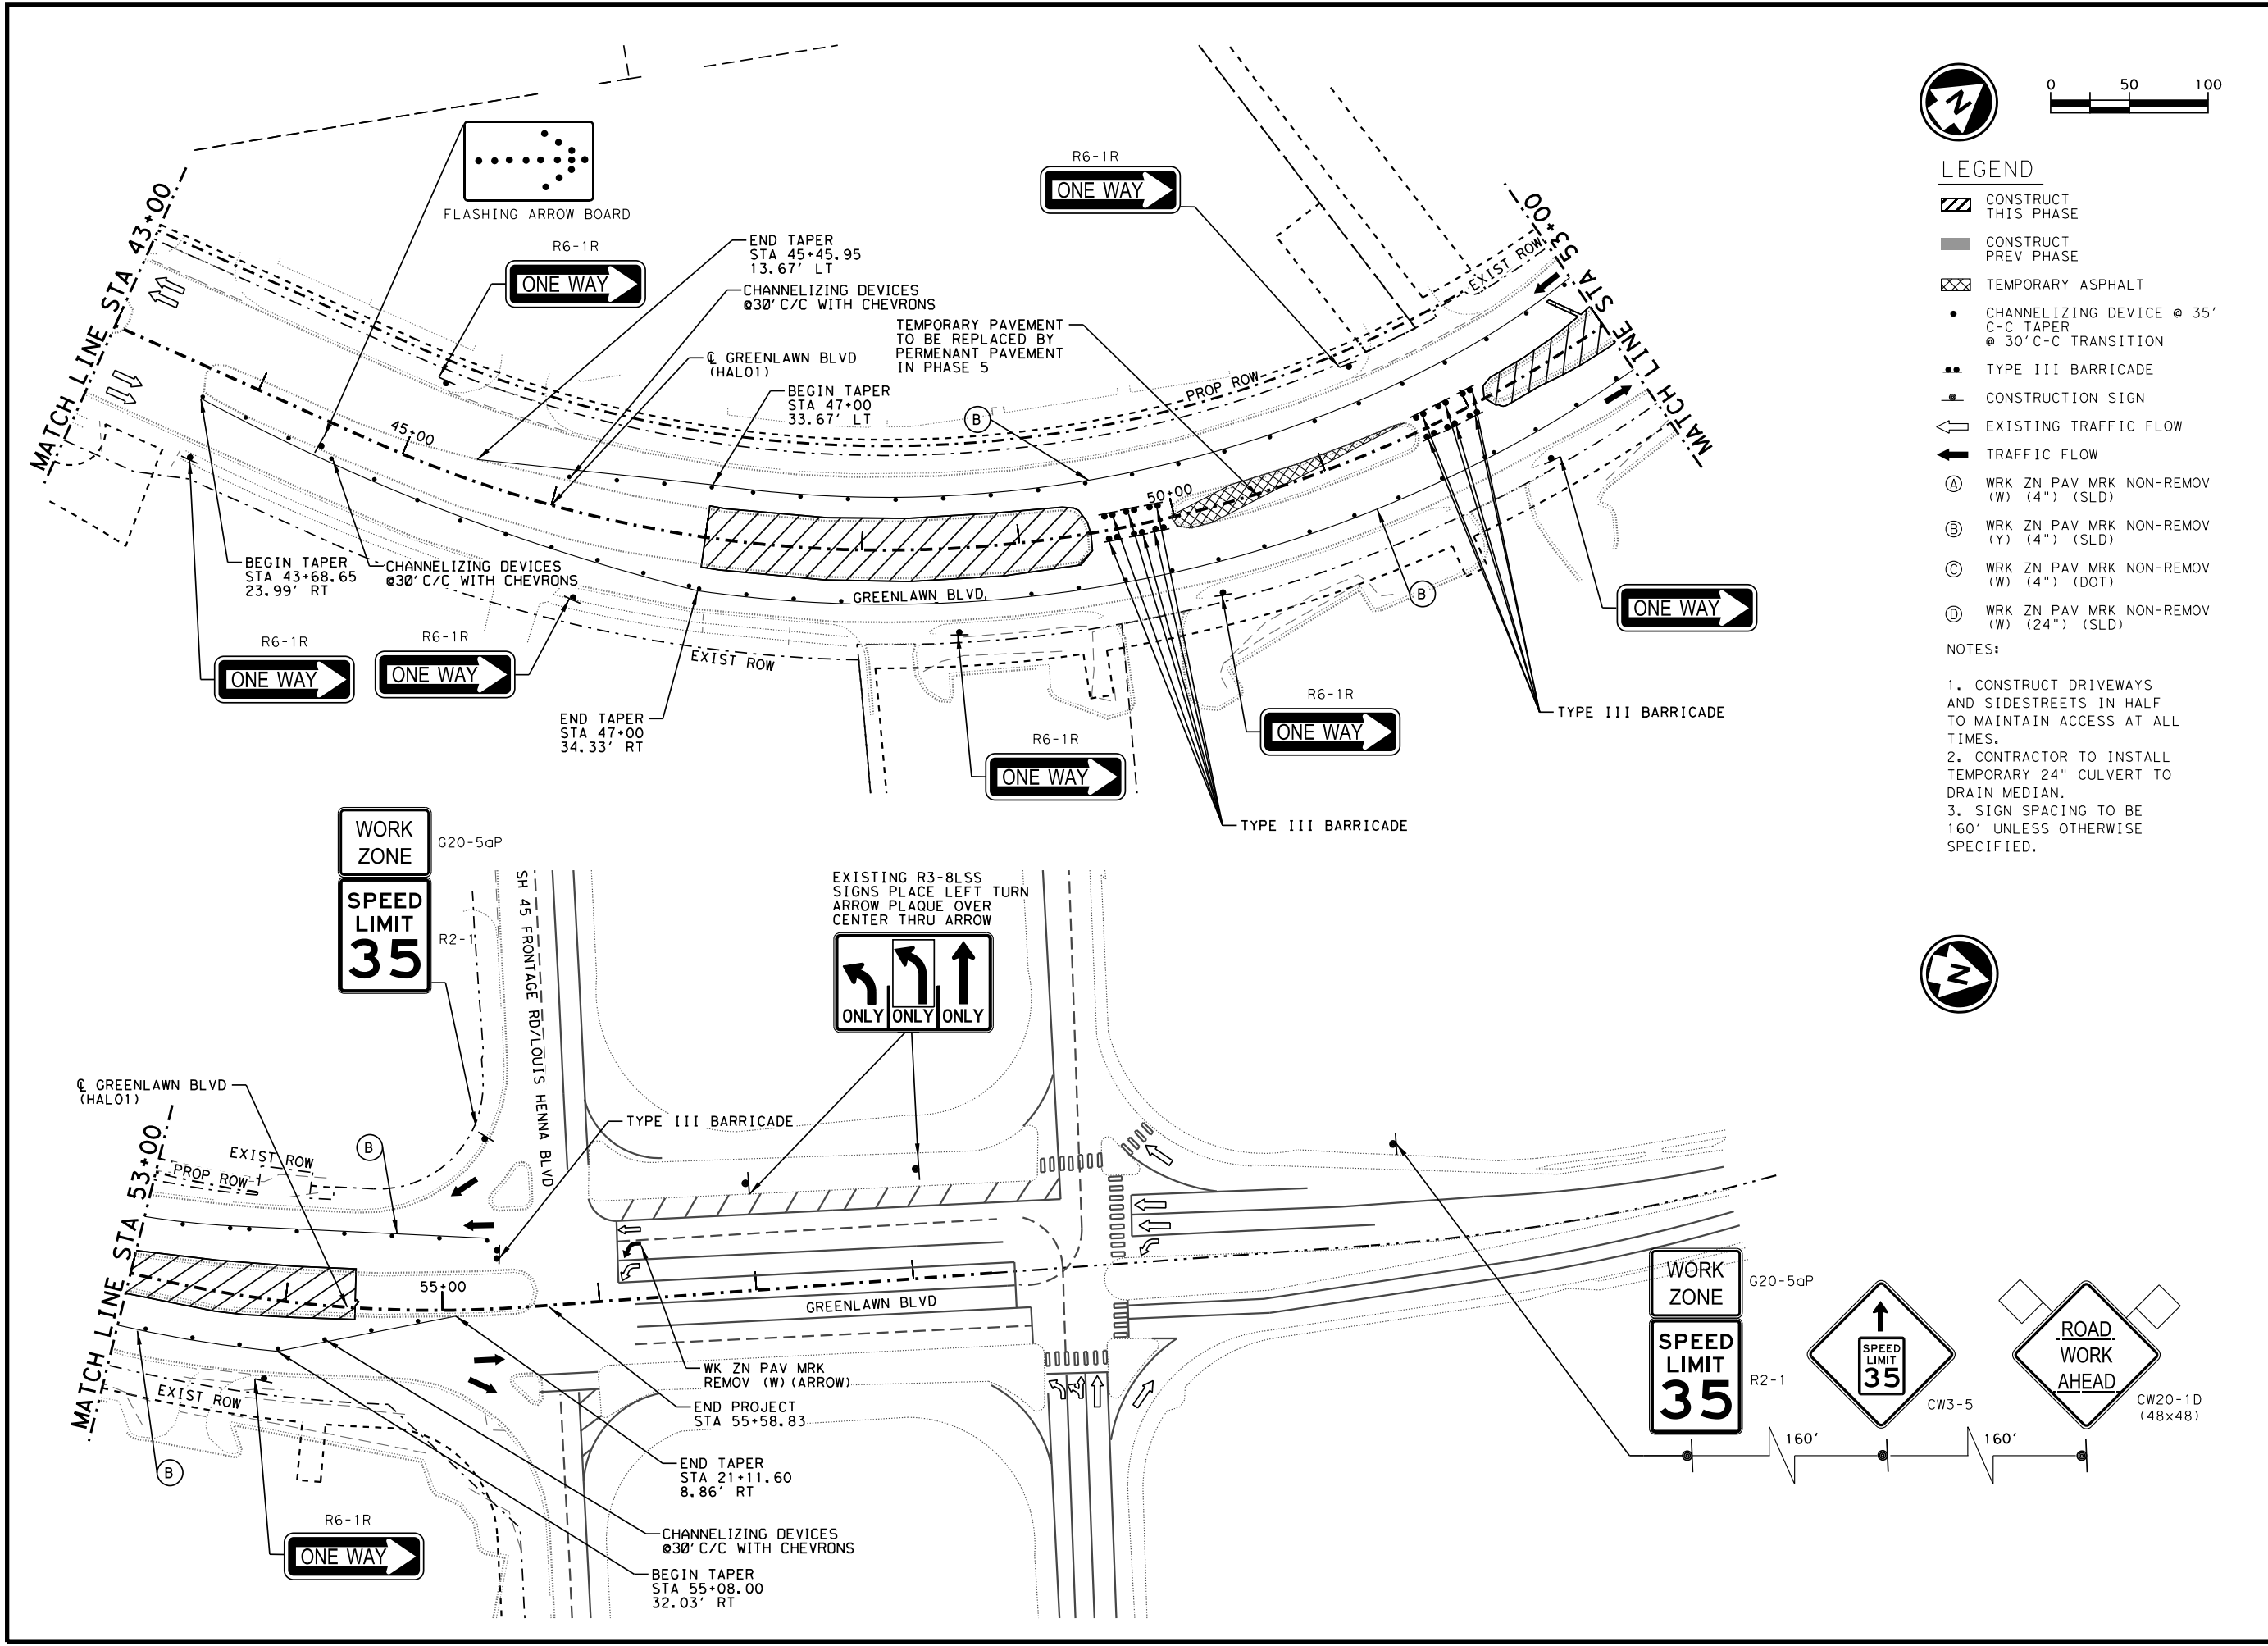

LEGEND

- CONSTRUCT THIS PHASE
- CONSTRUCT PREV PHASE
- TEMPORARY ASPHALT
 - CHANNELIZING DEVICE @ 35' C-C TAPER @ 30' C-C TRANSITION
- TYPE III BARRICADE
- CONSTRUCTION SIGN
- EXISTING TRAFFIC FLOW
- TRAFFIC FLOW
- WRK ZN PAV MRK NON-REMOV (W) (4") (SLD)
- WRK ZN PAV MRK NON-REMOV (Y) (4") (SLD)
- WRK ZN PAV MRK NON-REMOV (W) (4") (DOT)
- WRK ZN PAV MRK NON-REMOV (W) (24") (SLD)

NOTES:

- CONSTRUCT DRIVEWAYS AND SIDESTREETS IN HALF TO MAINTAIN ACCESS AT ALL TIMES.
- CONTRACTOR TO INSTALL TEMPORARY 24" CULVERT TO DRAIN MEDIAN.
- SIGN SPACING TO BE 160' UNLESS OTHERWISE SPECIFIED.



REVISION DESCRIPTION	
REV. NO.	DATE
1	CY 10/10/2025

STATE OF TEXAS
CHARLES R. YAMASHIRO
134952
PROFESSIONAL ENGINEER
10/13/2025

H.W. LOCHNER, INC.
710 HESTER'S CROSSING ROAD SUMMIT II, SUITE 110 ROUND ROCK, TX 78681

CITY OF ROUND ROCK
GREENLAWN BOULEVARD
TRAFFIC CONTROL PLAN
PHASE 1

Lochner
Engineering Group
(FIRM # 10488)

ROUND ROCK TEXAS

CITY OF ROUND ROCK

SHEET 3 OF 3	
SCALE	AS NOTED
DATE	10/13/2025
SHEET NUMBER	32 OF 343