




Date: 8/25/2020



KENSINGTON PLACE ASBESTOS-CEMENT WATERLINE REPLACEMENT

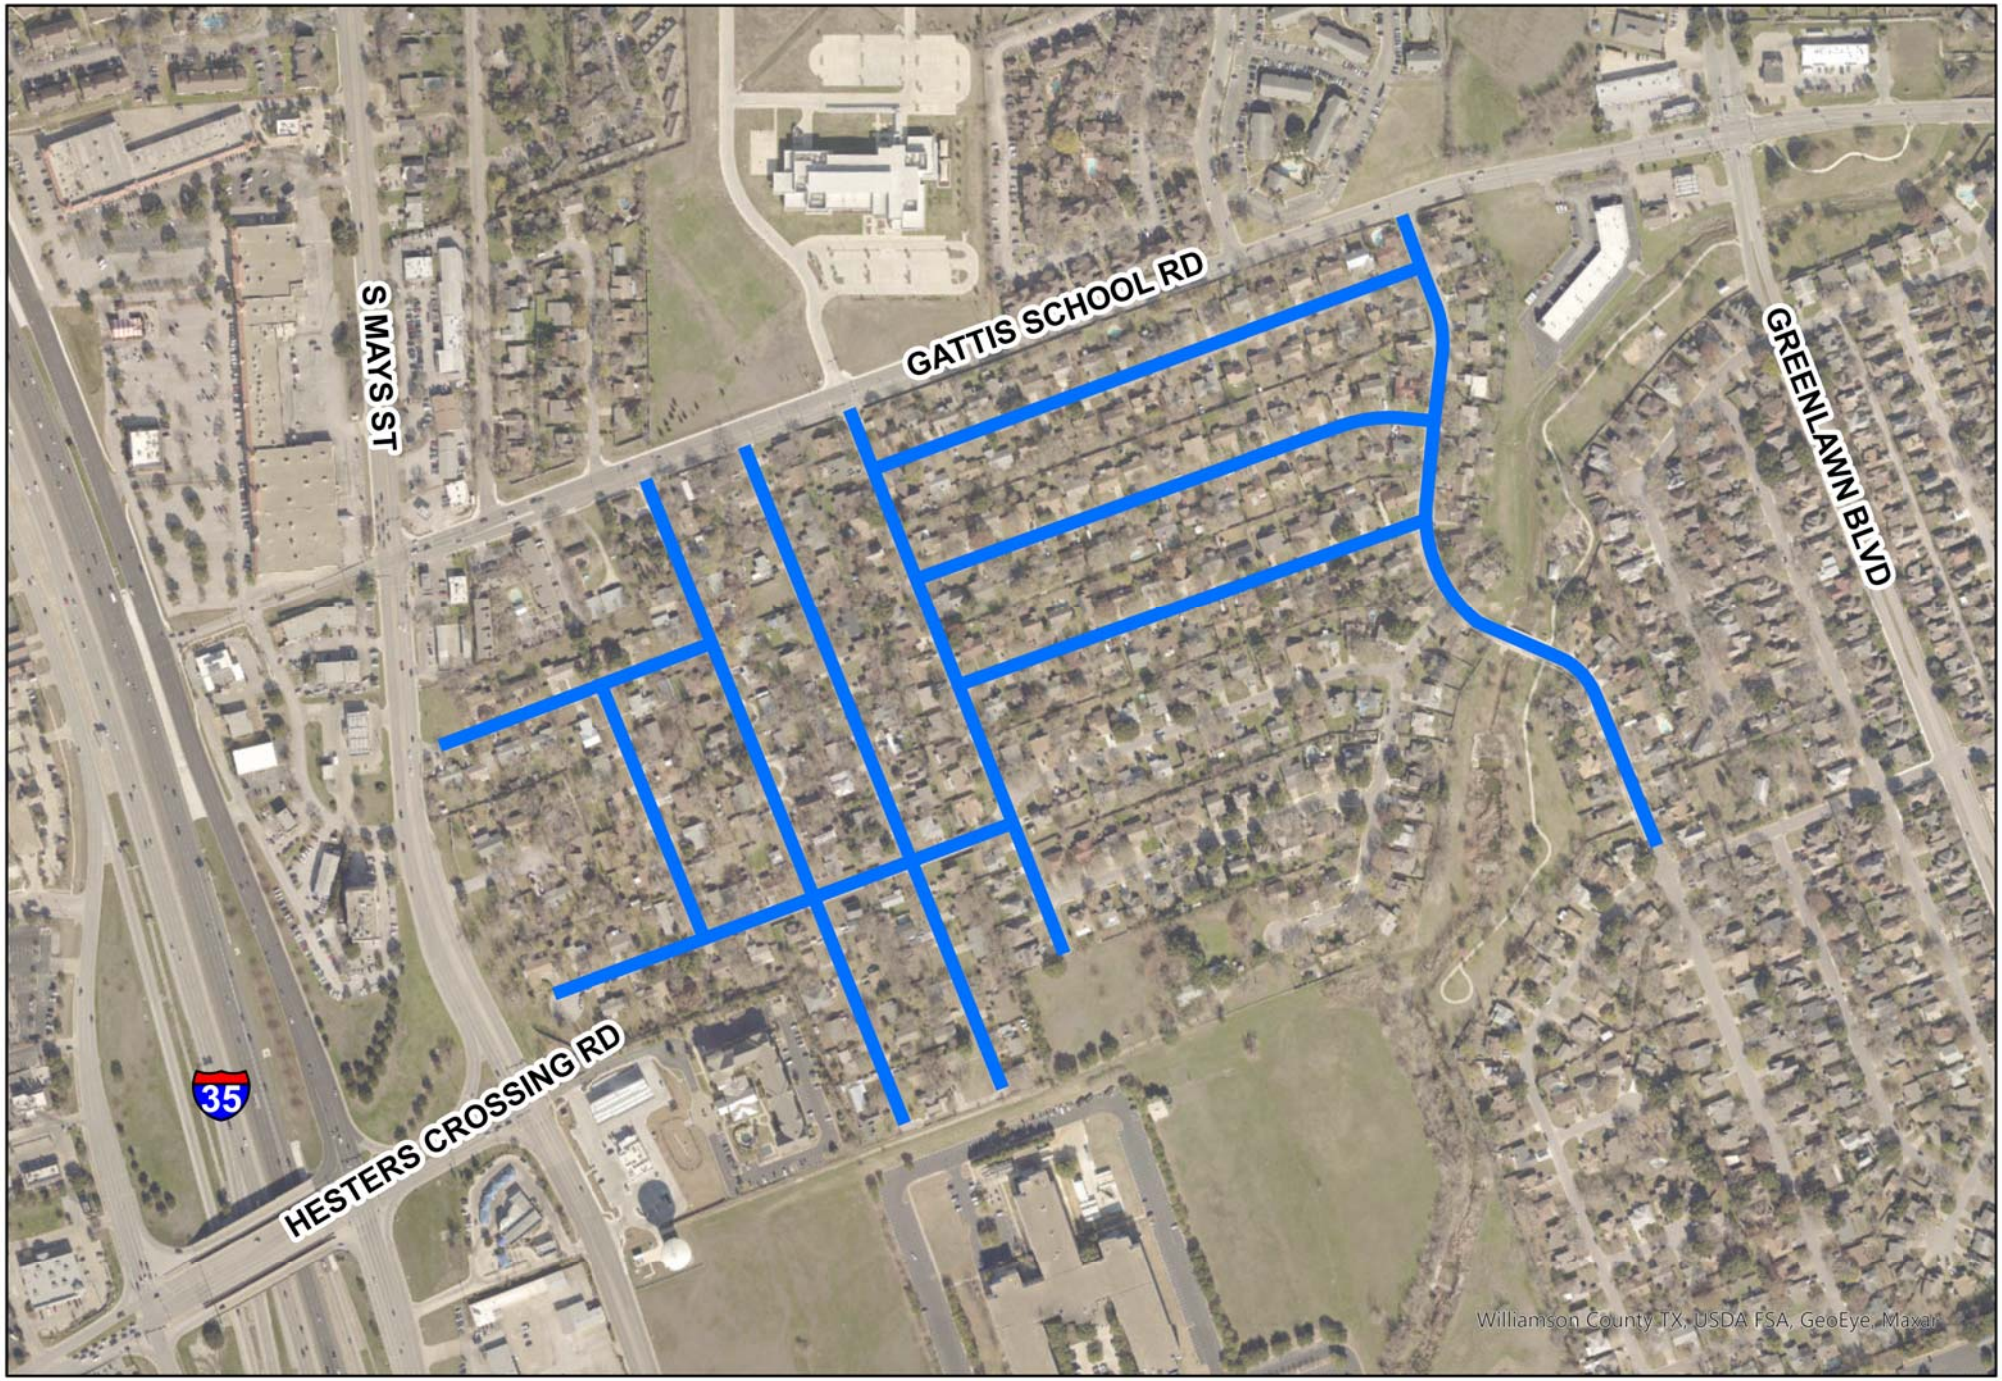