




PROJECT OVERVIEW MAP

SCALE: 1" = 4,000'

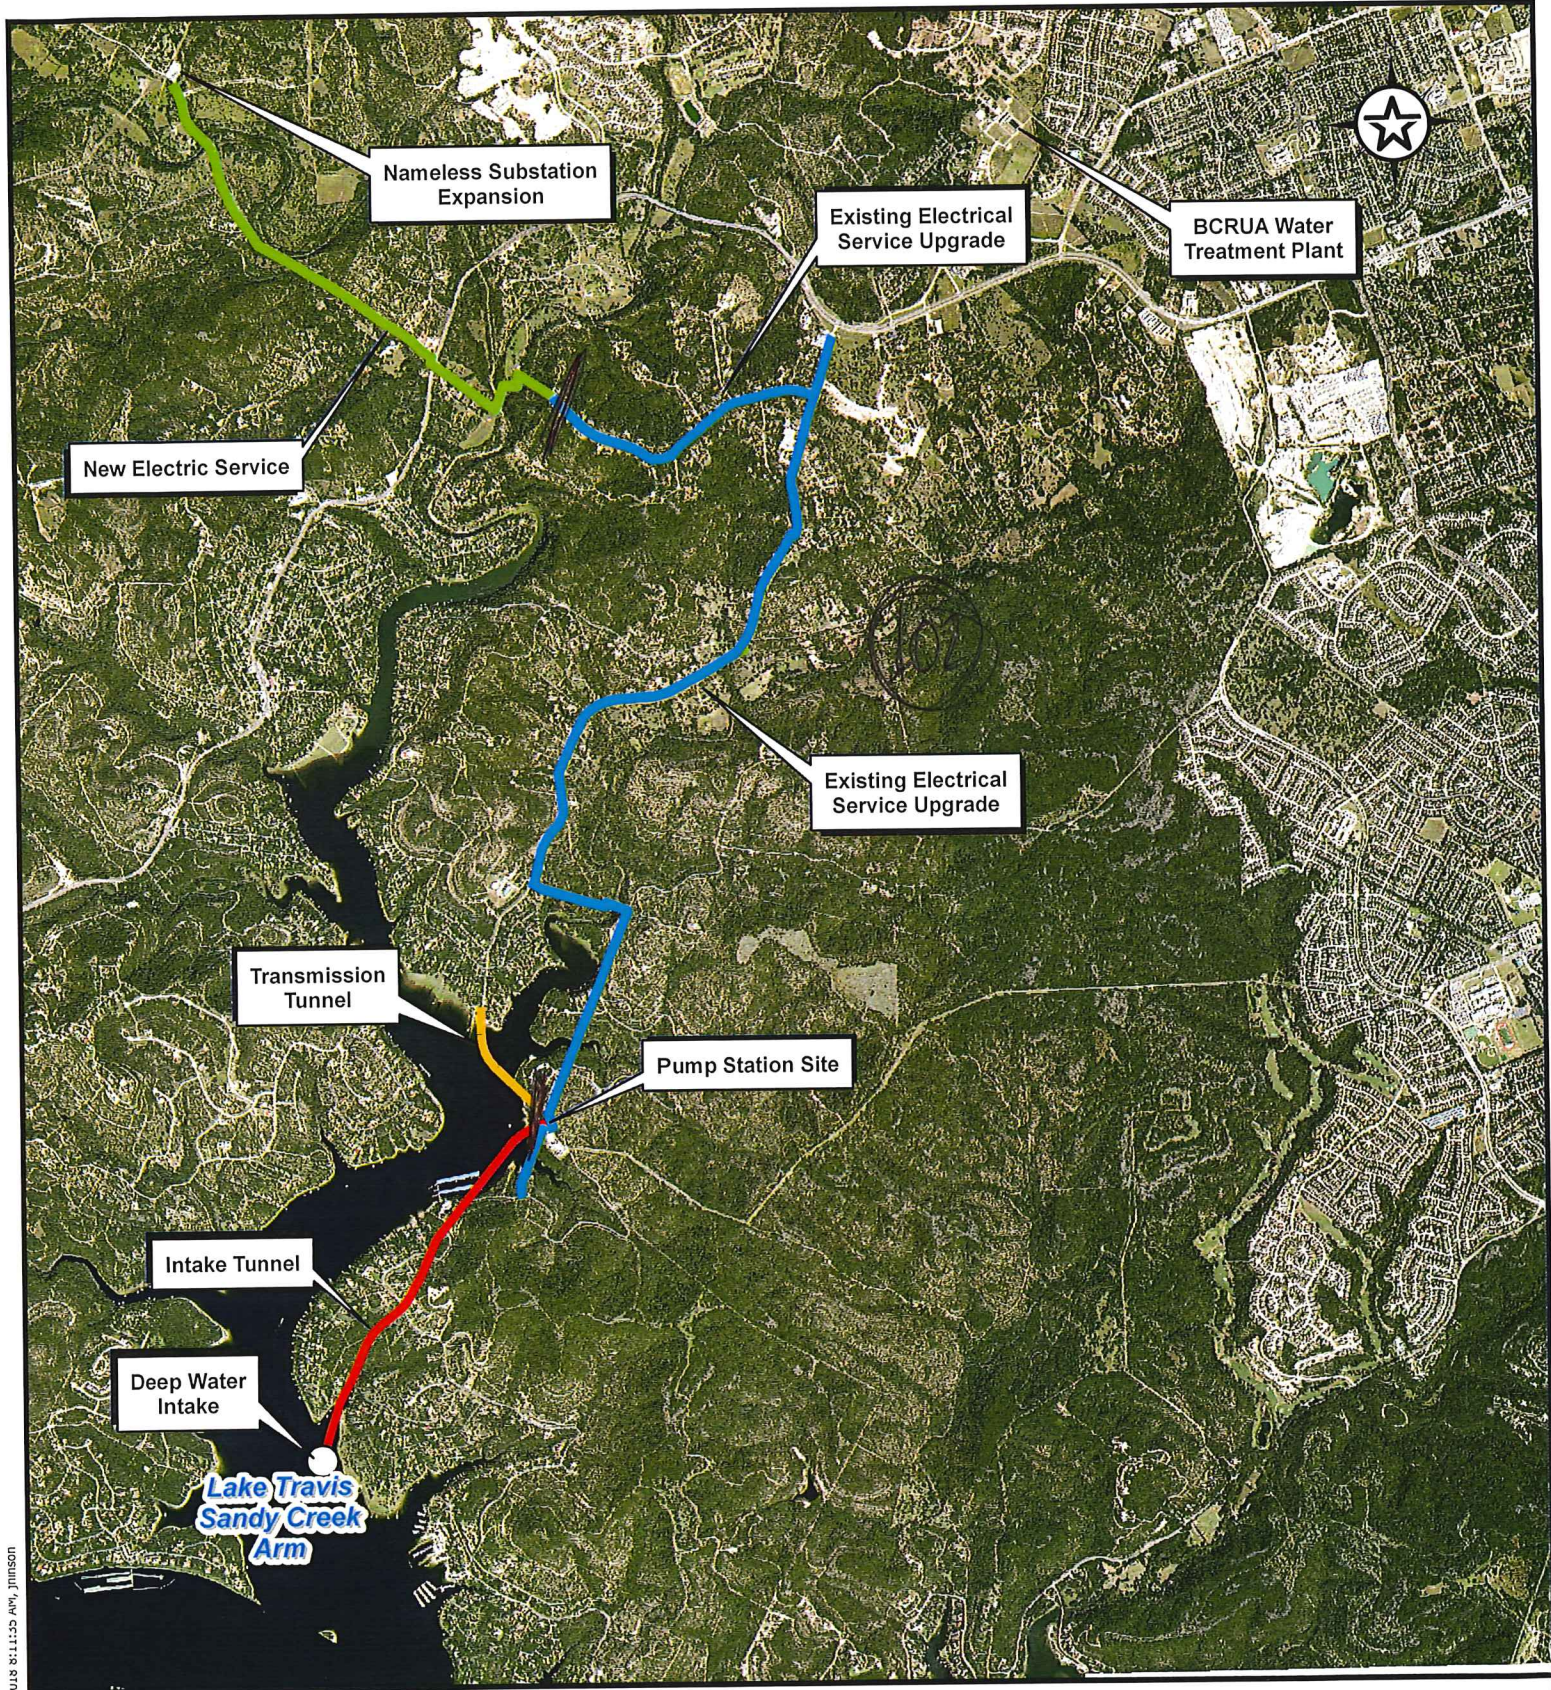

Walker Partners
engineers ★ surveyors

T.B.P.E. Registration No. 8053

CLIENT NAME: BCRUA


PROJECT NAME: PHASE 2


PROJECT NUMBER: 3-00619


DATE: 3/9/2018

REVISION: 01

EX. A1

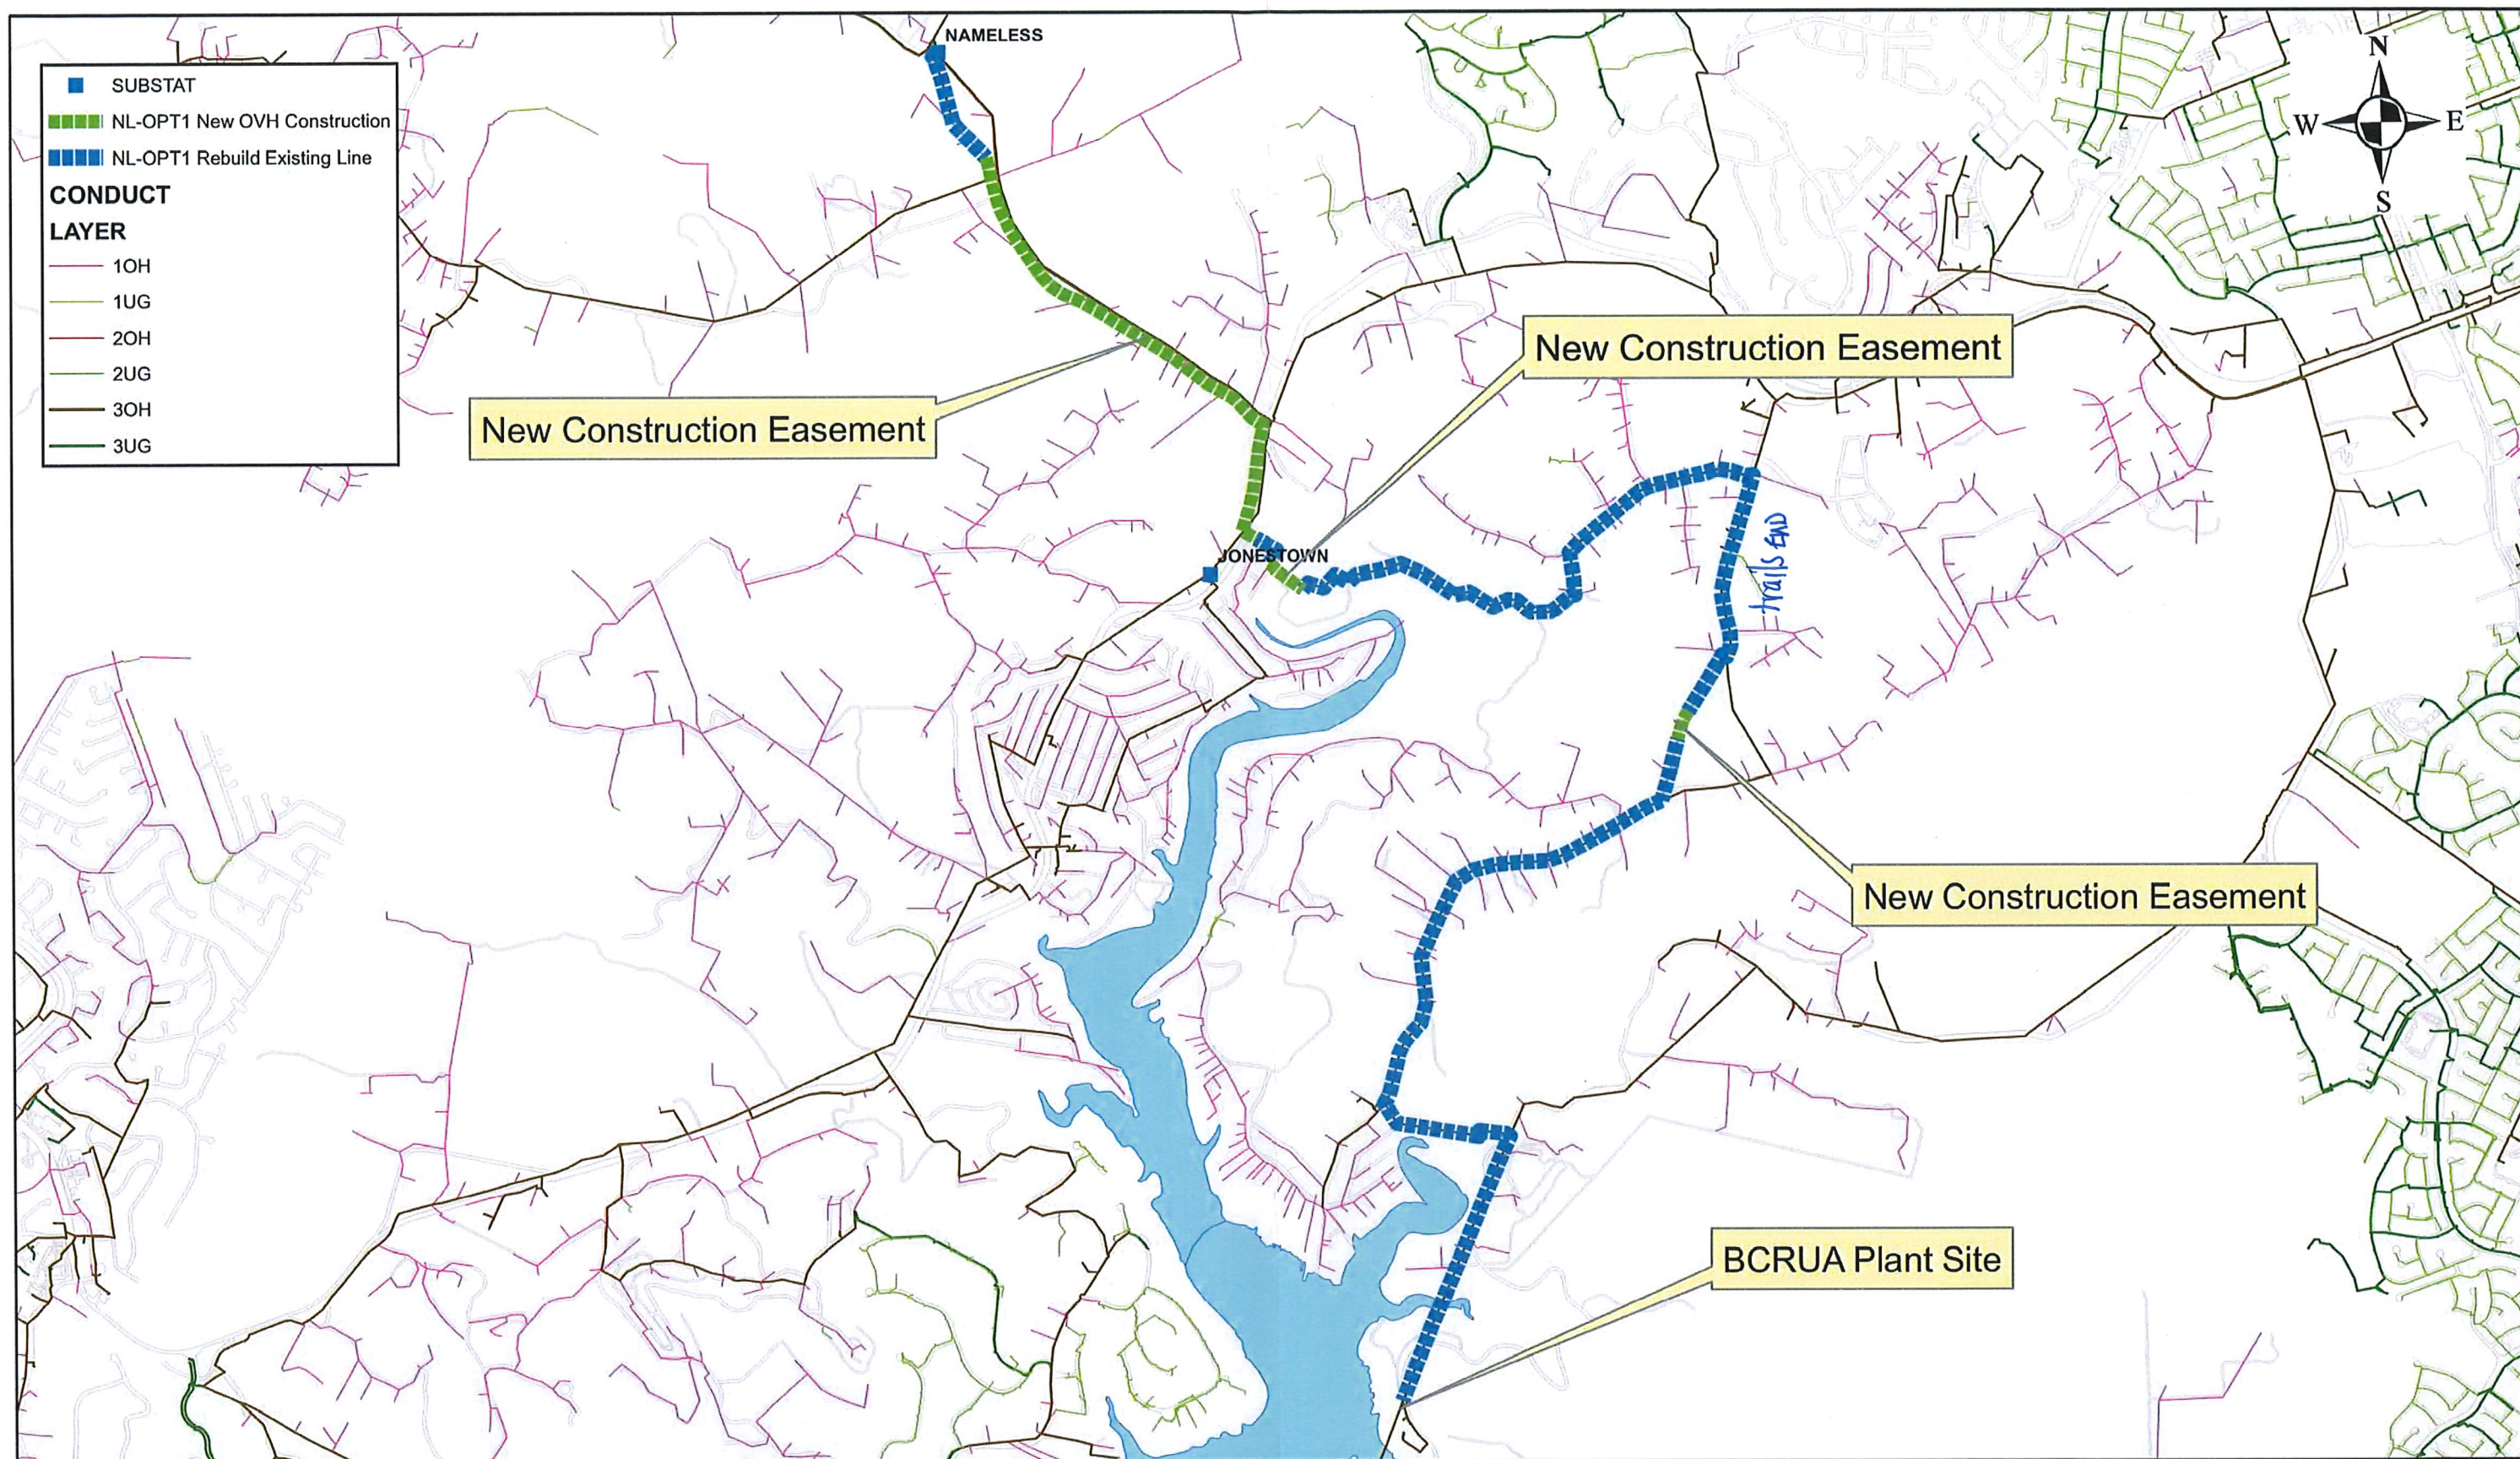

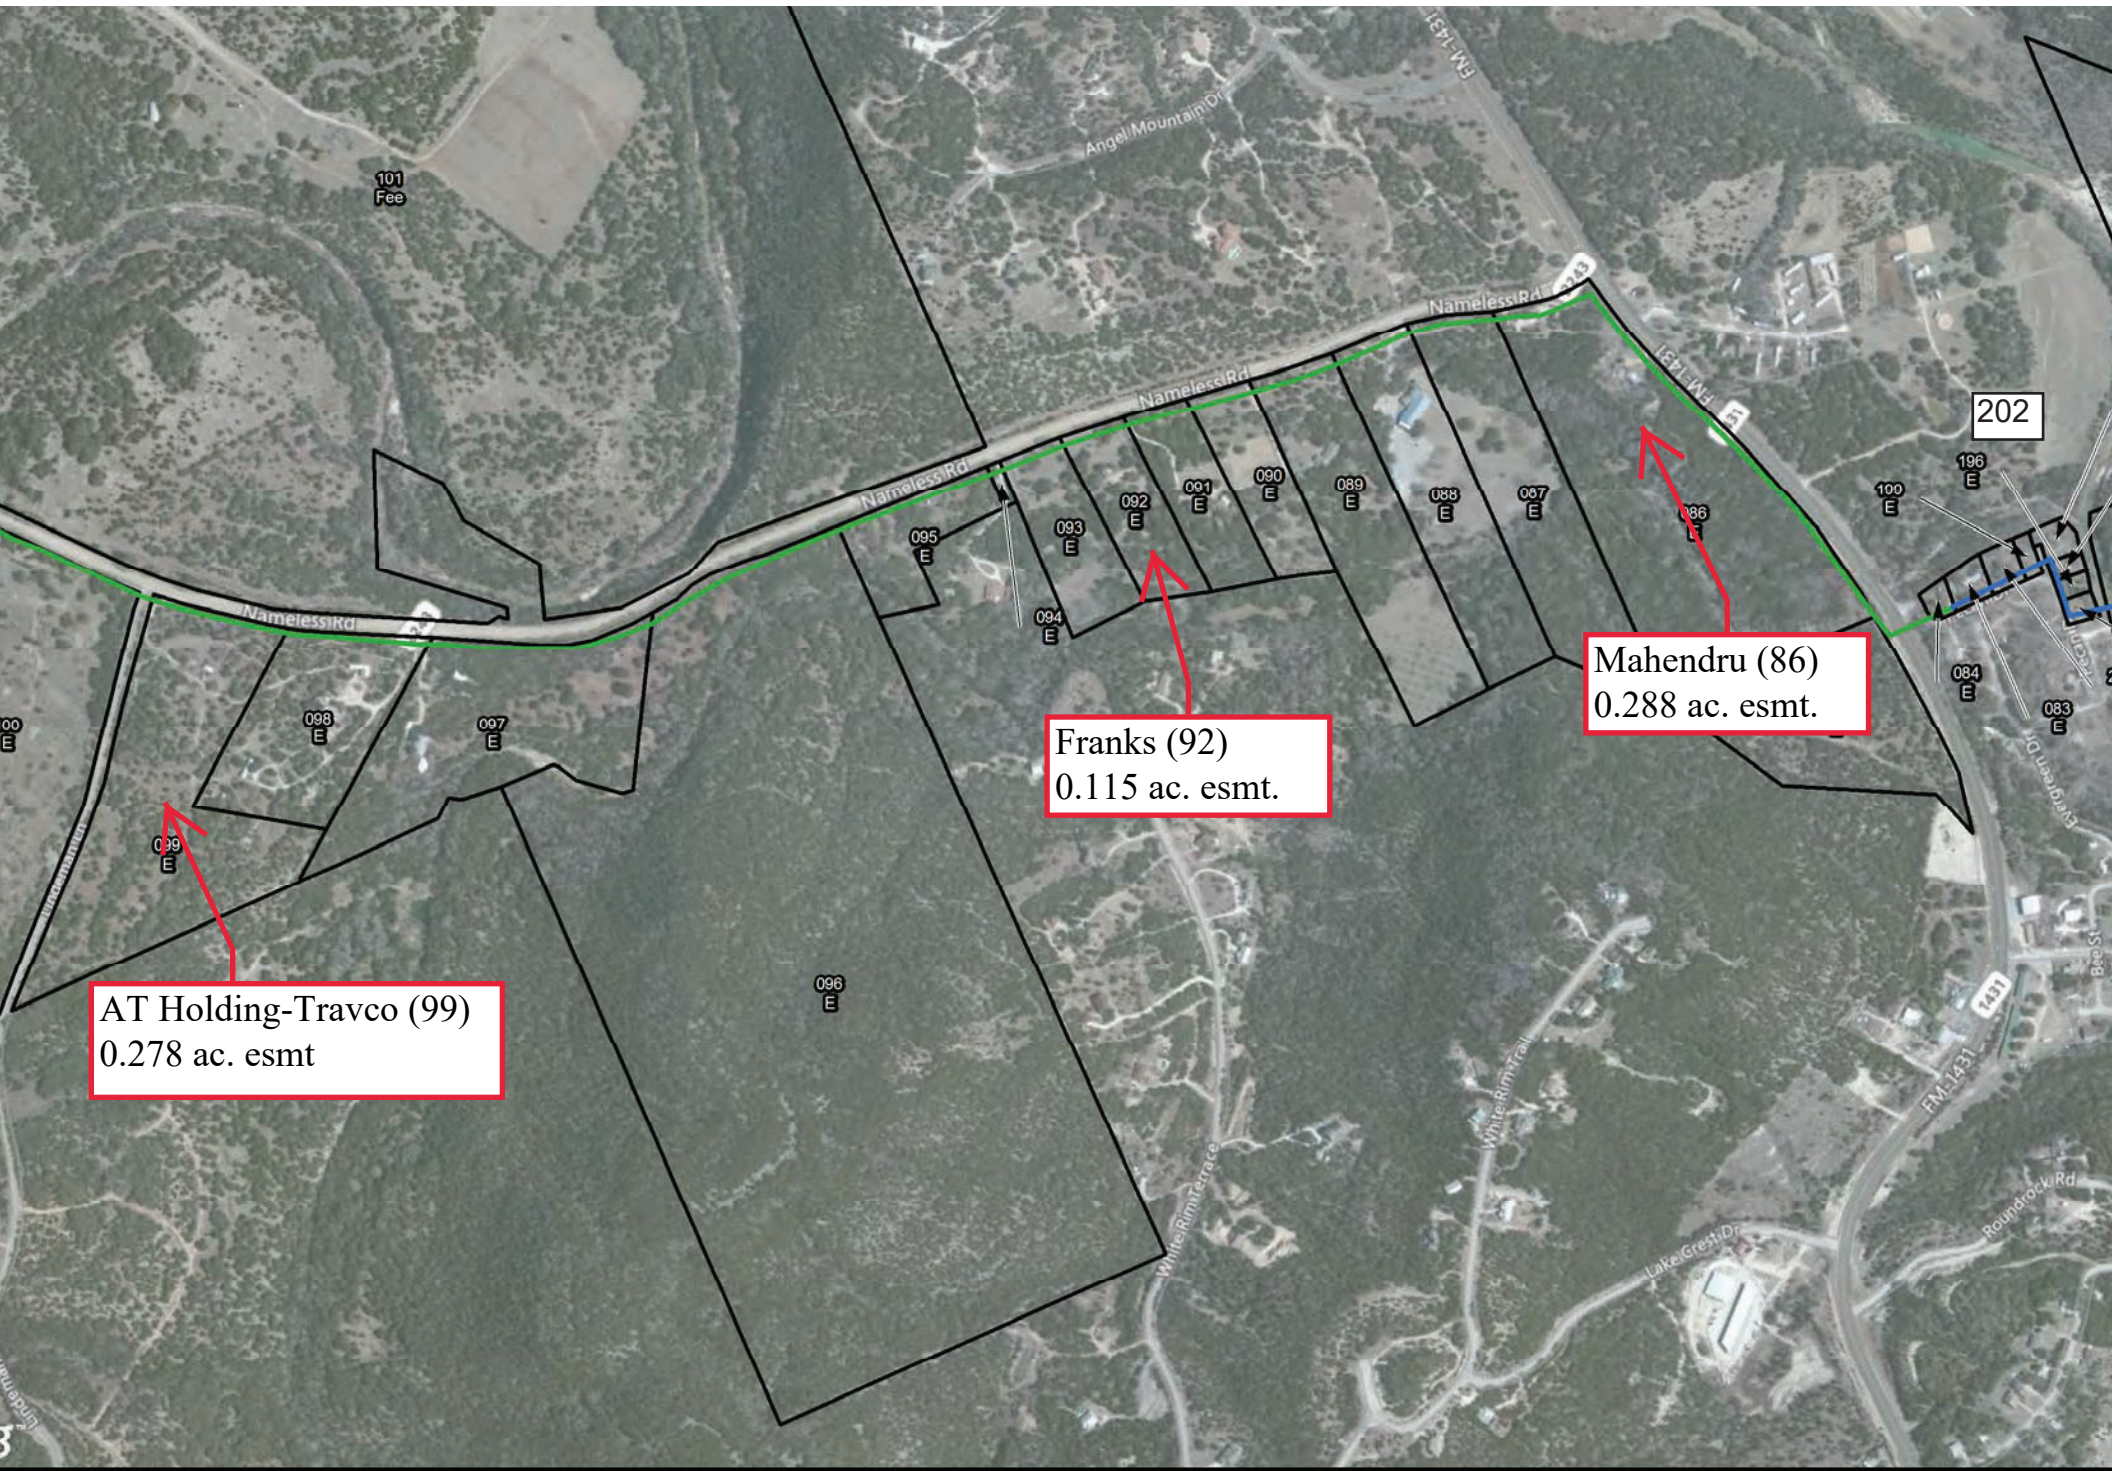


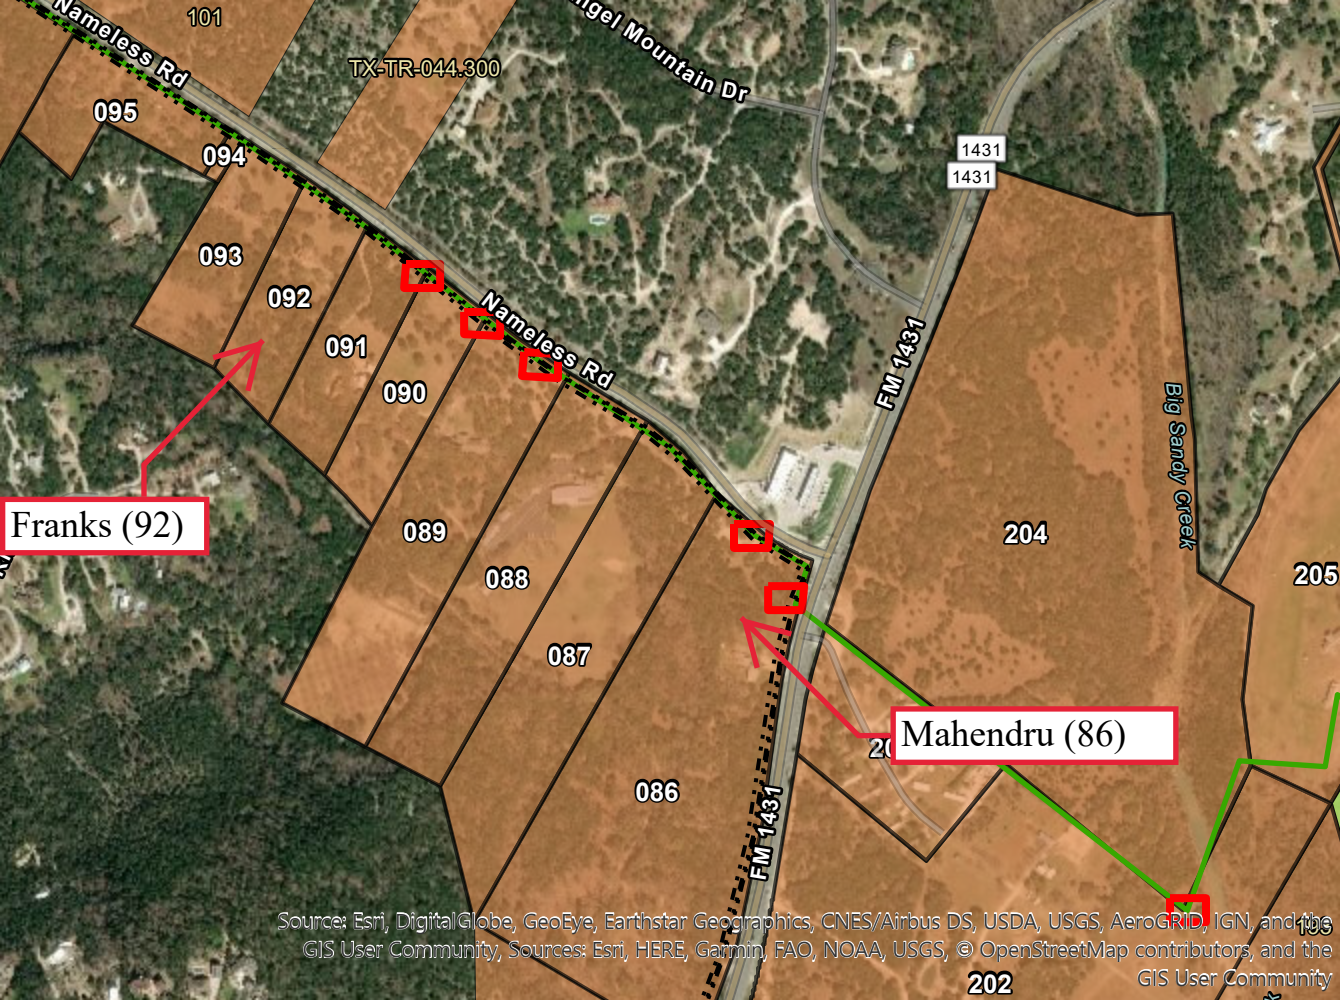

Franks (92)

Mahendru (86)

BCRUA Map

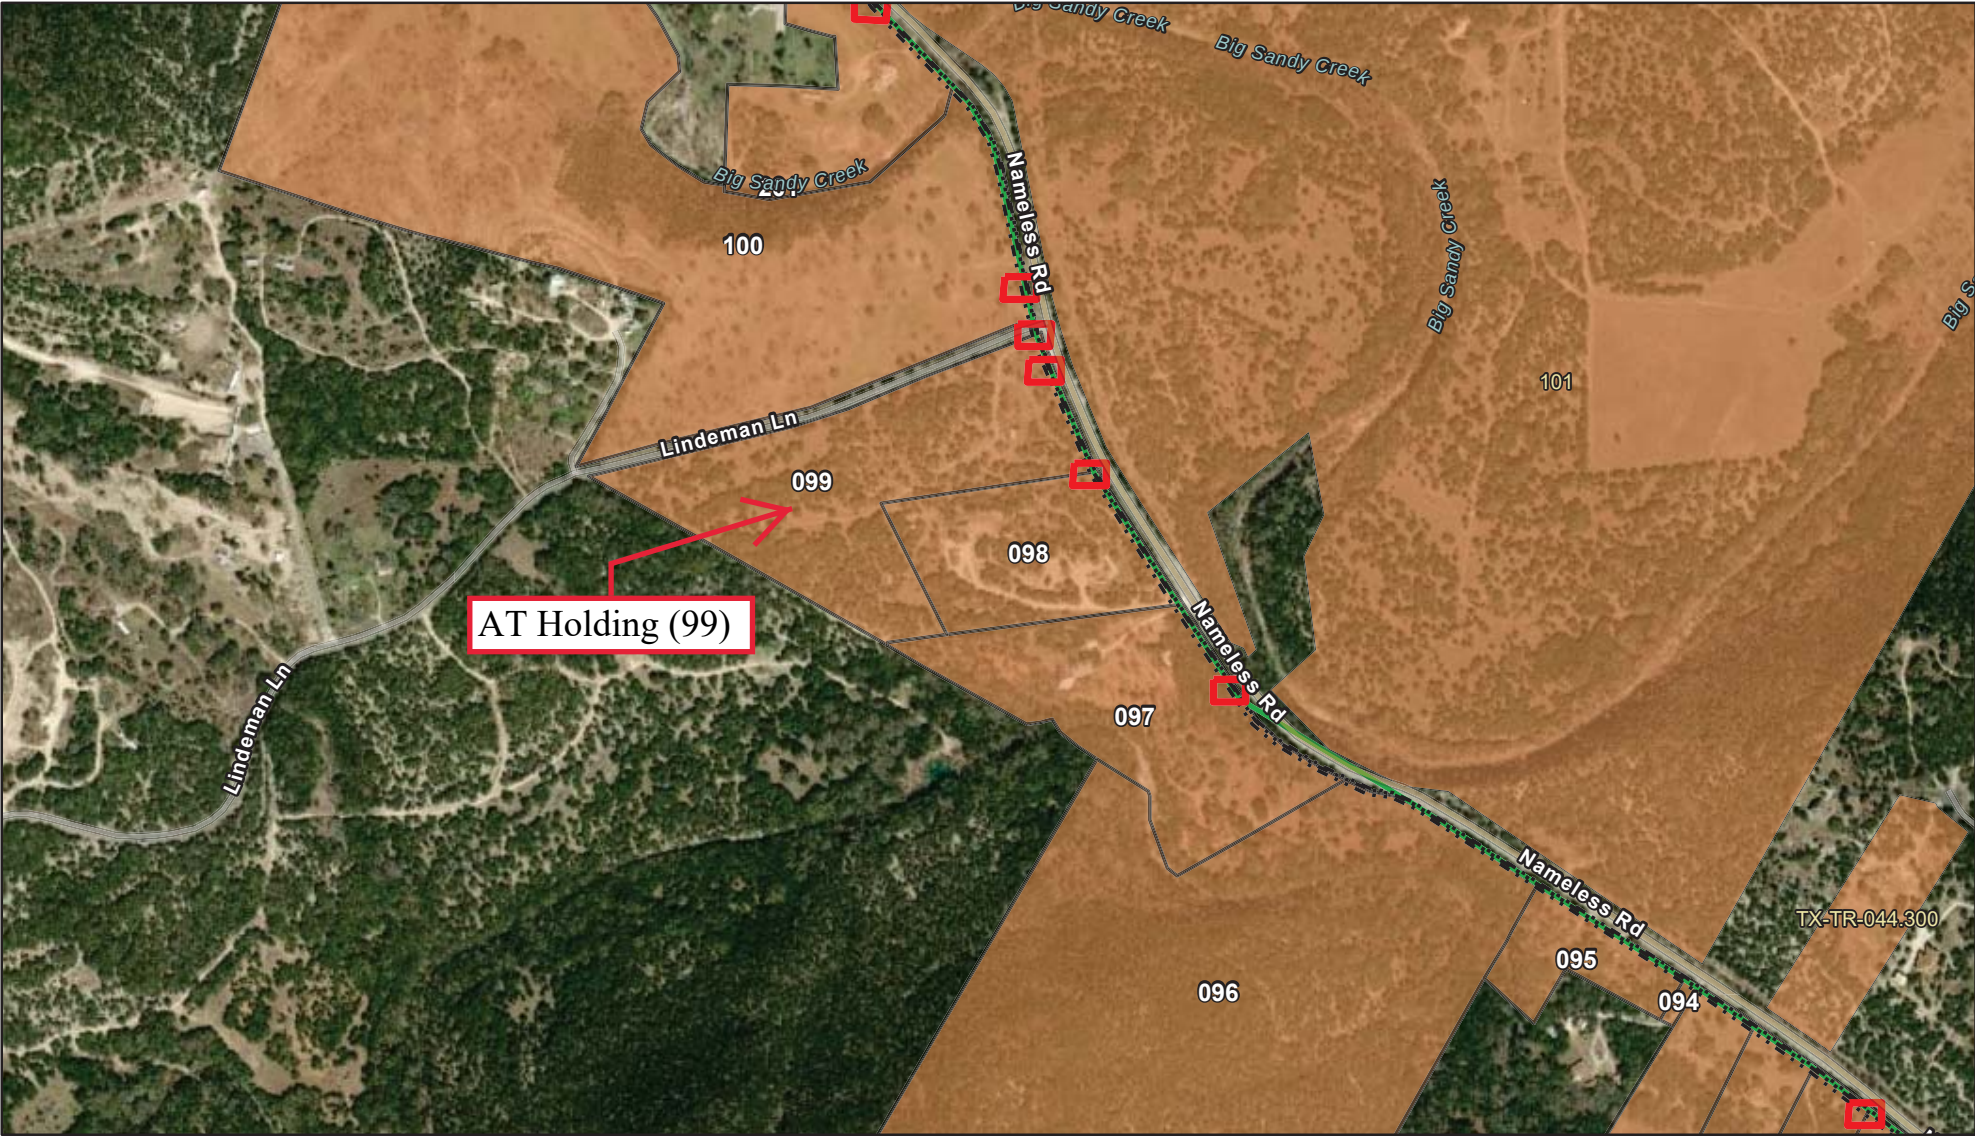

8/2/2019 4:19:26 PM

- Guying Easements
- New Electric Service
- Original Tracts (All)
- Easement Corridor
- Tracts

