



BCRUA Parcel 022 TCE

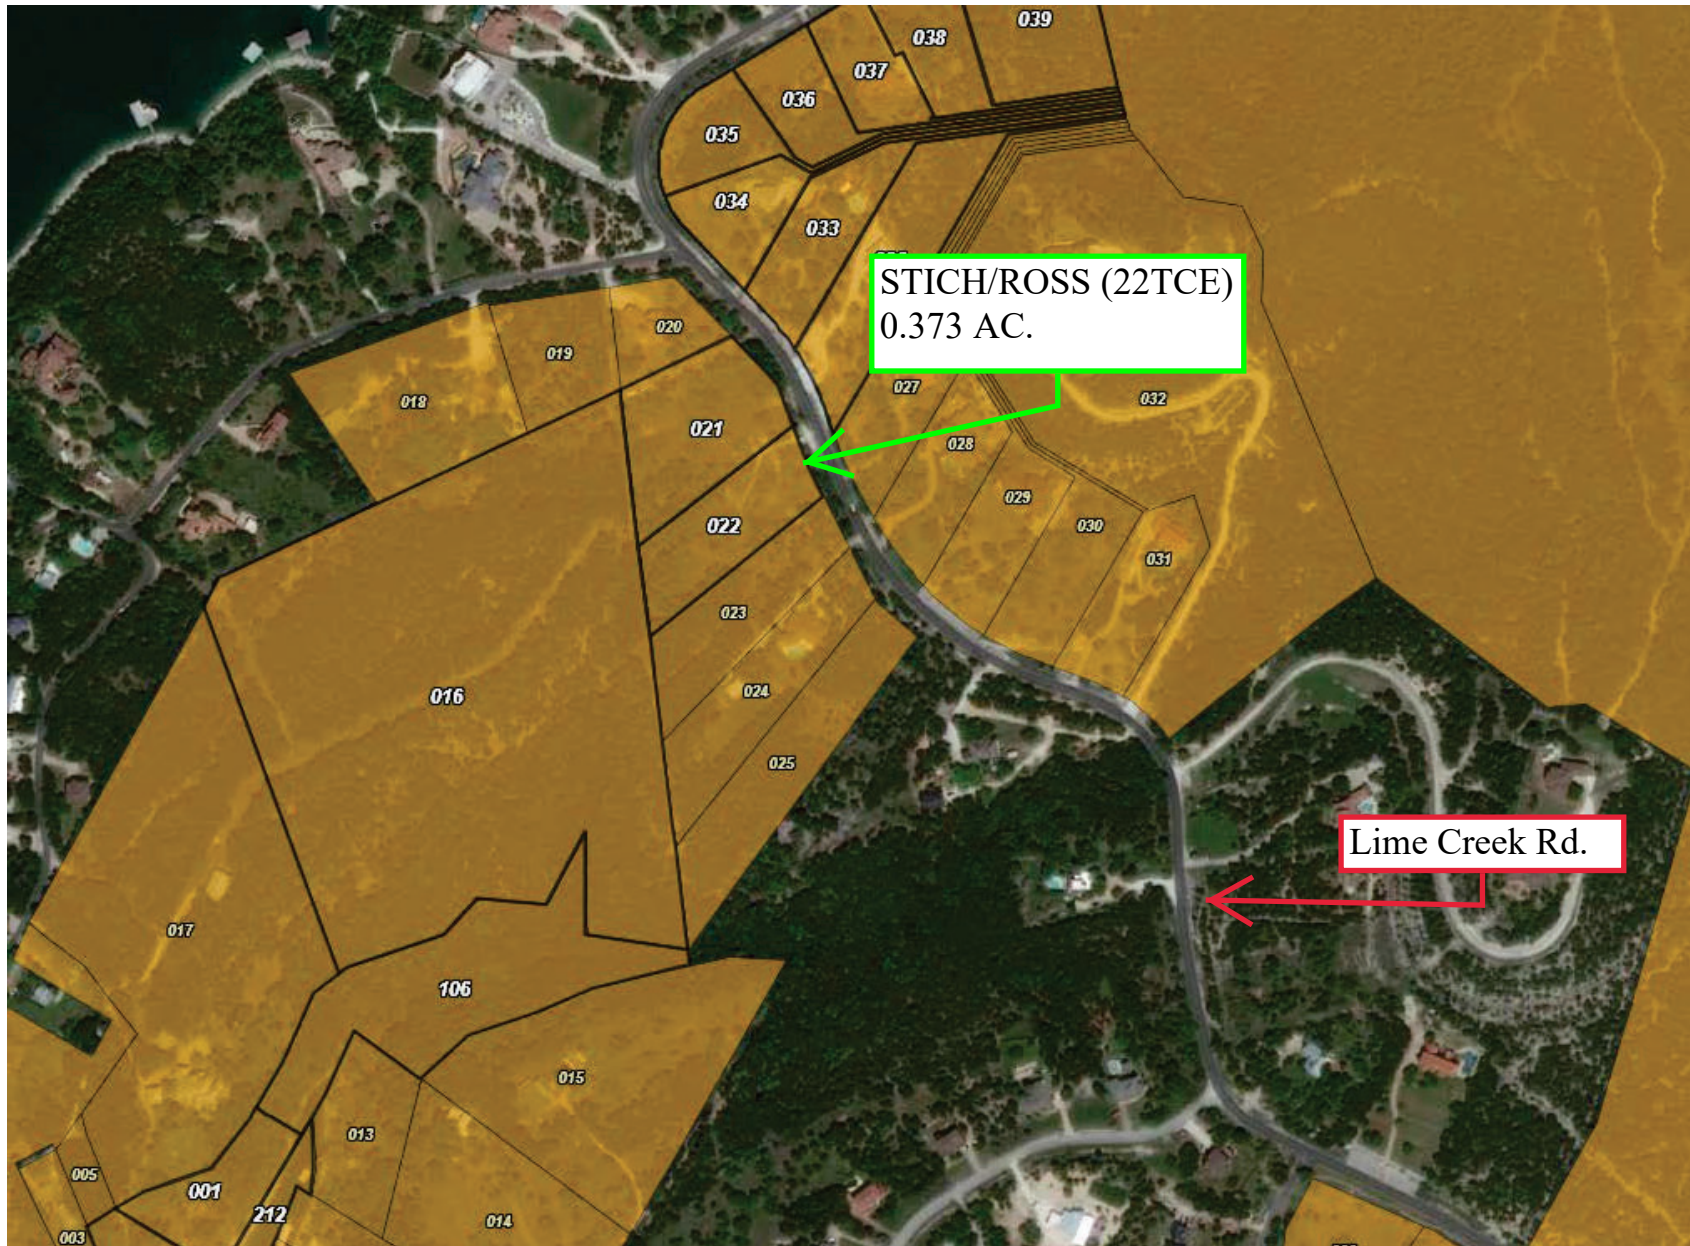

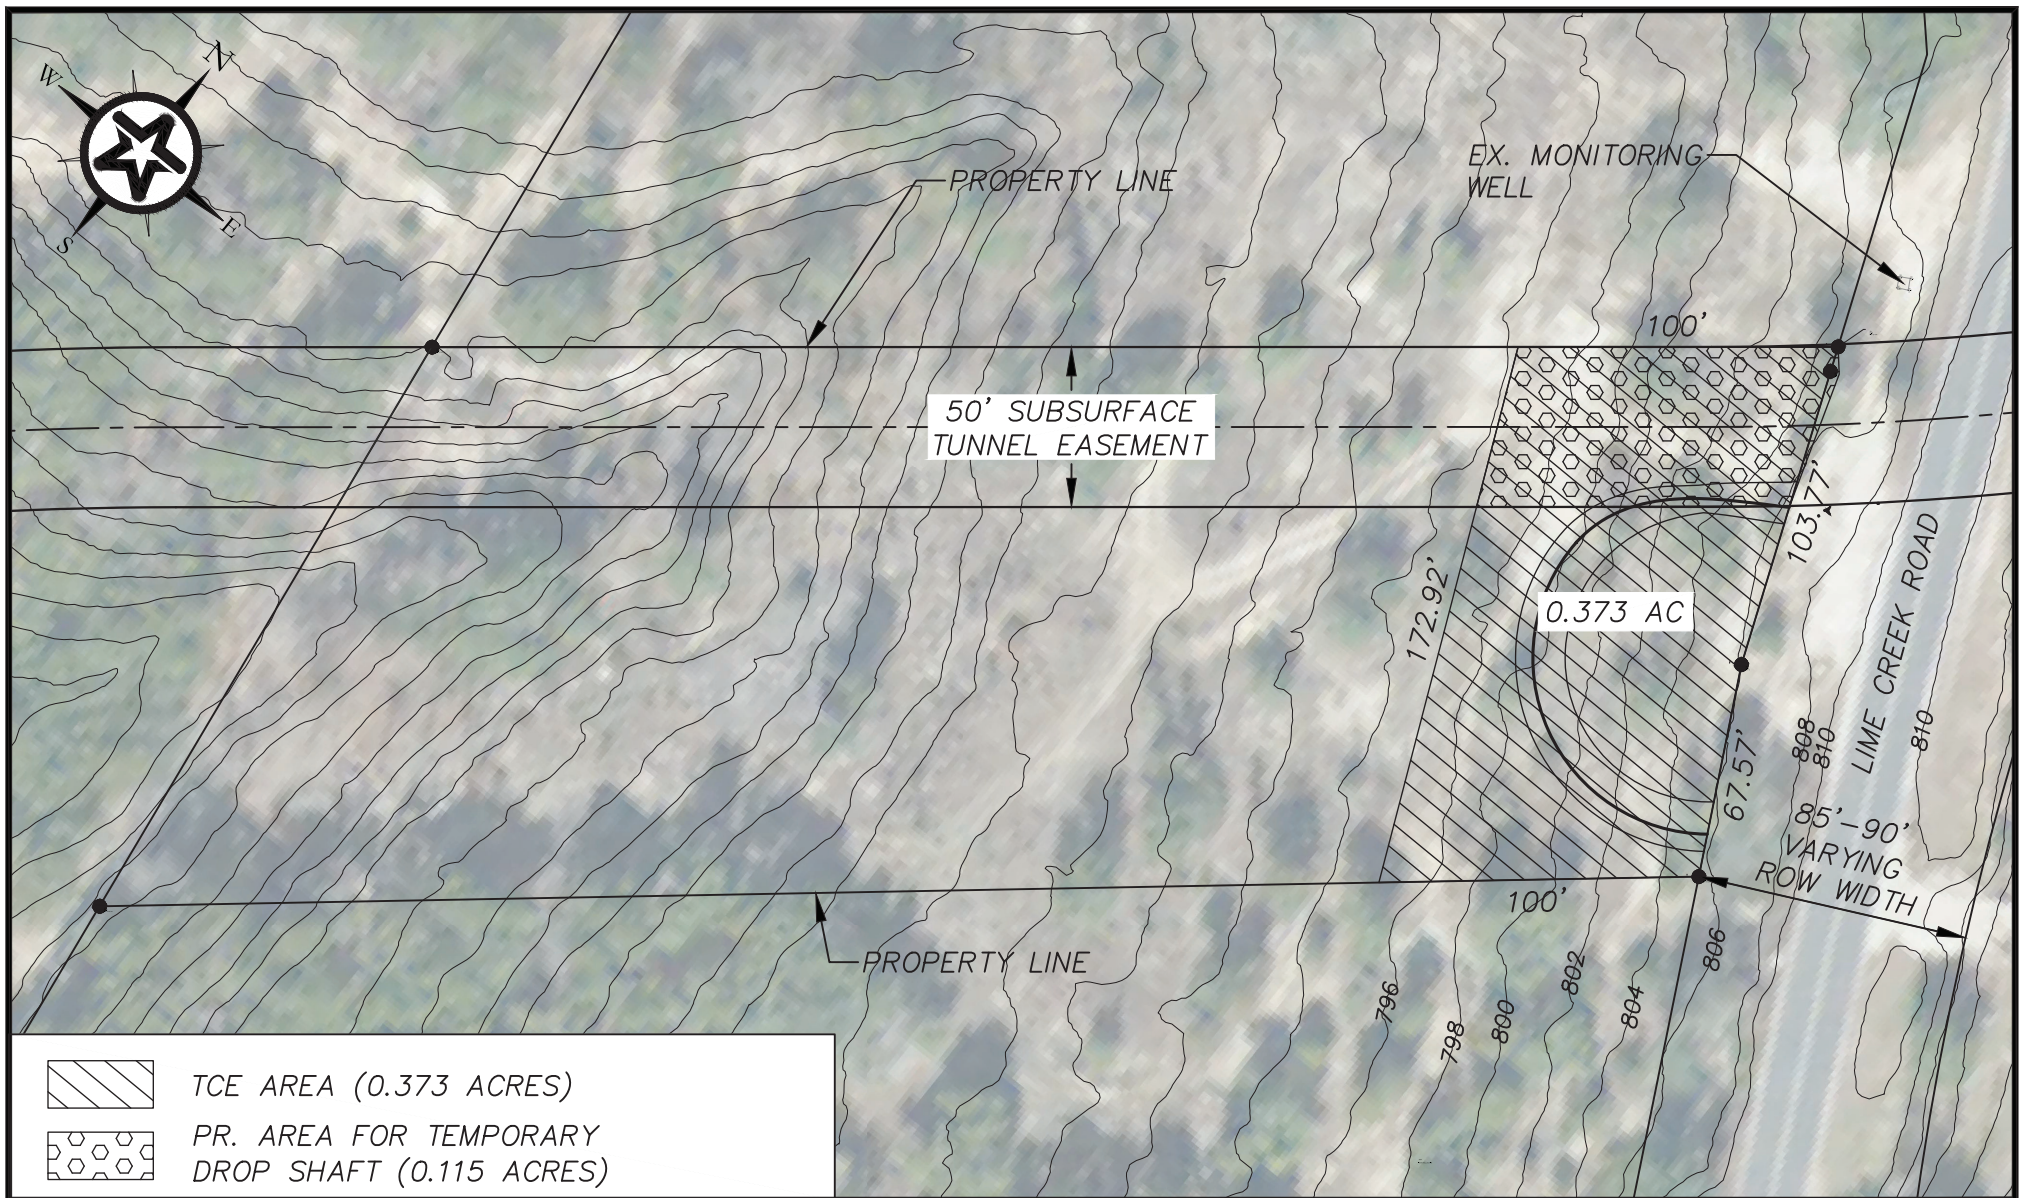

TEMPORARY CONSTRUCTION EASEMENT FOR DROP SHAFT NO. 2

SCALE: 1" = 40'



T.B.P.E. Registration No. 8053

CLIENT NAME: BCRUA

PROJECT NAME: PHASE 2 RAW WATER DELIVERY SYSTEM

PROJECT NUMBER: 3-00619

DATE: 12/13/19

REVISION: 00

A2

