


1/13/2022
5:23:51 PM
I:\2601\2101\CADD\SHEETS\00-Schematic - Exhibits\RB*Parcel Maps*01.dgn

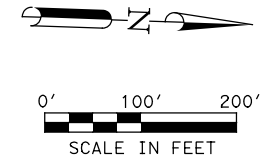

LEGEND

- EXISTING R.O.W.
- PROPOSED R.O.W.
- PARCEL BOUNDARY

PRELIMINARY
SUBMITTED FOR REVIEW
BY DEREK T. BOHLS P.E. # 103424
DATE 1/13/2022
NOT FOR CONSTRUCTION, BIDDING
OR PERMITTING




LJA Engineering, Inc.
FRN - F-1388

RED BUD LANE
PARCEL MAPS

BEGIN TO STA 33+00

1/13/2022
5:26:16 PM
I:\2601\2101\CADD\SHEETS\00-Schematic - Exhibits\RB*Parcel Maps*02.dgn

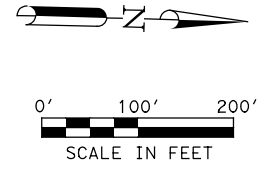

LEGEND	
	EXISTING R.O.W.
	PROPOSED R.O.W.
	PARCEL BOUNDARY

PRELIMINARY	
SUBMITTED FOR REVIEW	
BY DEREK T. BOHLS	P.E. # 103424
DATE	1/13/2022
NOT FOR CONSTRUCTION, BIDDING OR PERMITTING	




LJA Engineering, Inc. 
FRN - F-1388

RED BUD LANE
PARCEL MAPS

STA 33+00 TO STA 57+00

1/13/2022
5:28:12 PM
I:\2601\2101\CADD\SHEETS\00-Schematic - Exhibits\RB*Parcel Maps*03.dgn

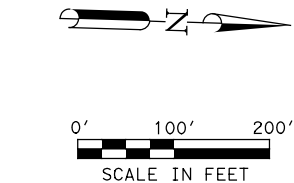

LEGEND	
	EXISTING R.O.W.
	PROPOSED R.O.W.
	PARCEL BOUNDARY

PRELIMINARY	
SUBMITTED FOR REVIEW	
BY DEREK T. BOHLS	P.E. # 103424
DATE	1/13/2022
NOT FOR CONSTRUCTION, BIDDING OR PERMITTING	






LJA Engineering, Inc.
FRN - F-1388

RED BUD LANE
PARCEL MAPS

STA 57+00 TO STA 81+00

I:\2601\2101\CADD\SHEETS\00-Schematic - Exhibits\RB*Parcel Maps*04.dgn
1/13/2022 5:30:11 PM

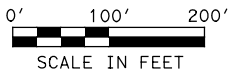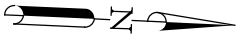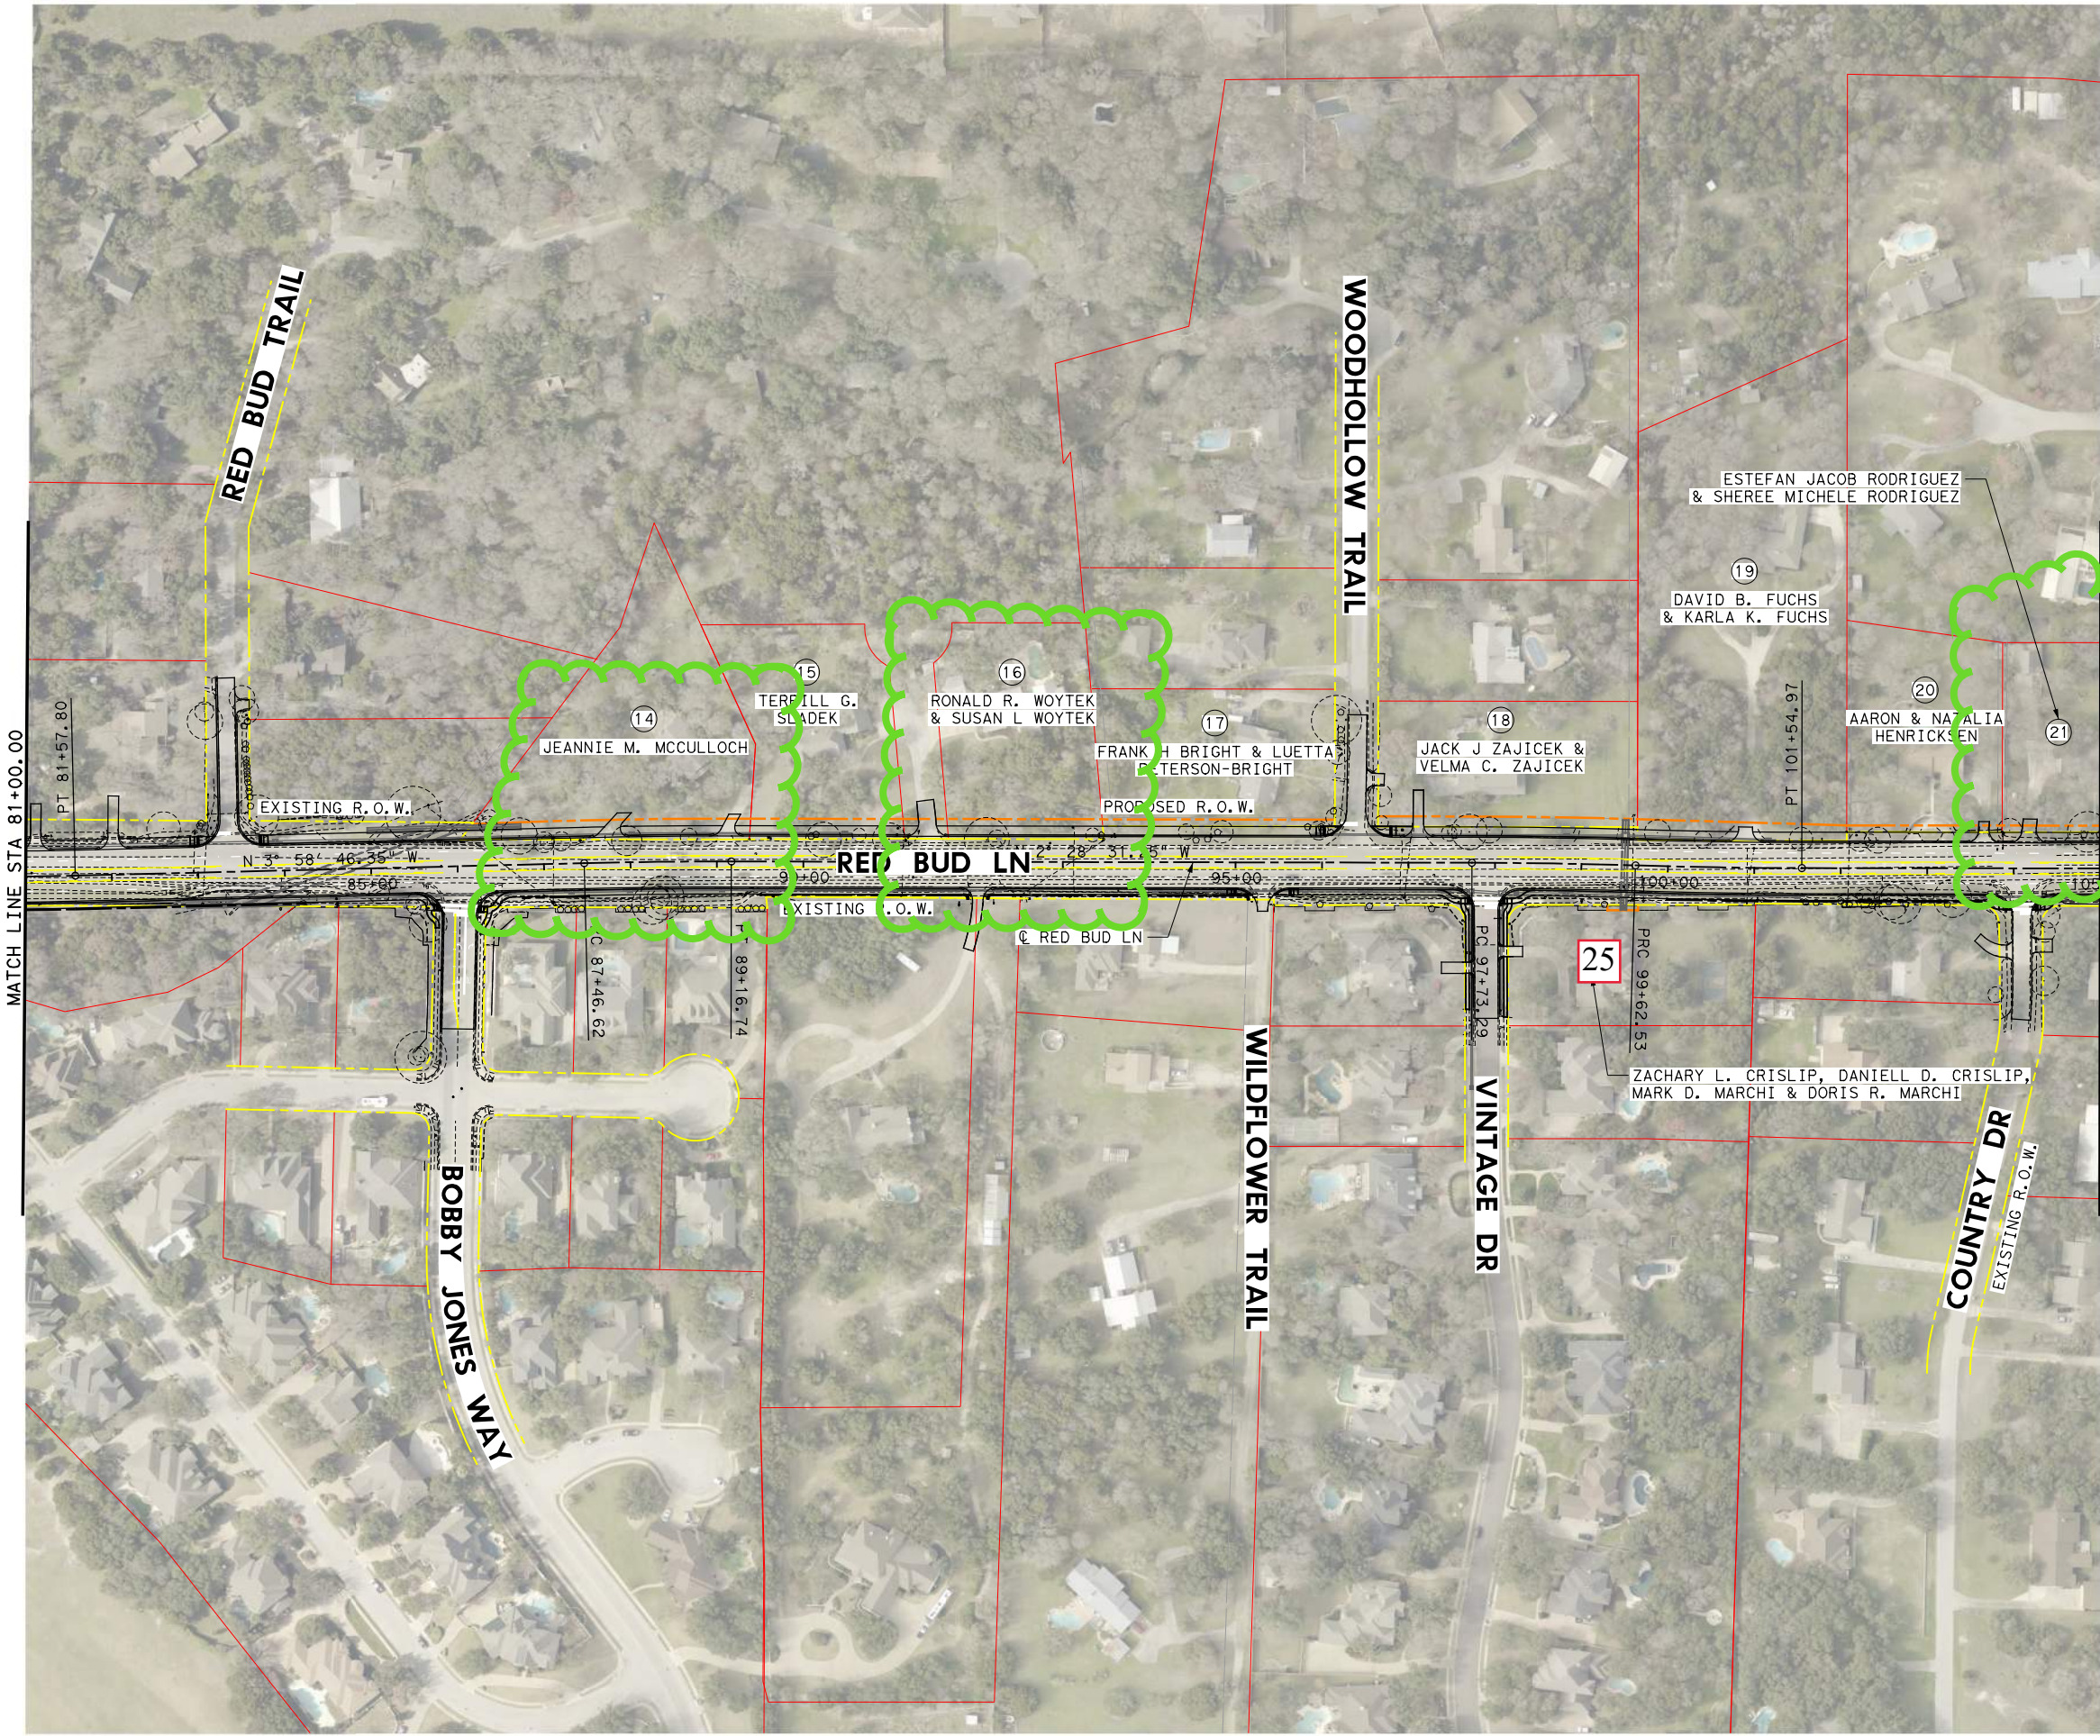

LEGEND

- EXISTING R.O.W.
- PROPOSED R.O.W.
- PARCEL BOUNDARY

PRELIMINARY

SUBMITTED FOR REVIEW

BY DEREK T. BOHLS P.E. # 103424

DATE 1/13/2022

NOT FOR CONSTRUCTION, BIDDING
OR PERMITTING




LJA Engineering, Inc. 
FRN-F-1388

RED BUD LANE
PARCEL MAPS

STA 81+00 TO STA 105+00

1/13/2022
5:32:57 PM
I:\2601\2101\CADD\SHEETS\00-Schematic - Exhibits\RB*Parcel Maps*05.dgn

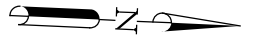

0' 100' 200'
SCALE IN FEET

LEGEND

- EXISTING R.O.W.
- PROPOSED R.O.W.
- PARCEL BOUNDARY

PRELIMINARY

SUBMITTED FOR REVIEW

BY DEREK T. BOHLS P.E. # 103424

DATE 1/13/2022

NOT FOR CONSTRUCTION, BIDDING
OR PERMITTING



LJA Engineering, Inc.
FRN - F-1388

RED BUD LANE
PARCEL MAPS

STA 105+00 TO END