



PLOT DRIVER: TXDOT_PDF_COLOR.pltcf g PENTABLE: TXDOT.TBL
USER: BRTORRES DATE: 7/16/2025 TIME: 5:55:11 PM SCALE: 1:50
FILE: ... \CR112-S-Parcel Exhibit.dgn

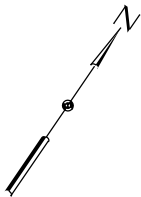

NOTES:
1. THIS ACQUISITION IS NEEDED FOR BOTH CR 112 AND KFB PROJECT.

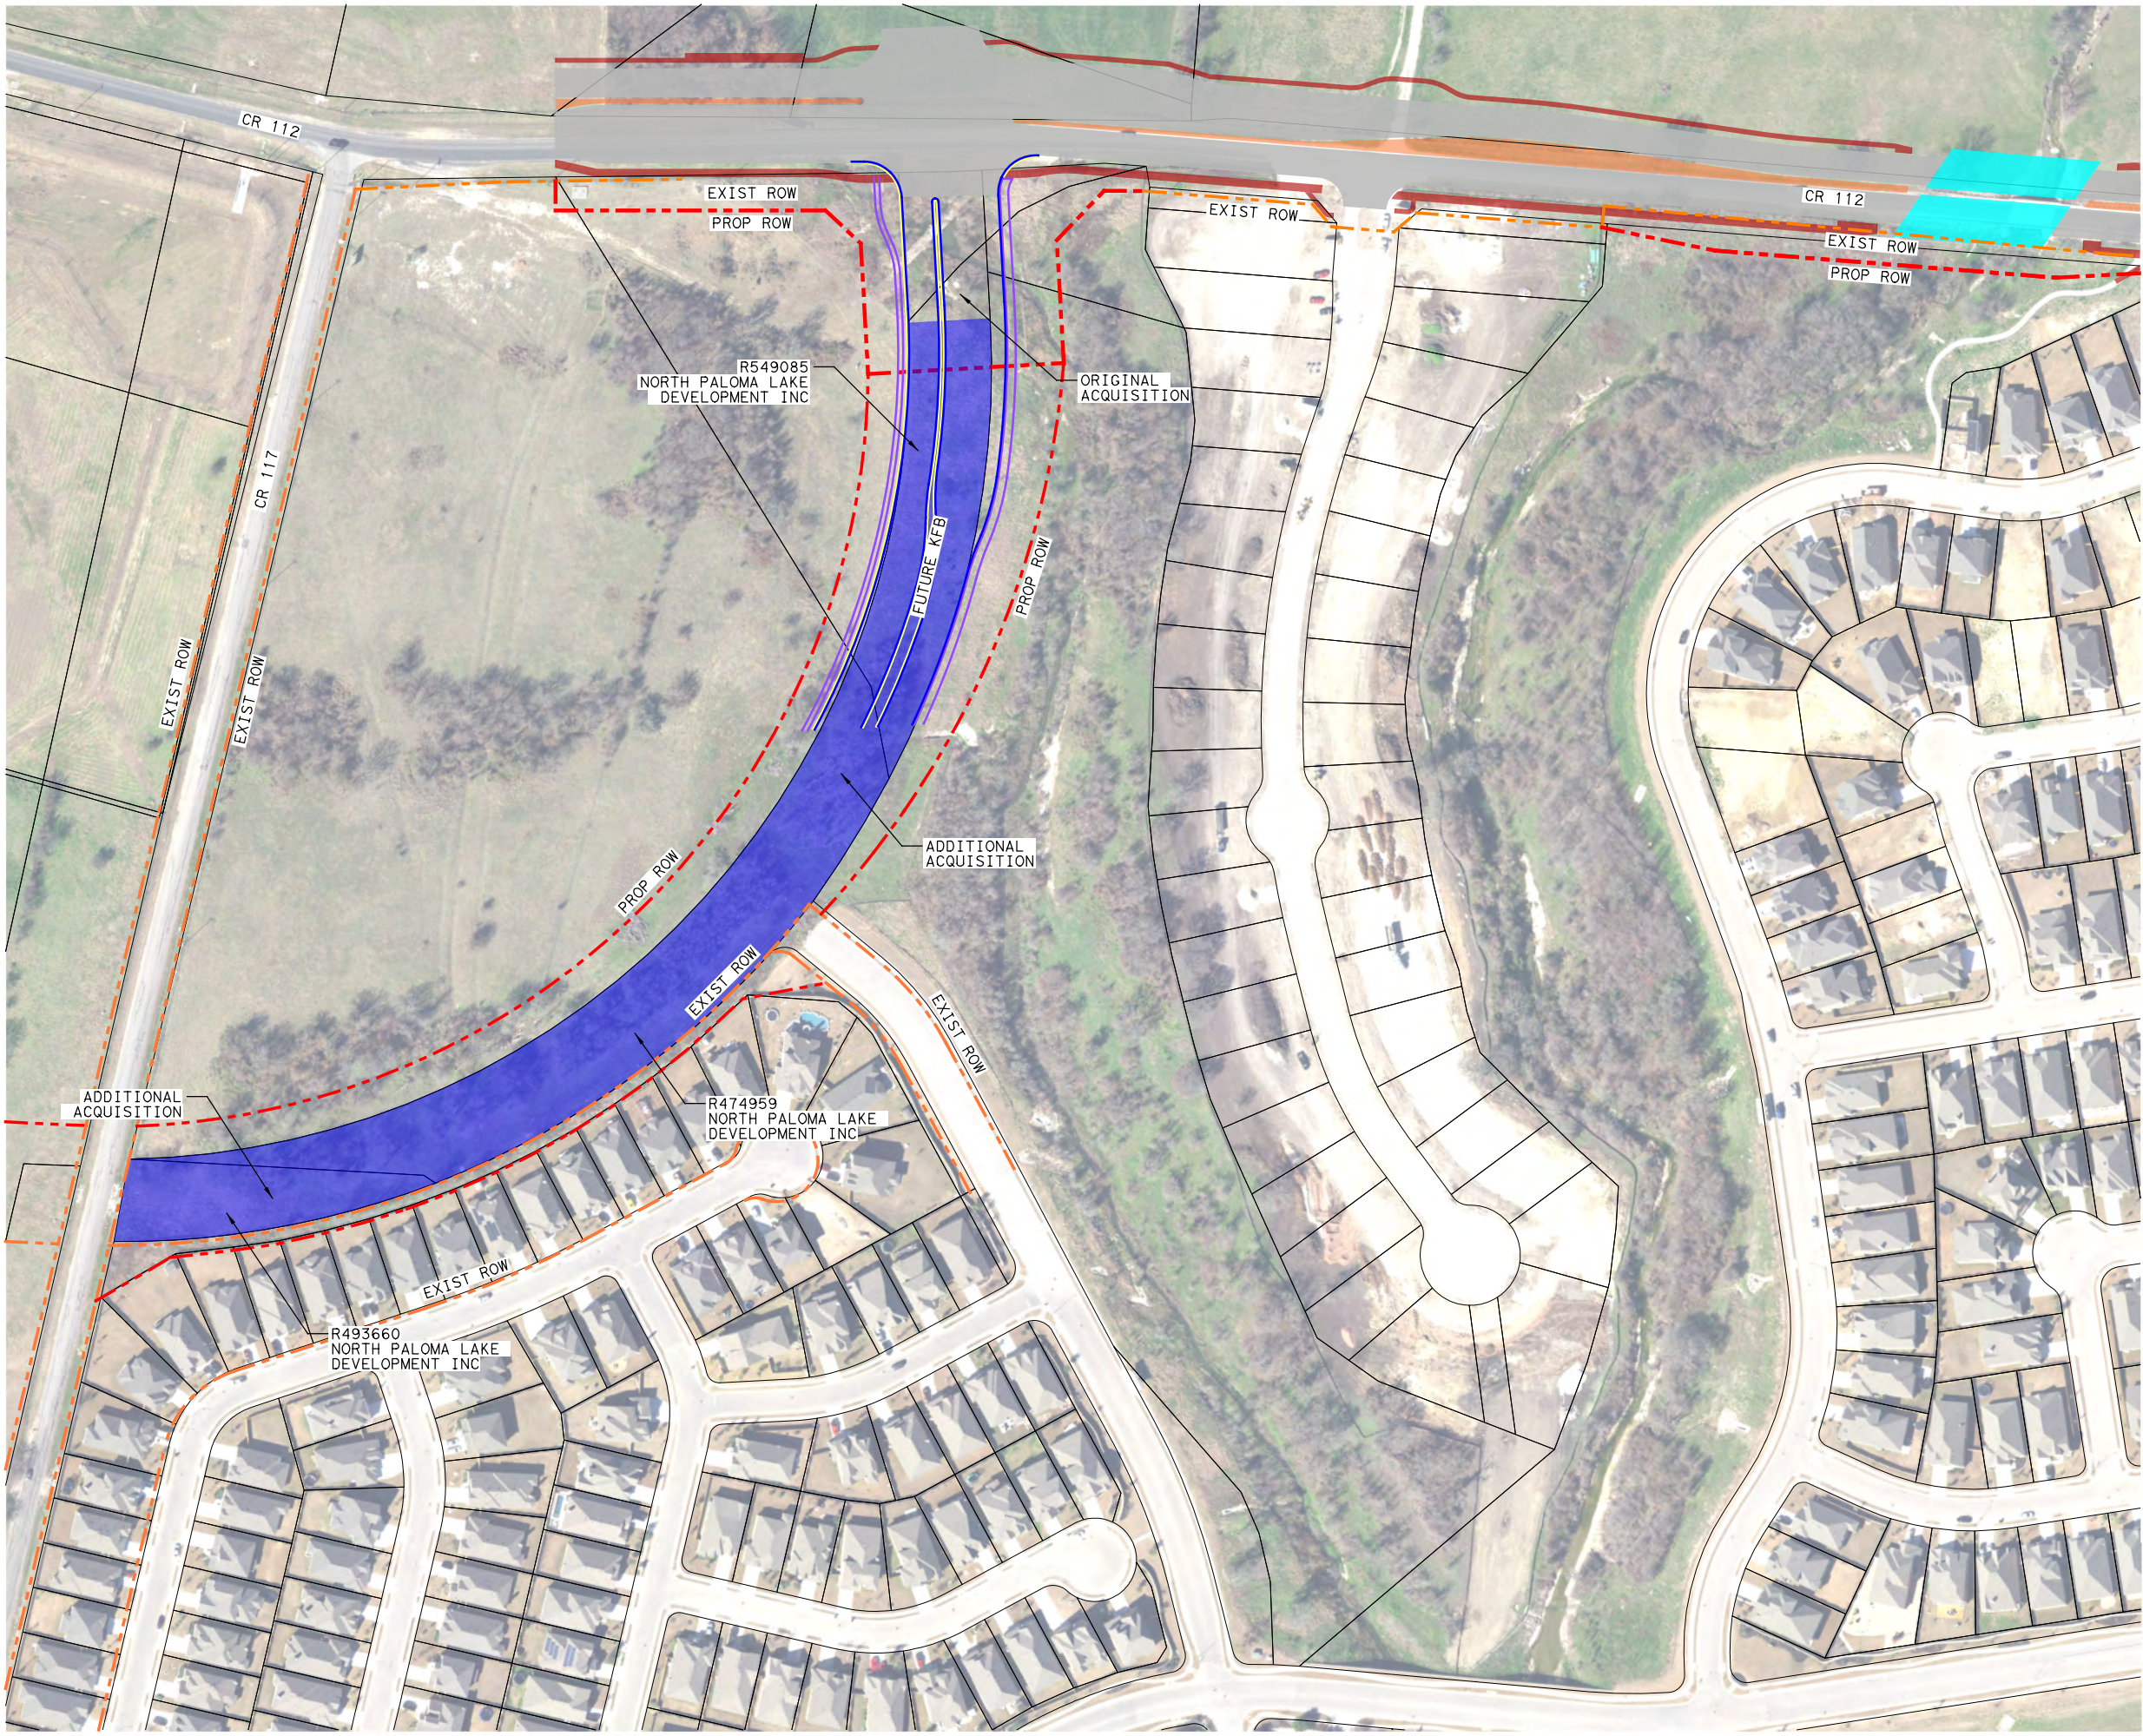

NO.	DATE	REVISION	APPROVED



HDR Engineering, Inc.
Texas Registered Engineering Firm F-754
710 Hesters Crossing, Suite 150
Round Rock, Texas 78661



THE CITY OF ROUND ROCK TEXAS
TRANSPORTATION DEPARTMENT

**CR 112
R549085
R474959 & R493660
EXHIBITS**

SCALE: 1"=200'

SHEET 1 OF 1

PROJECT NO:	HIGHWAY NO.
DESIGNED:	CR 112
DRAWN:	SHEET NO.
CHECKED:	