


1/13/2022  
5:23:51 PM  
I:\2601\2101\CADD\SHEETS\00-Schematic - Exhibits\RB\*Parcel Maps\*01.dgn

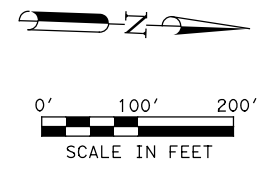

LEGEND

- EXISTING R.O.W.
- PROPOSED R.O.W.
- PARCEL BOUNDARY

**PRELIMINARY**  
SUBMITTED FOR REVIEW  
BY DEREK T. BOHLS P.E. # 103424  
DATE 1/13/2022  
NOT FOR CONSTRUCTION, BIDDING  
OR PERMITTING




**LJA Engineering, Inc.**  
FRN - F-1388

RED BUD LANE  
PARCEL MAPS

BEGIN TO STA 33+00



1/13/2022  
5:26:16 PM  
I:\2601\2101\CADD\SHEETS\00-Schematic - Exhibits\RB\*Parcel Maps\*02.dgn

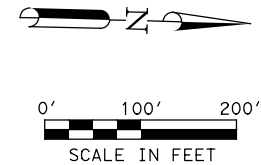

LEGEND

- EXISTING R.O.W.
- PROPOSED R.O.W.
- PARCEL BOUNDARY

**PRELIMINARY**  
SUBMITTED FOR REVIEW  
BY DEREK T. BOHLS P.E. # 103424  
DATE 1/13/2022  
NOT FOR CONSTRUCTION, BIDDING  
OR PERMITTING




**LJA Engineering, Inc.**  
FRN - F-1388

RED BUD LANE  
PARCEL MAPS

STA 33+00 TO STA 57+00



1/13/2022  
5:28:12 PM  
I:\2601\2101\CADD\SHEETS\00-Schematic - Exhibits\RB\*Parcel Maps\*03.dgn

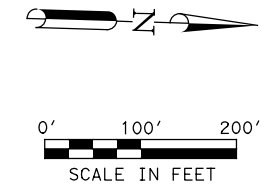

LEGEND

- EXISTING R.O.W.
- PROPOSED R.O.W.
- PARCEL BOUNDARY

**PRELIMINARY**  
SUBMITTED FOR REVIEW  
BY DEREK T. BOHLS P.E. # 103424  
DATE 1/13/2022  
NOT FOR CONSTRUCTION, BIDDING  
OR PERMITTING






**LJA Engineering, Inc.**  
FRN - F-1388

RED BUD LANE  
PARCEL MAPS

STA 57+00 TO STA 81+00



I:\2601\2101\CADD\SHEETS\00-Schematic - Exhibits\RB\*Parcel Maps\*04.dgn  
1/13/2022 5:30:11 PM

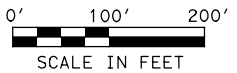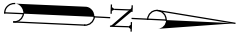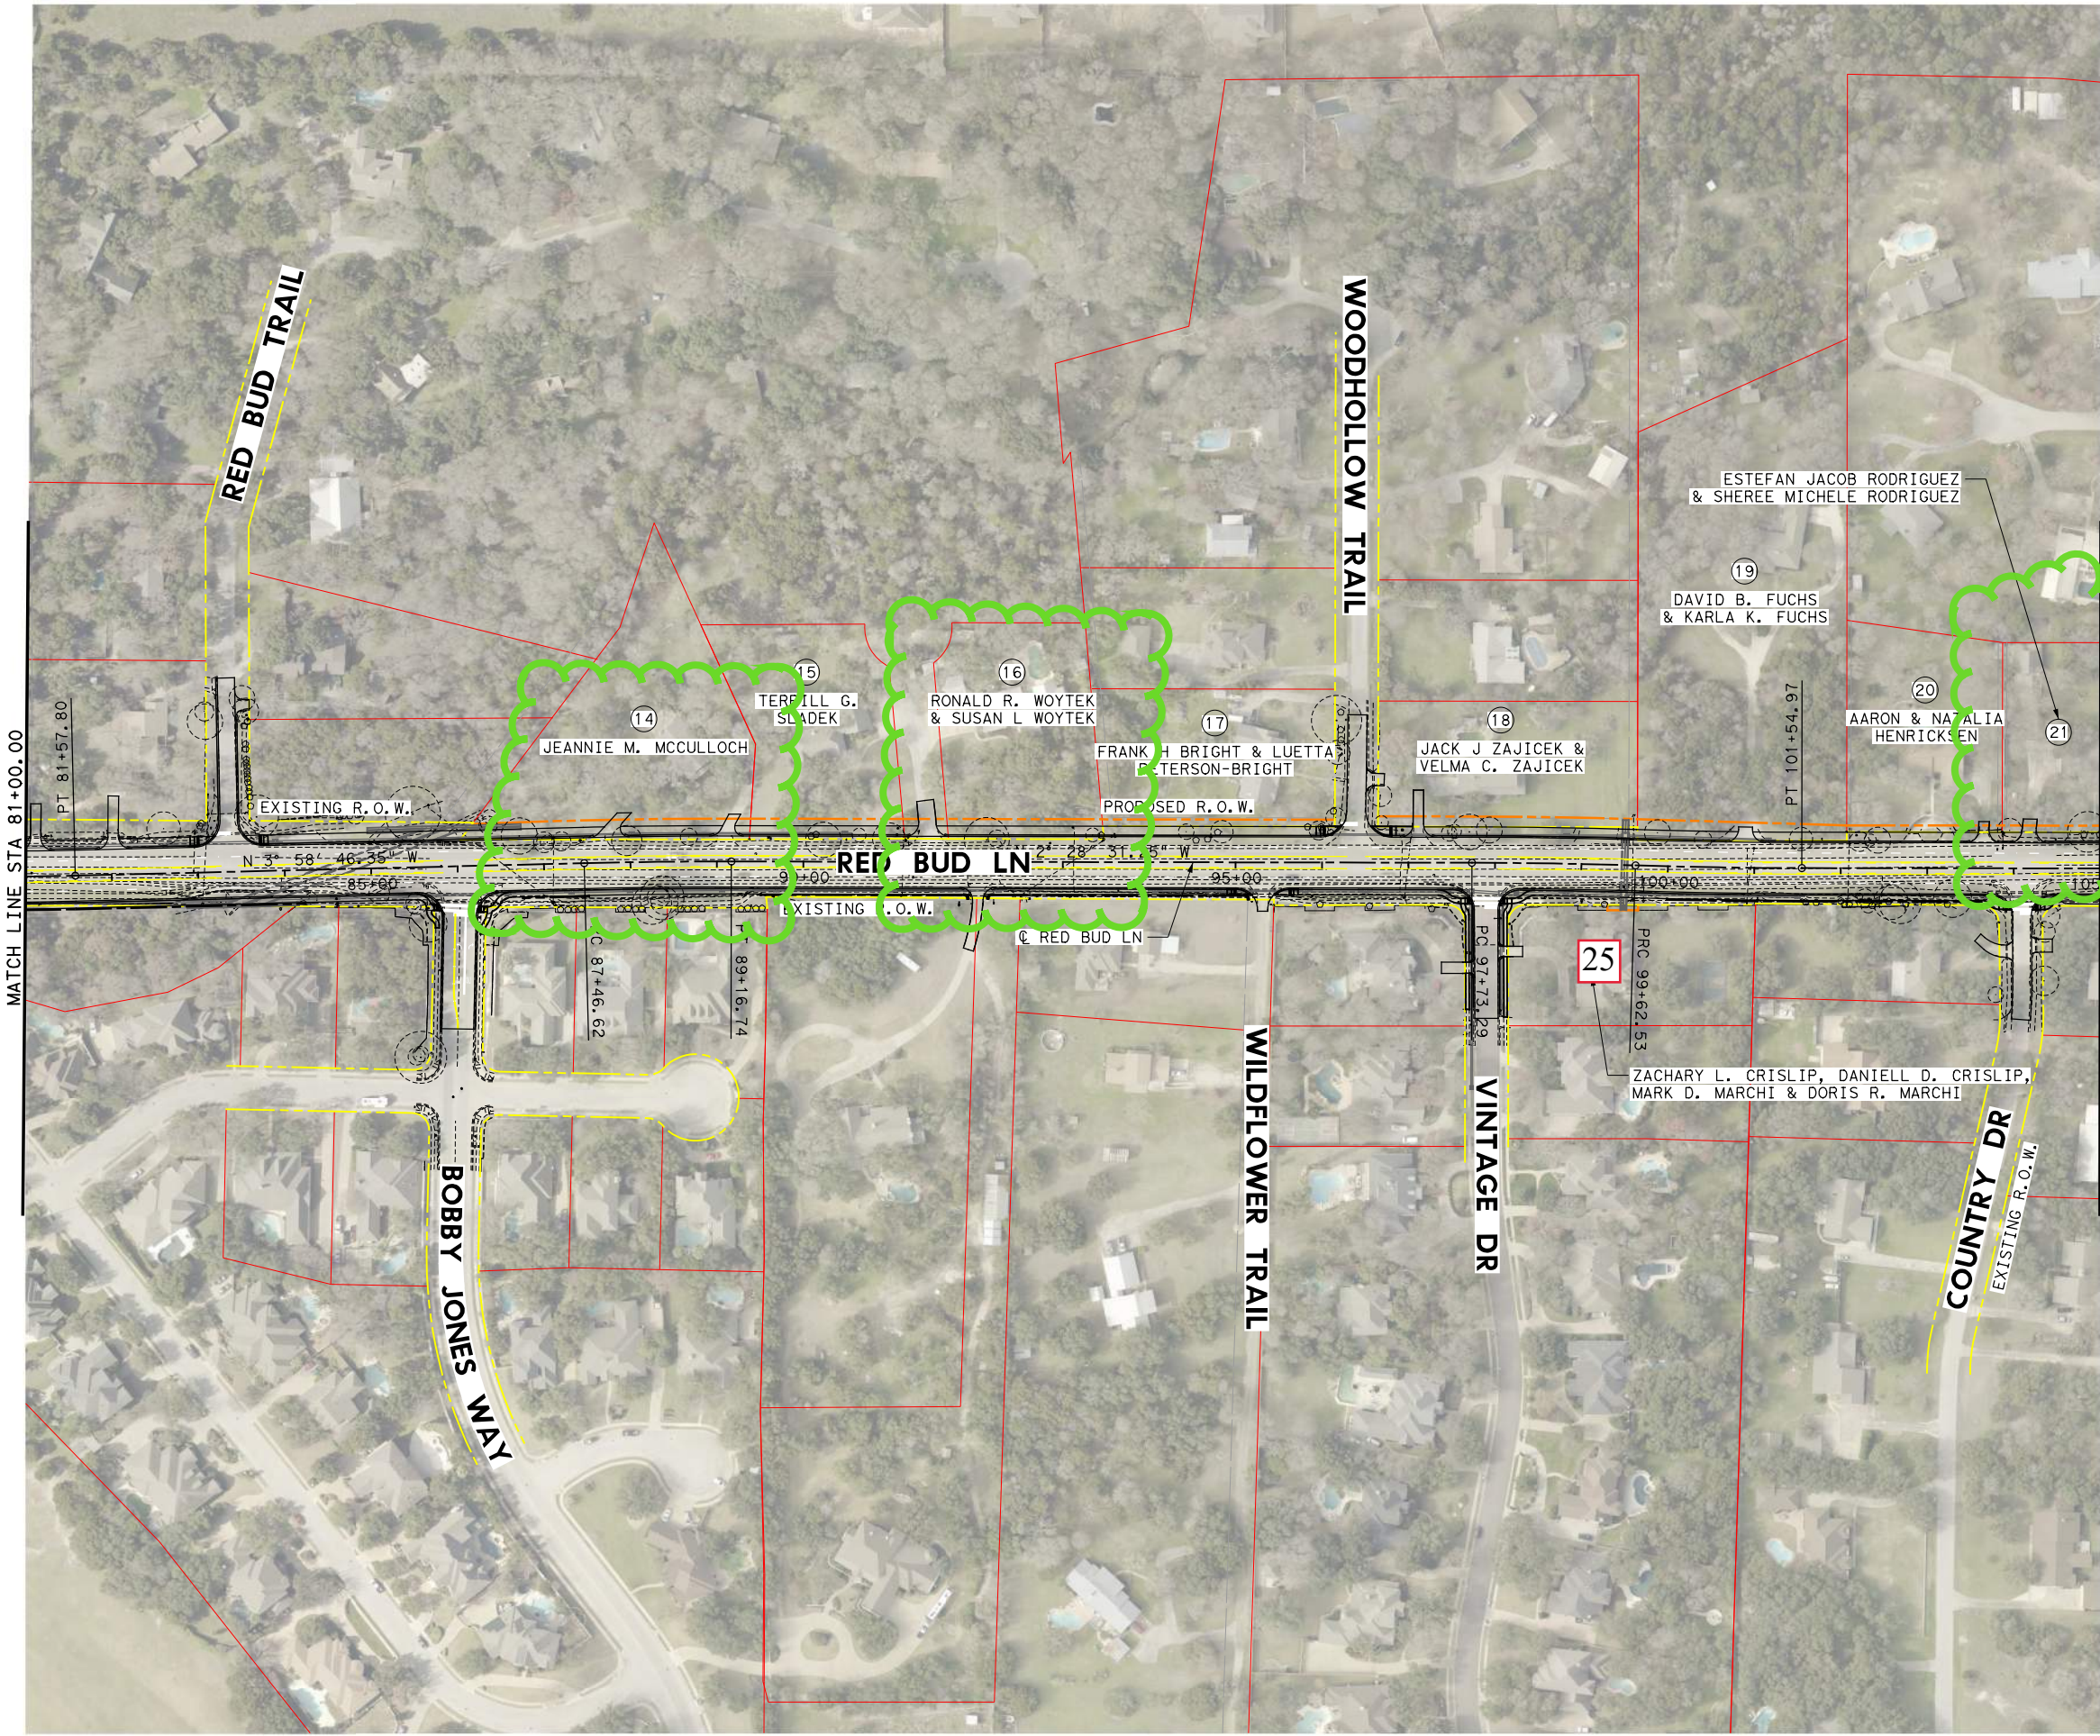

LEGEND

- EXISTING R.O.W.
- PROPOSED R.O.W.
- PARCEL BOUNDARY

PRELIMINARY

SUBMITTED FOR REVIEW

BY DEREK T. BOHLS P.E. # 103424

DATE 1/13/2022

NOT FOR CONSTRUCTION, BIDDING  
OR PERMITTING




LJA Engineering, Inc.   
FRN-F-1388

RED BUD LANE  
PARCEL MAPS

STA 81+00 TO STA 105+00



1/13/2022  
5:32:57 PM  
I:\2601\2101\CADD\SHEETS\00-Schematic - Exhibits\RB\*Parcel Maps\*05.dgn

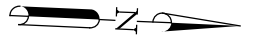

0' 100' 200'  
SCALE IN FEET

### LEGEND

- EXISTING R.O.W.
- PROPOSED R.O.W.
- PARCEL BOUNDARY

**PRELIMINARY**

SUBMITTED FOR REVIEW

BY DEREK T. BOHLS P.E. # 103424

DATE 1/13/2022

NOT FOR CONSTRUCTION, BIDDING  
OR PERMITTING



**LJA Engineering, Inc.**  
FRN - F-1388

RED BUD LANE  
PARCEL MAPS

STA 105+00 TO END