



Edwards Aquifer
Recharge Zone

Cycle 4 - Basins 1 and 2 Wastewater Main Rehabilitation

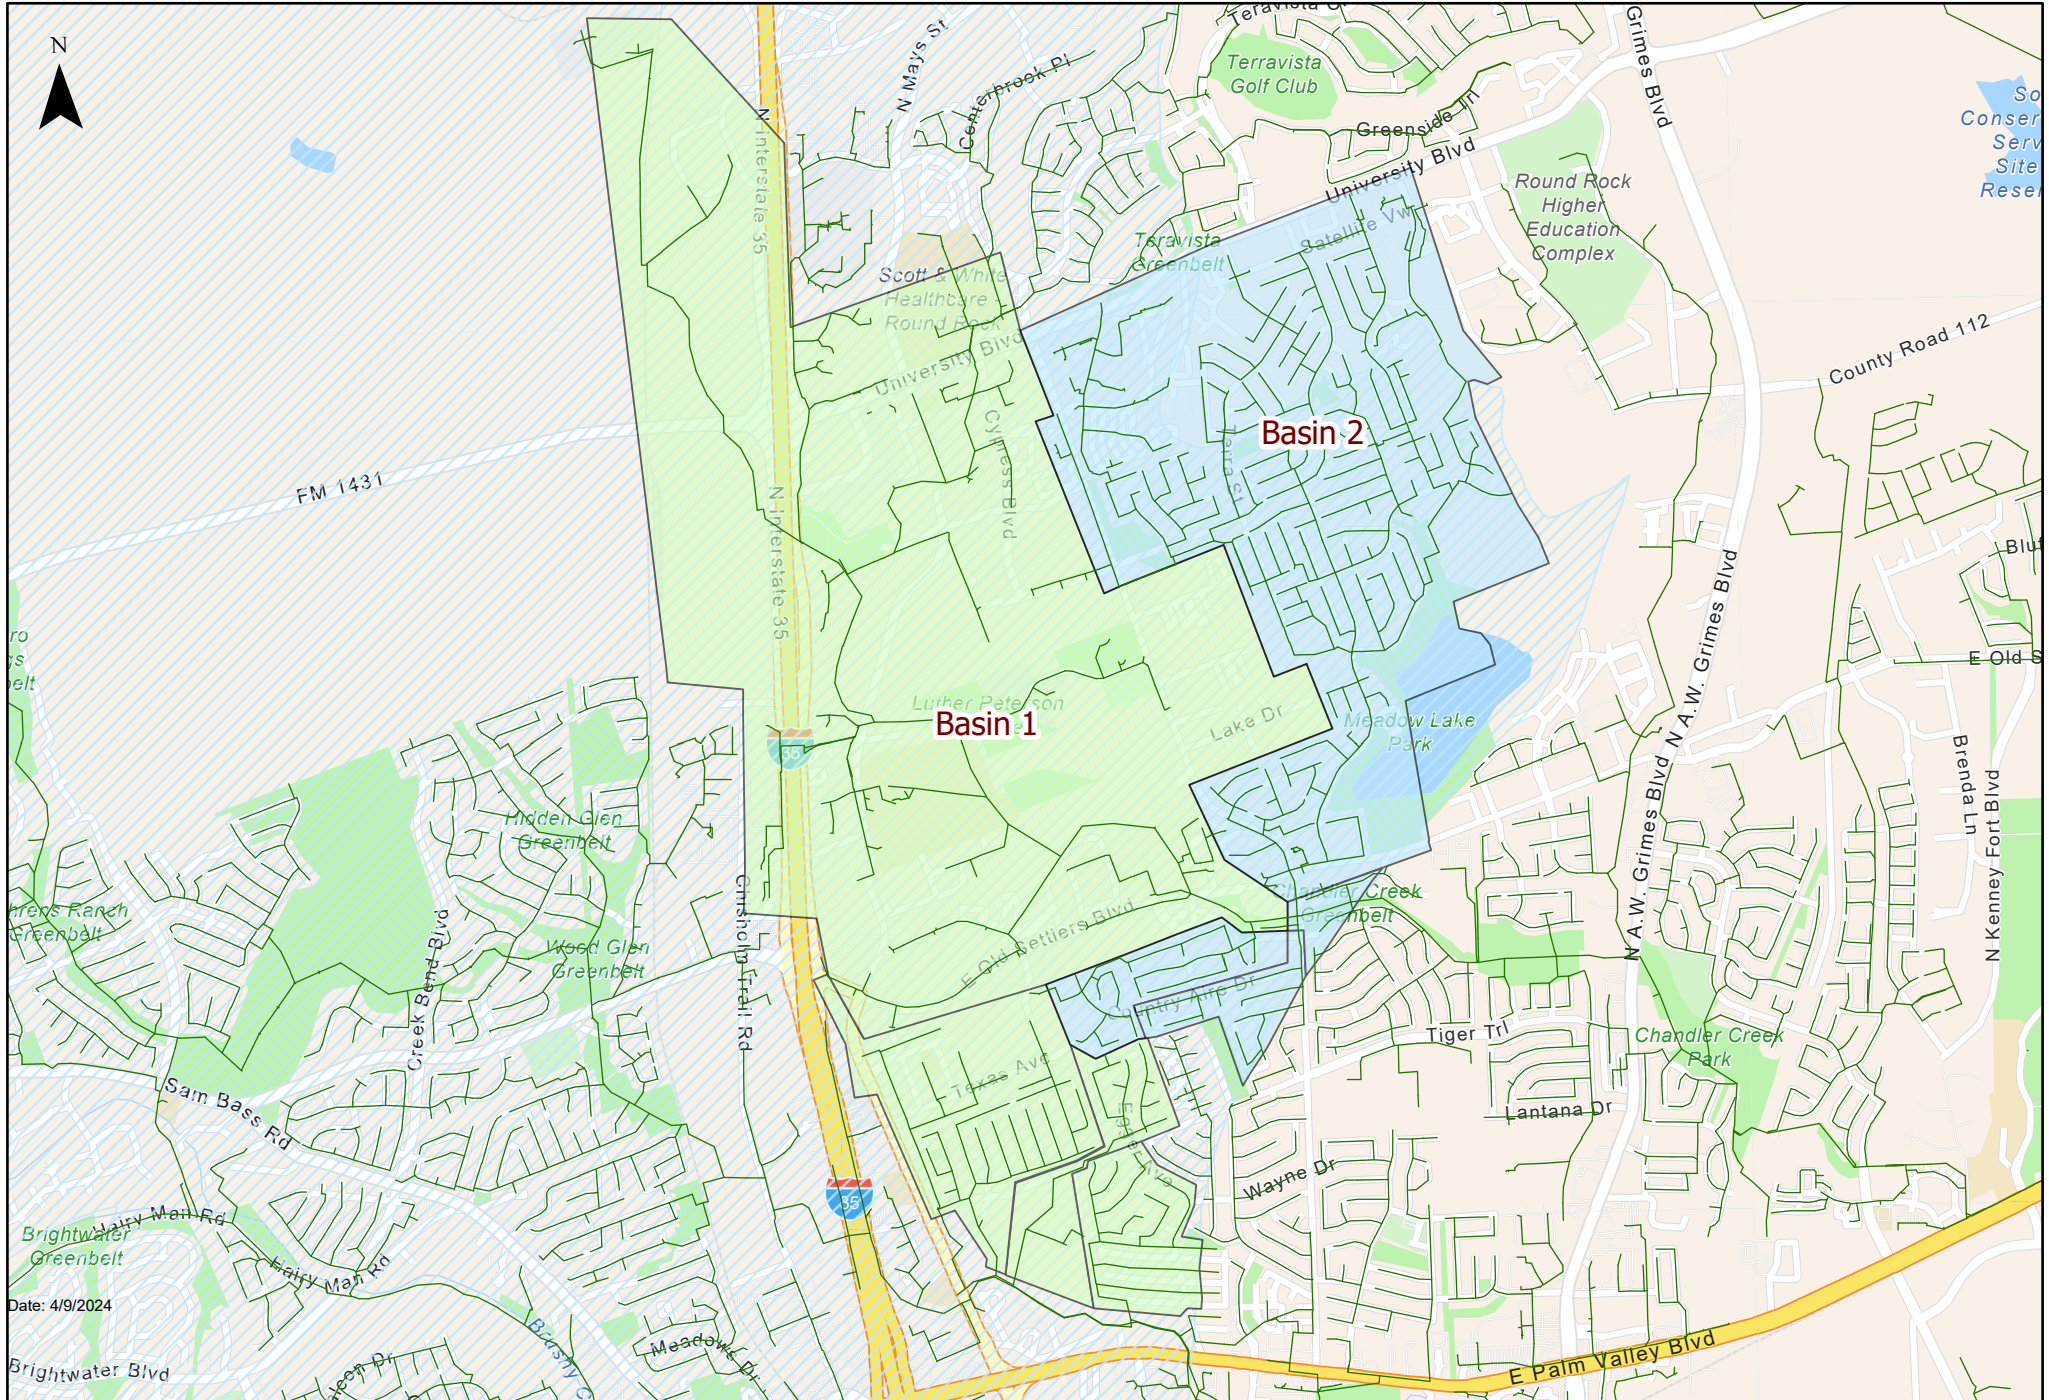

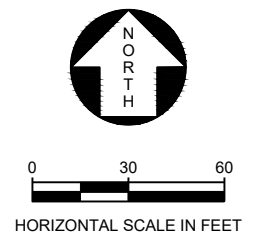

**STA 10+40.20
MH UID 1436483
MANHOLE TO BE
TIED TO SURVEY
RIM ELEVATION, DEPTH
INFO TO BE PROVIDED**

**TREE SURVEY- 30' EITHER SIDE OF
WASTEWATER CENTERLINE, TAGGED WITH
SPECIES, TRUNK DIAMETER AND CANOPY
RADIUS TO BE PROVIDED**

**CLEARING LIMITS-20' EITHER SIDE
TREE AND VEGETATION CLEARING
TO BE PERFORMED BY CONTRACTOR.
CONTRACTOR SHALL COORDINATE
CLEARING WITH CITY OF ROUND ROCK
PARKS DEPARTMENT.**

STA 5+45.23
MH UID 1430220
MANHOLE TO BE
TIED TO SURVEY
RIM ELEVATION, DEPTH
INFO TO BE PROVIDED

**PARKLAND EASEMENT EXTENTS TO BE
SURVEYED AND STAKED**

**TREE SURVEY- 30' EITHER SIDE OF
WASTEWATER CENTERLINE, TAGGED WITH
SPECIES, TRUNK DIAMETER AND CANOPY
RADIUS PROVIDED**

U/E TO BE SURVEYED AND STAKED

PARKWOOD TERRACE LLC
1201 OLD SETTLERS BLVD, ROUND ROCK, TX 7866

**PROPERTY BOUNDARY TO BE LOCATED,
ANALYZED AND SOLVED AS NECESSARY
FOR WASTEWATER LINE WORK**

**STA 1+00.00
MH UID 1437827
MANHOLE TO BE
TIED TO SURVEY
RIM ELEVATION, DEPTH
INFO TO BE PROVIDED**

