




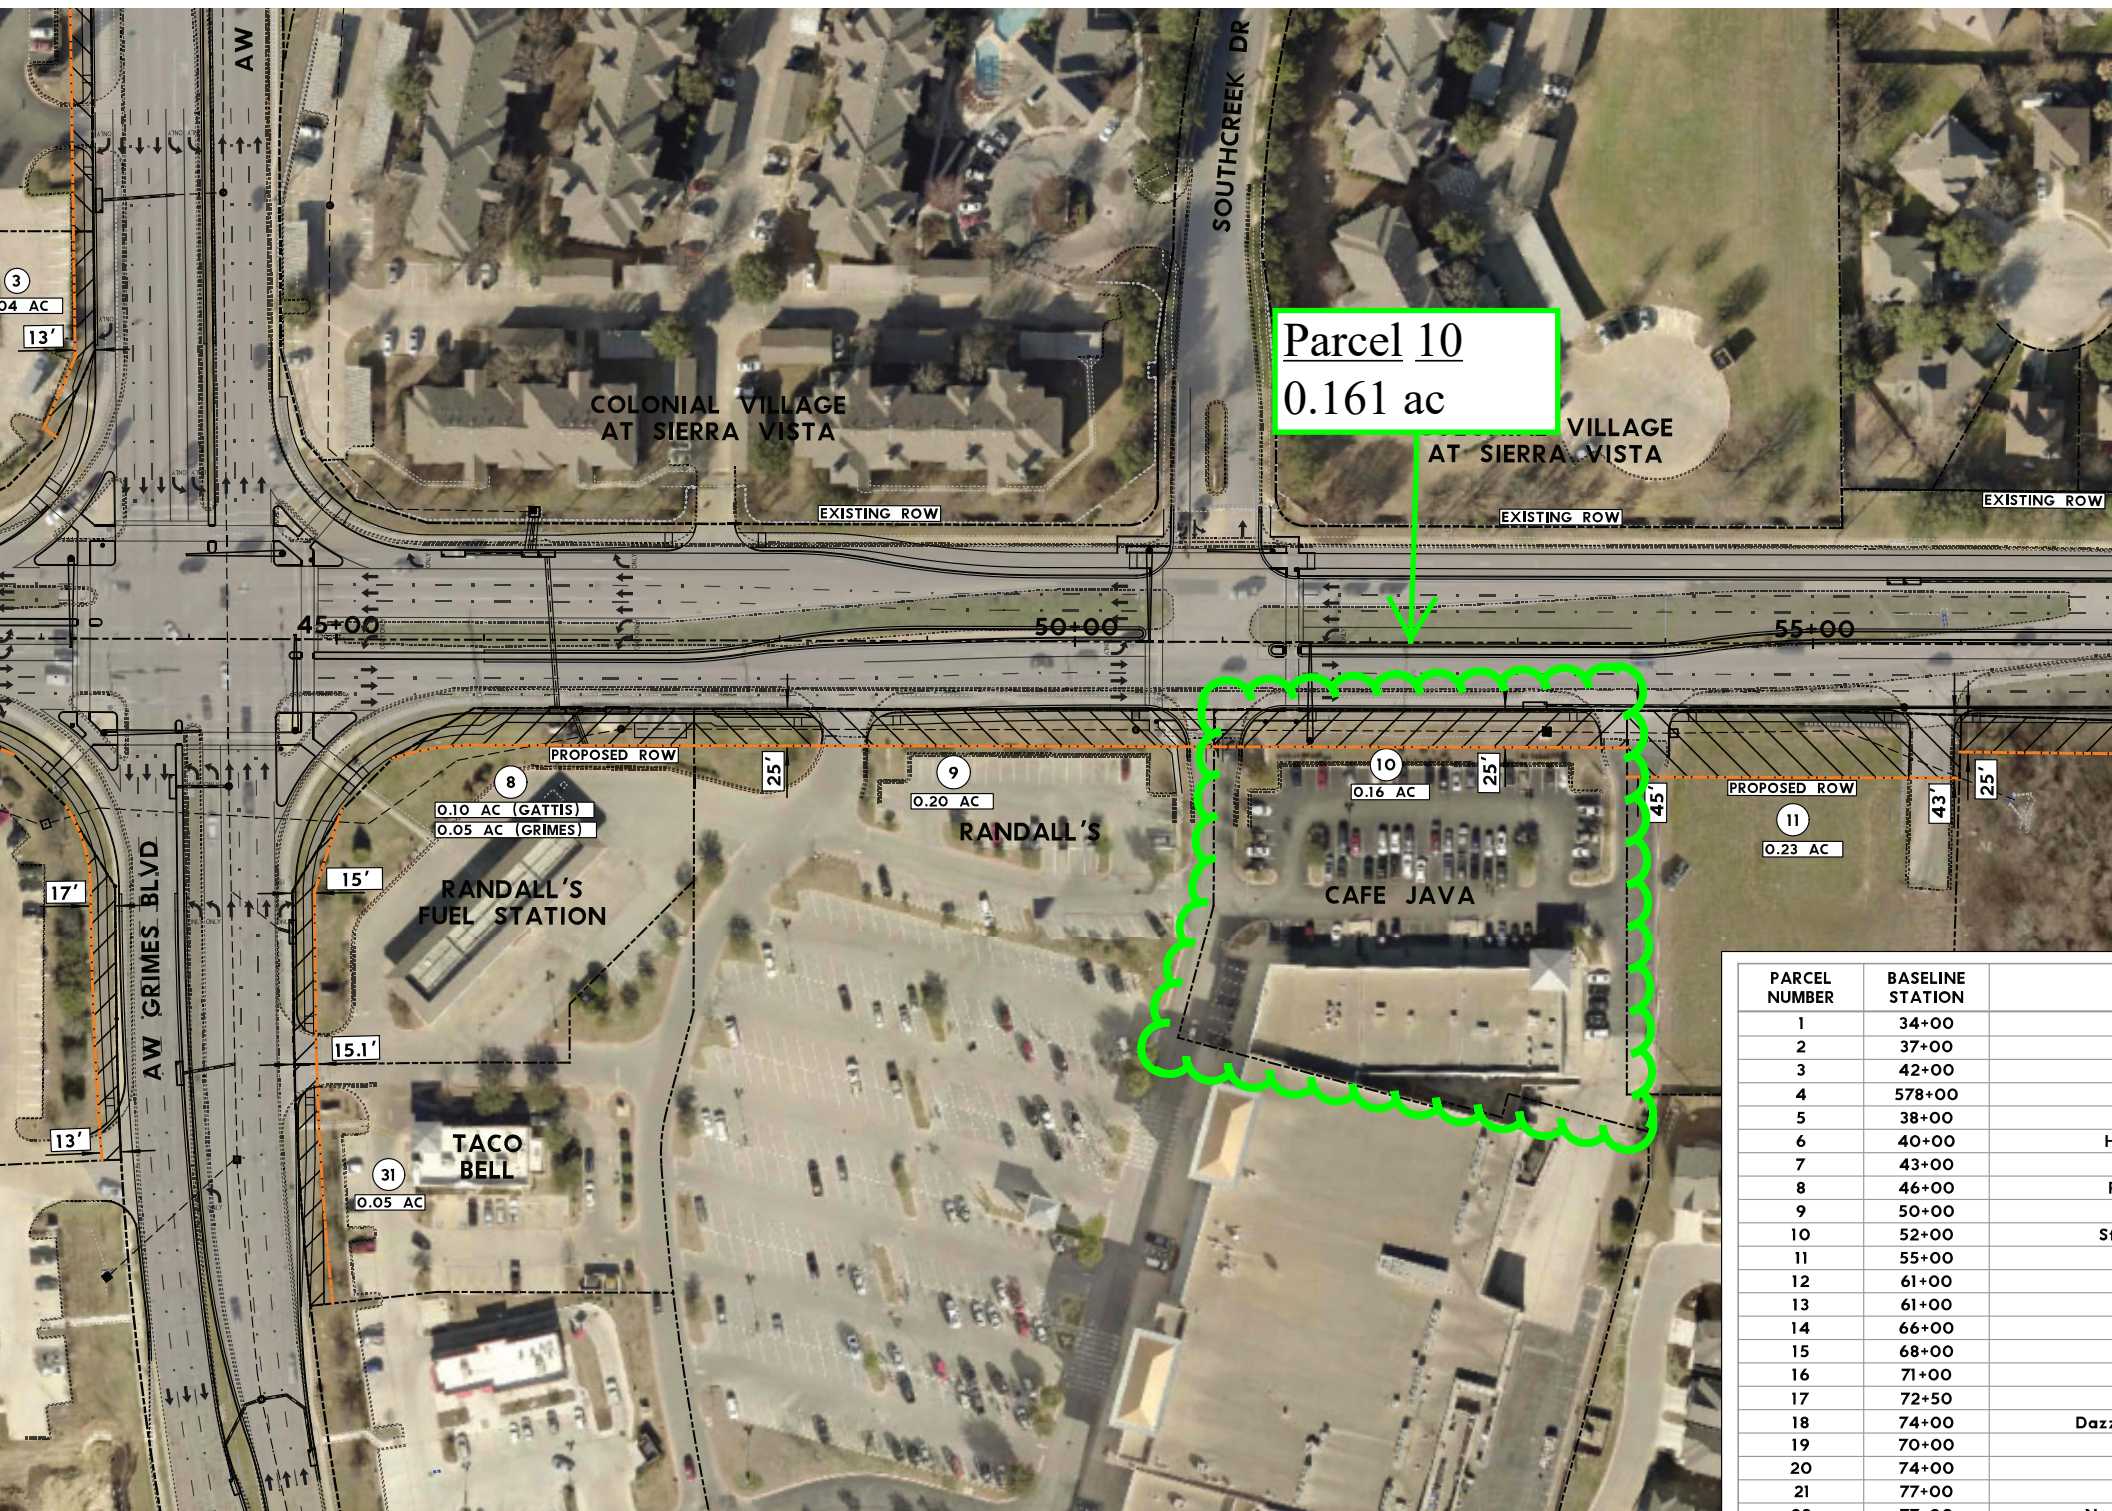


Parcel 10
0.161 ac

PARCEL NUMBER	BASELINE STATION	
1	34+00	
2	37+00	
3	42+00	
4	578+00	
5	38+00	
6	40+00	
7	43+00	
8	46+00	
9	50+00	
10	52+00	
11	55+00	
12	61+00	
13	61+00	
14	66+00	
15	68+00	
16	71+00	
17	72+50	
18	74+00	
19	70+00	
20	74+00	
21	77+00	
22	77+00	

PLAT TO ACCOMPANY PARCEL DESCRIPTION

NUMBER	DIRECTION	DISTANCE
L1	S88° 15' 24" W	14.88'
(L1)	(S88° 18' 34" W)	(14.87')
L2	N01° 42' 48" W	25.00'
L3	S01° 48' 08" E	25.00'

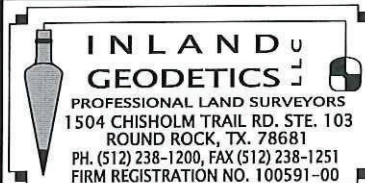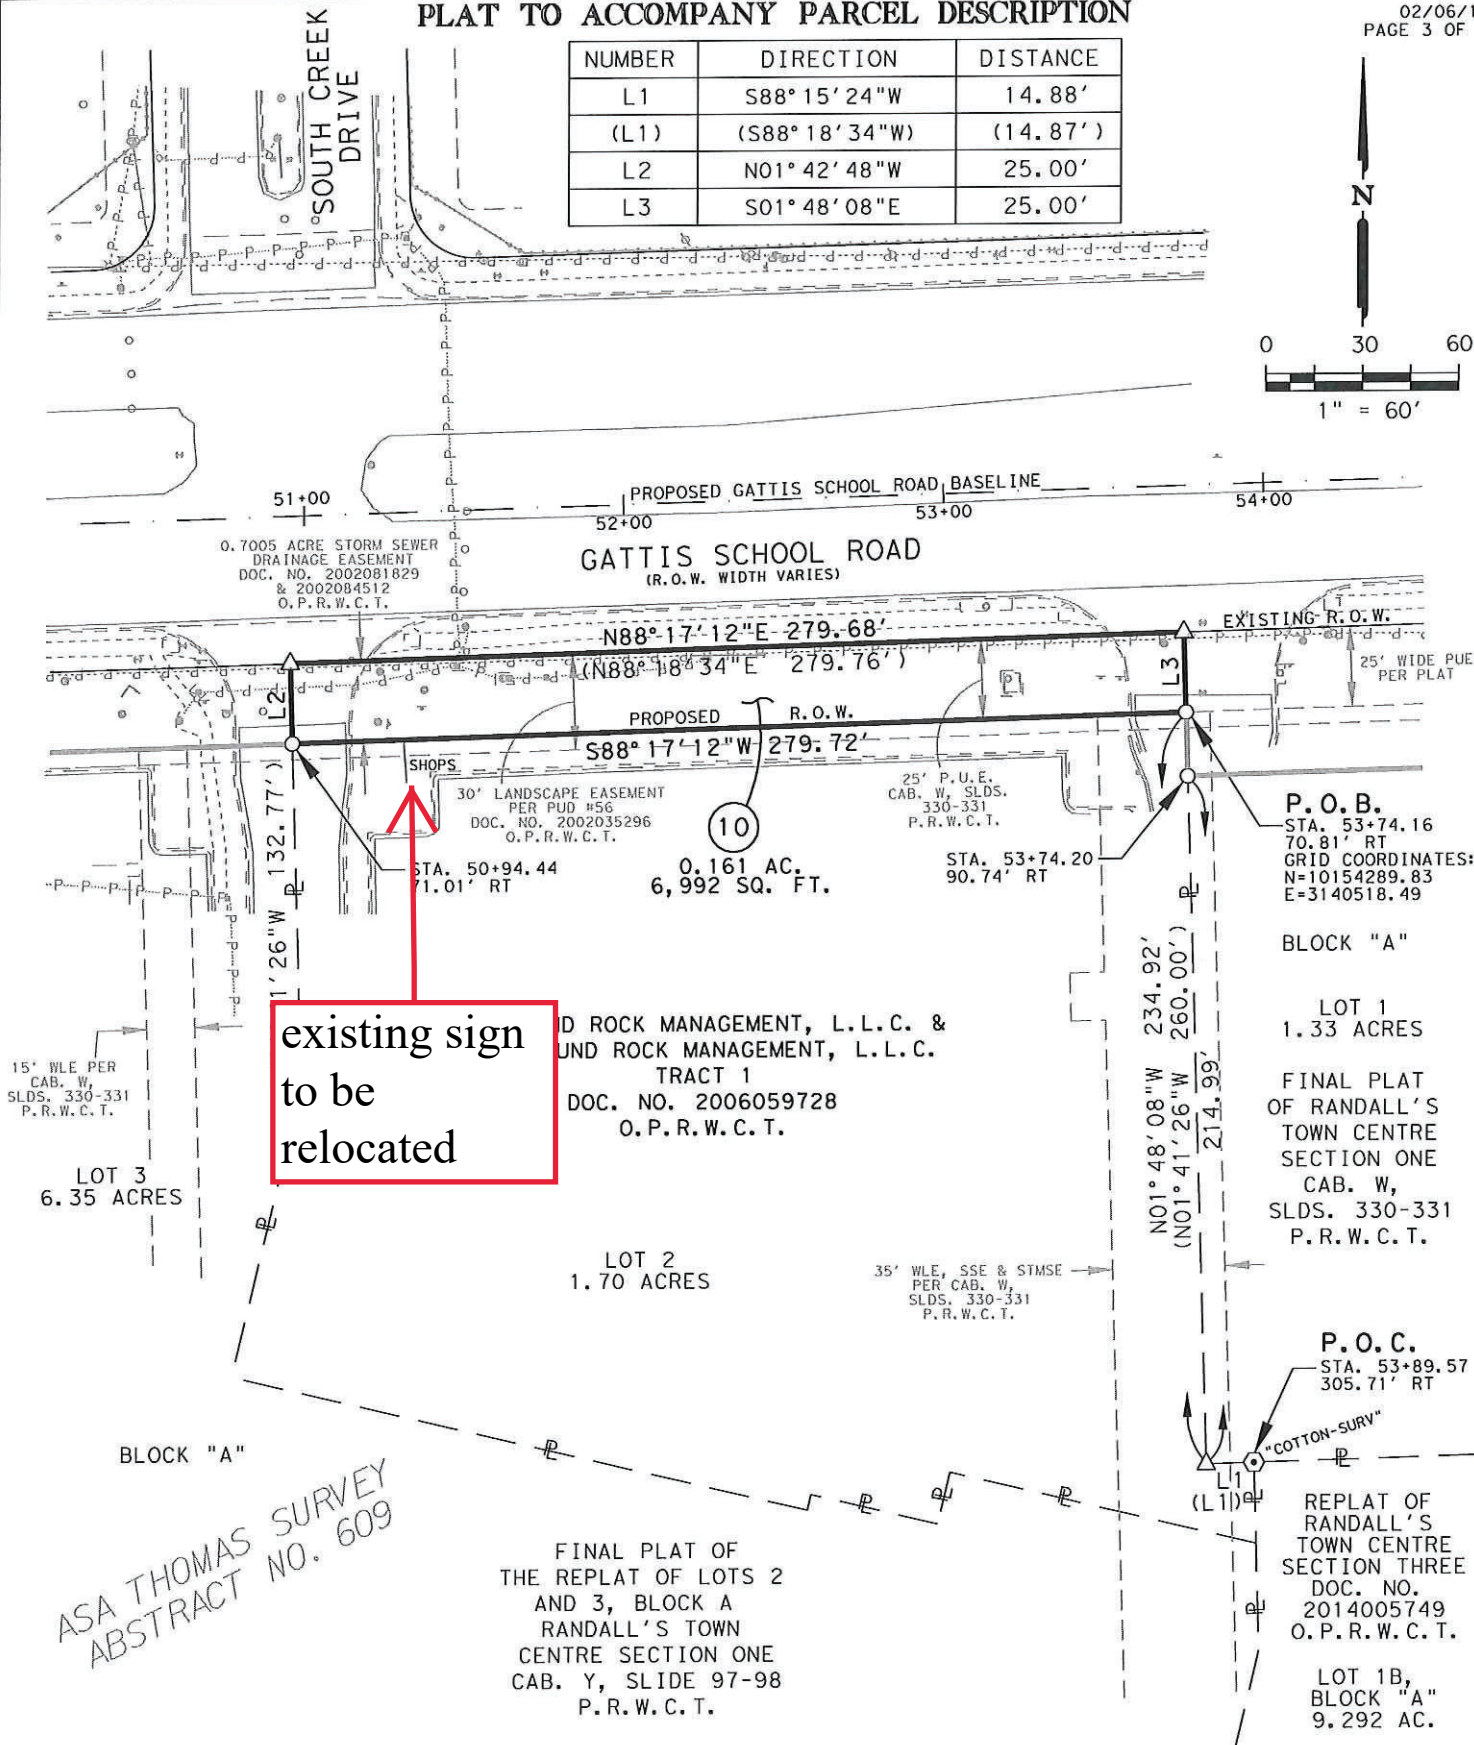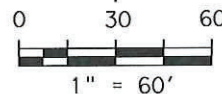

PARCEL PLAT SHOWING PROPERTY OF
**DJK ROUND ROCK MANAGEMENT, L.L.C. &
PCK ROUND ROCK MANAGEMENT, L.L.C.**

PARCEL 10

SCALE
1" = 60'

PROJECT
GATTIS SCHOOL ROAD

COUNTY
WILLIAMSON

