


490 245 0 490 980 1,470 Feet

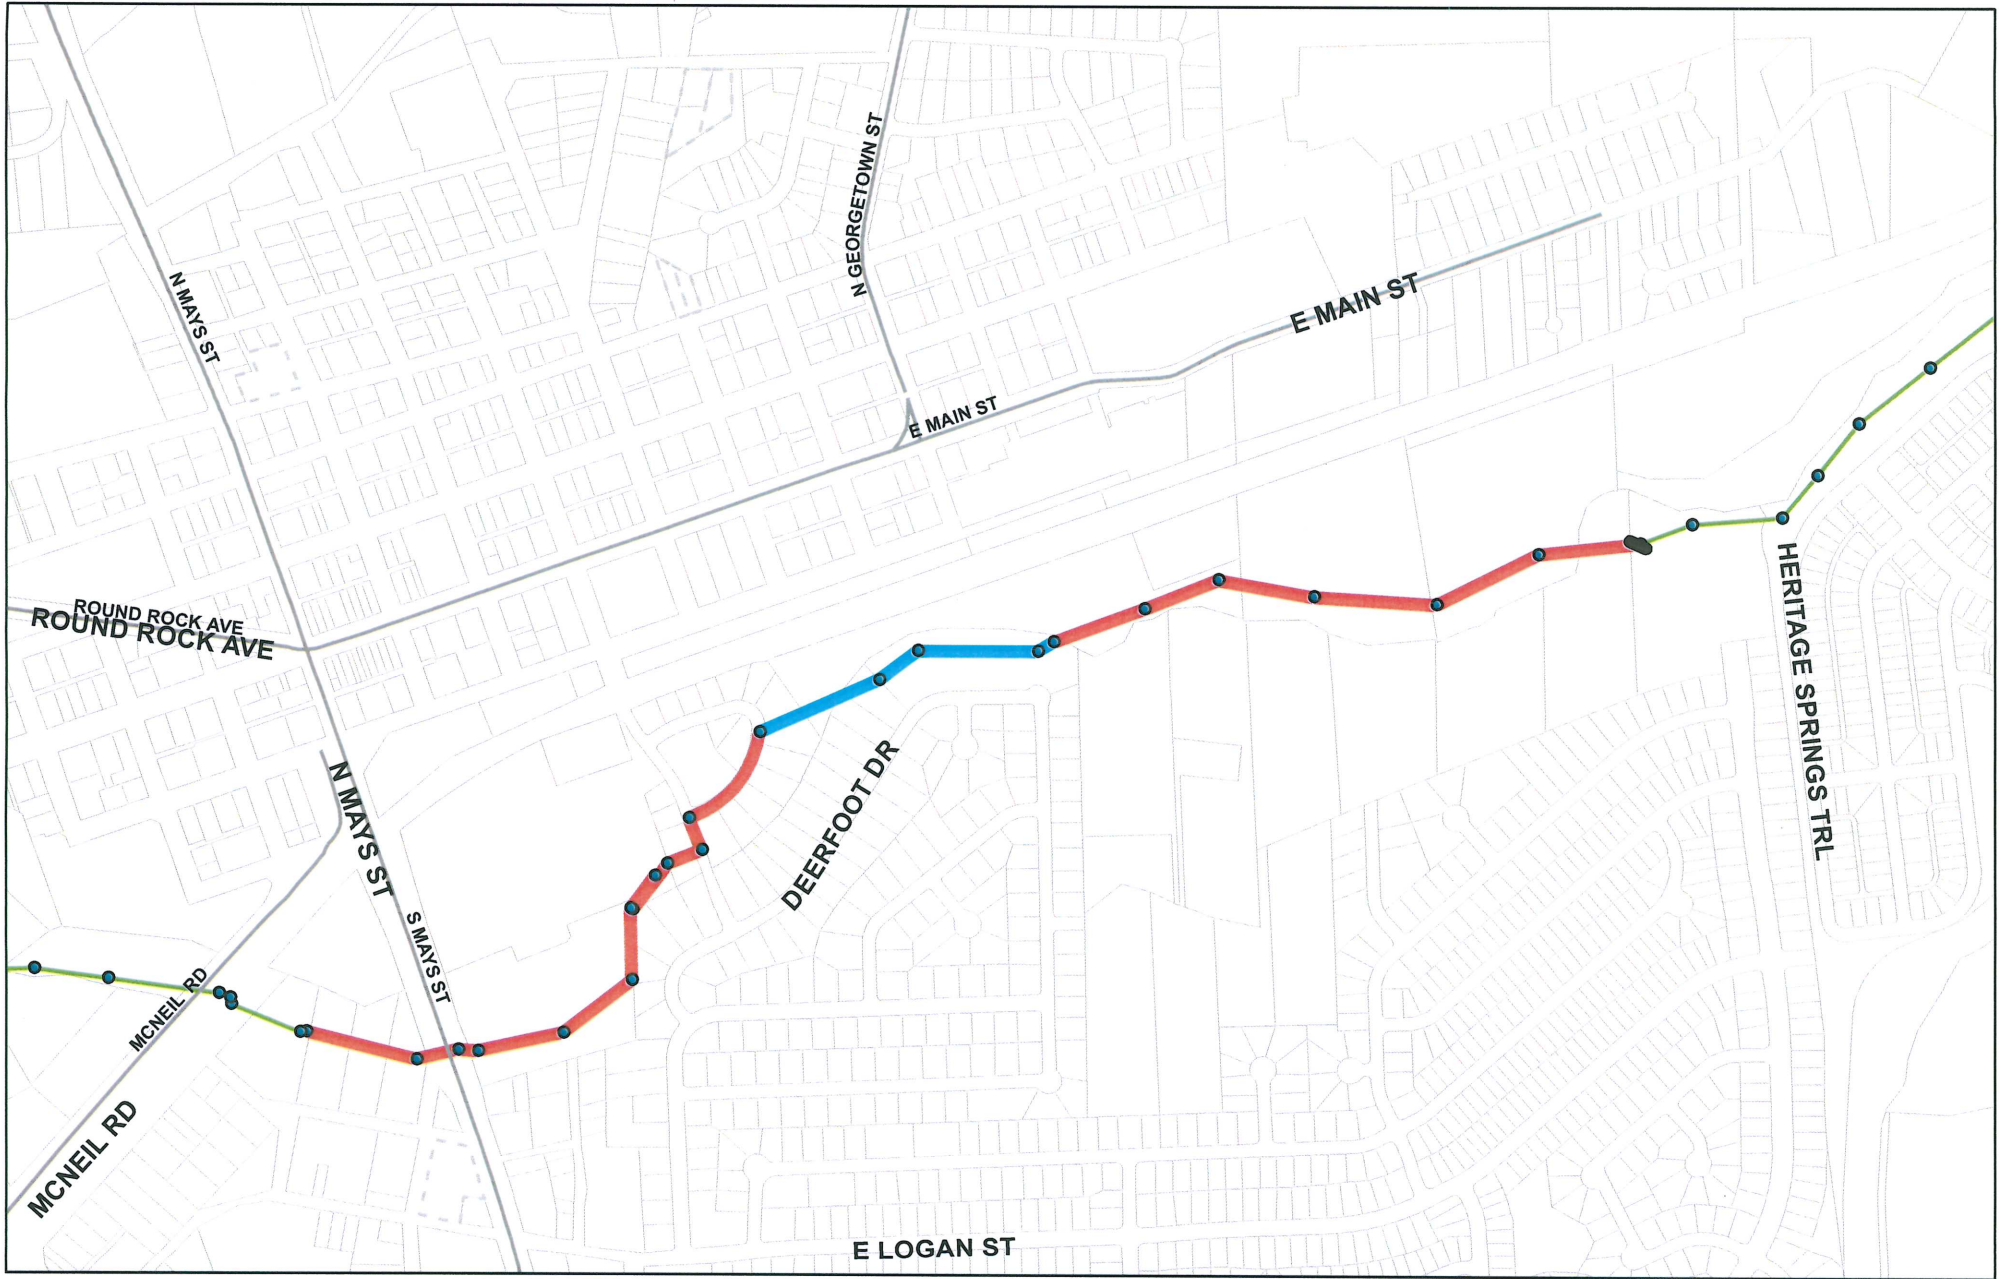

LAKE CREEK 2 & 3 WASTEWATER LINE UPGRADE PROJECT

- LC 2
- LC 3
- WASTEWATER LINES
- MANHOLES

