
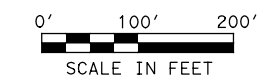
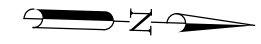


1/13/2022
 5:28:12 PM
 I:\2601\2101\CADD\SHEETS\00-Schematic - Exhibits\RB*Parcel Maps*03.dgn

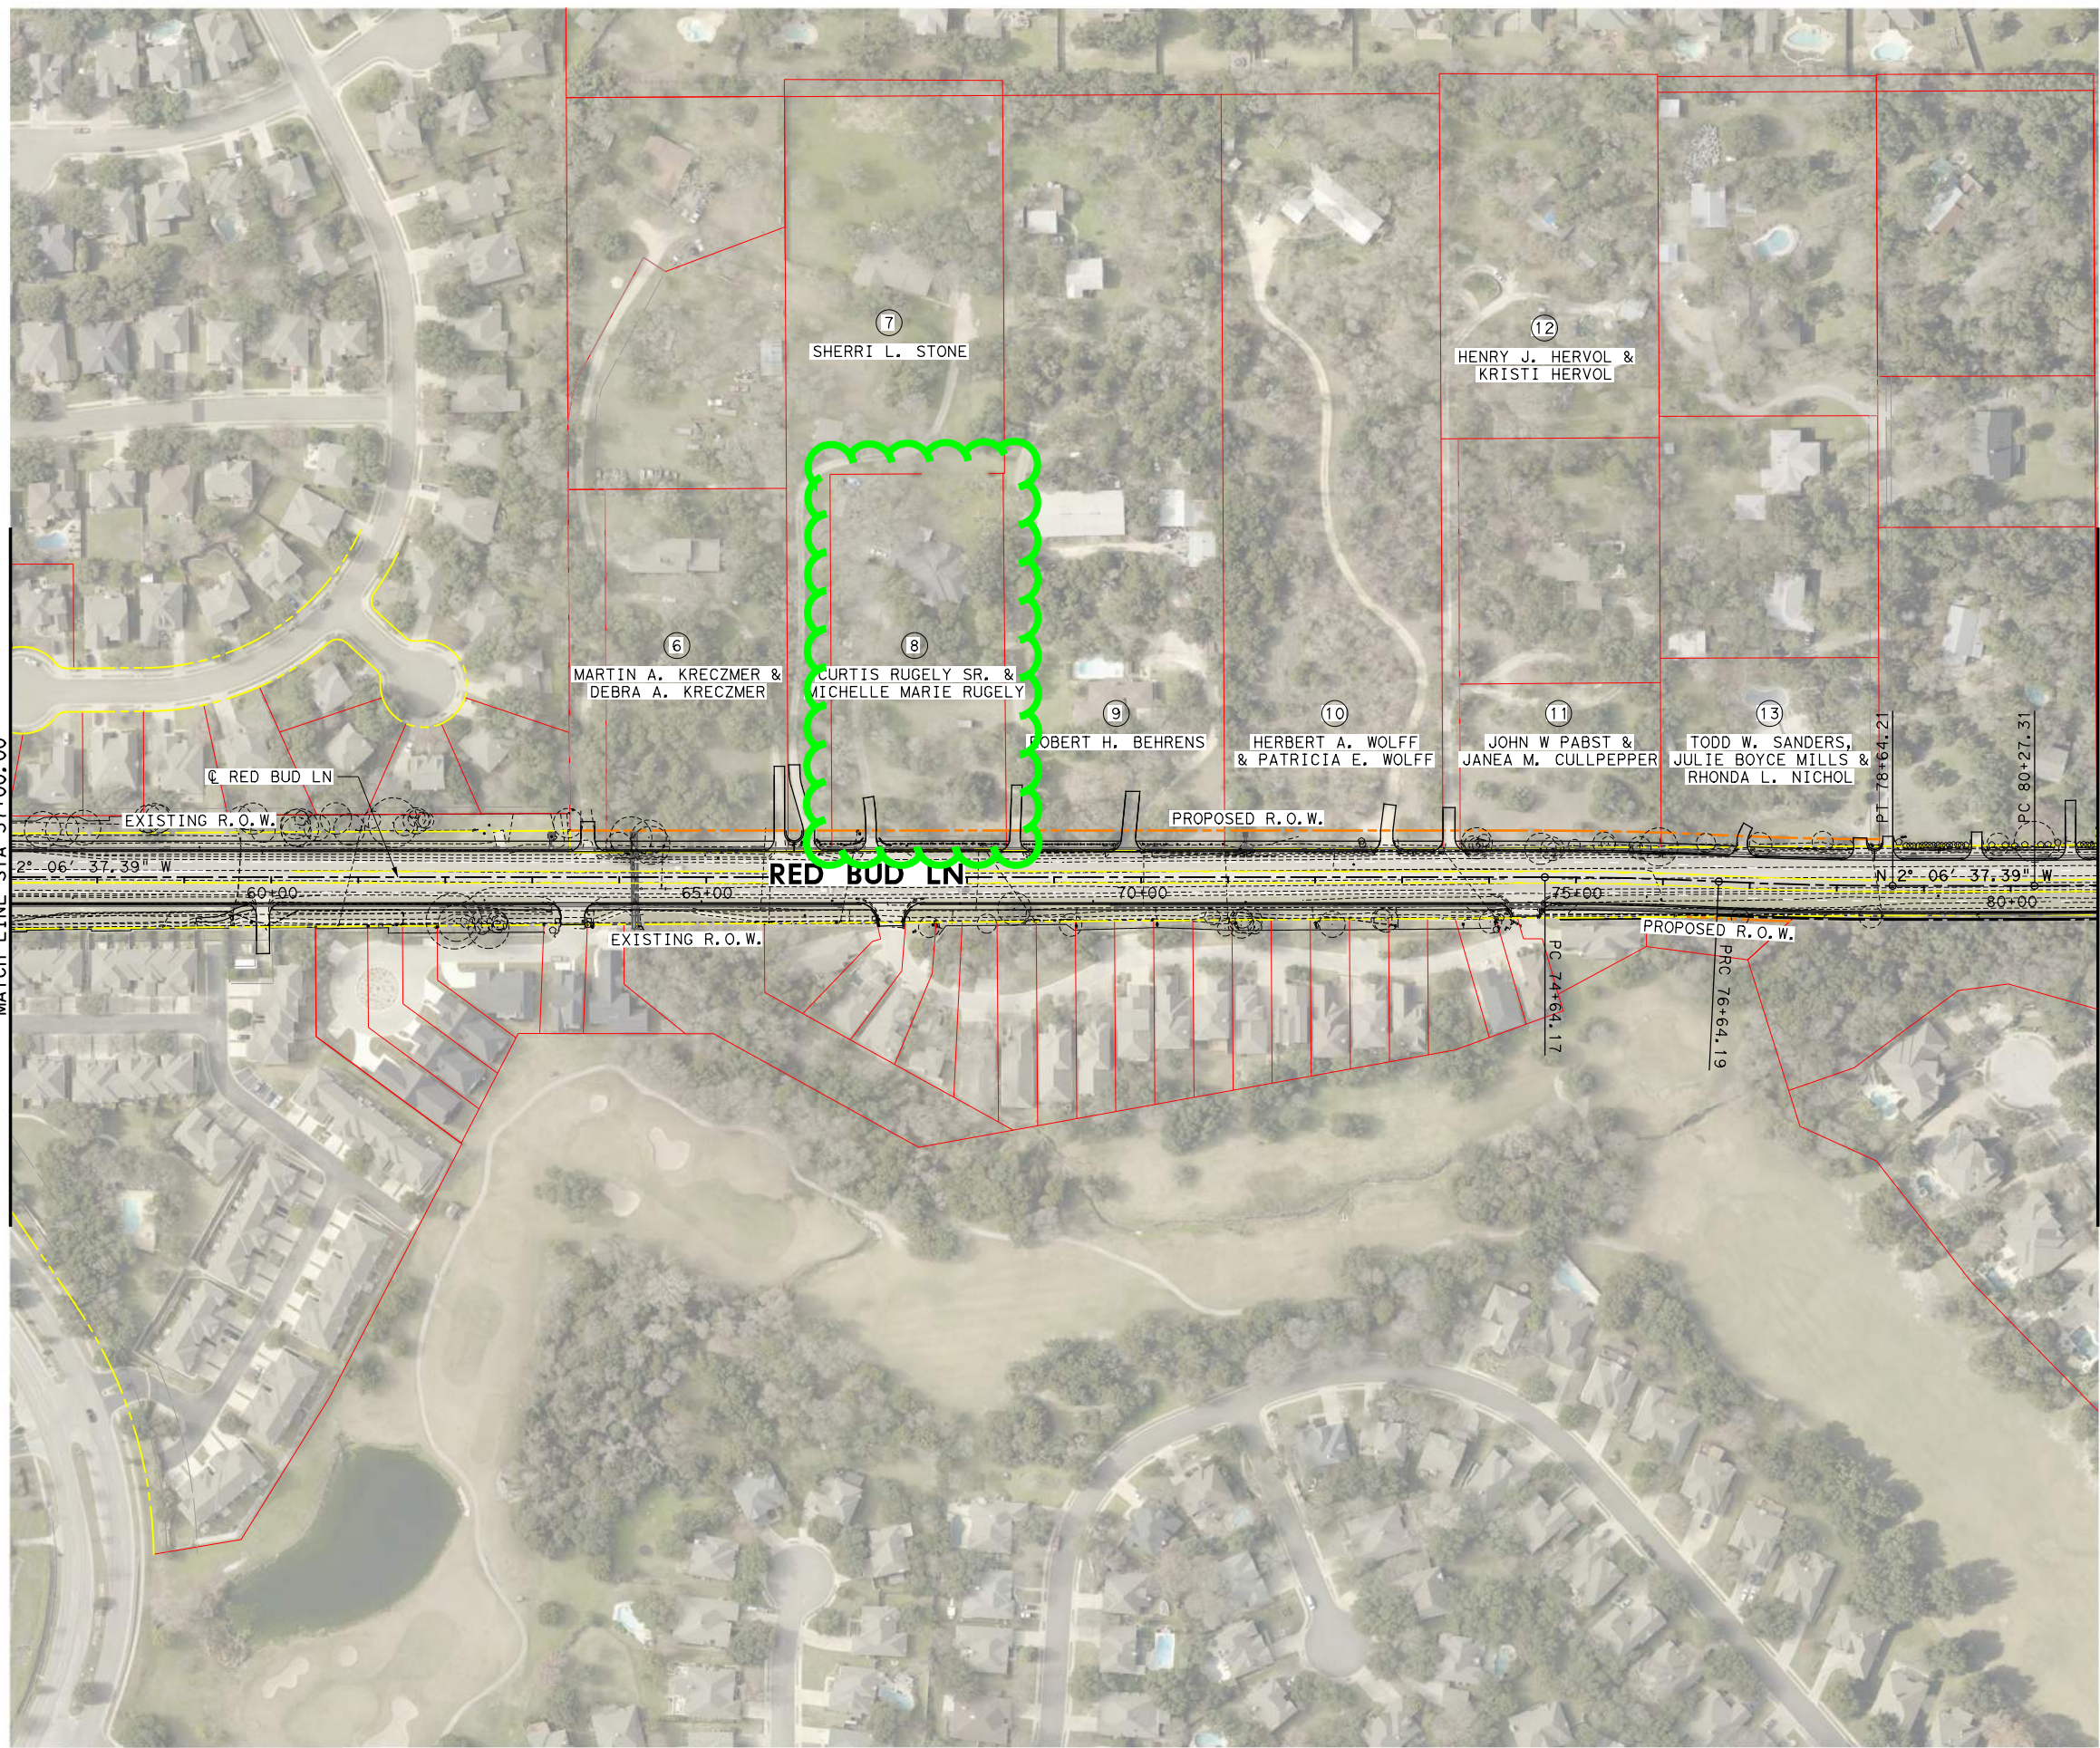

LEGEND

- EXISTING R. O. W.
- PROPOSED R. O. W.
- PARCEL BOUNDARY

PRELIMINARY

SUBMITTED FOR REVIEW

BY DEREK T. BOHLS P.E. # 103424

DATE 1/13/2022

NOT FOR CONSTRUCTION, BIDDING
 OR PERMITTING



LJA Engineering, Inc.
 FRN-F-1386

RED BUD LANE
 PARCEL MAPS

STA 57+00 TO STA 81+00

