

EXHIBIT "A"

Page 1 of 3



Contract Quantity Adjustment/Change Order

Department Transportation Date: 10/7/2013
 Project Name Kenney Fort Blvd. (Arterial A)
 City Project ID Number TX02ARTA Change Order/Quantity Adjustment No. 5

Justification

Add decomposed granite at road medians, and flumes at MSE wall, add RFD's at outfall channel, revise traffic signalization at Forest creek Intersection, hold PEC power pole, deduct for pavement marking revisions

SUMMARY

	Amount	% Change
Original Contract Price:	\$17,095,753.80	
Previous Quantity Adjustment(s):	-\$129,374.92	
This Quantity Adjustment:	\$0.00	
Total Quantity Adjustment(s):	(\$129,374.92)	
Total Contract Price with Quantity Adjustment(s):	\$16,966,378.88	
Previous Change Order(s):	\$829,520.47	4.89%
This Change Order:	\$77,305.00	0.46%
Total Change Order(s) To Date:	\$906,825.47	5.34%
Adjusted Contract Price [Original Contract Price Plus Quantity Adjustment(s) Plus Change Order(s)]:	\$17,873,204.35	
Difference between Original and Adjusted Contract Prices:	\$777,450.55	

Original Contract Time:	730	Calendar Days
Time Adjustment by previous Quan. Adj./Change Order:	28	Calendar Days
Time Adjustment by this Quan. Adj./Change Order:	0	Calendar Days
New Contract Time:	758	Calendar Days

Submitted for Approval

Prepared By Bill Stablein 10-16-13
 Signature Bill Stablein Bill Stablein, Project Manager, CORR Date
 Approvals
 Chasco Constructors Charles Glace Jr. 10-8-13
 Signature Charles Glace Jr. Charles Glace Jr., President, Chasco Constructors Date
 Engineer David Hohman 10/10/13
 Signature David Hohman David Hohman, Engineer, HDR Date
 City of Round Rock Alan McGraw
 Signature Alan McGraw Alan McGraw, Mayor, City of Round Rock Date

Contract Quantity Adjustment/Change Order

Date: 10/7/2013

Project Name Kenney Fort Blvd. (Arterial A)

City Project ID Number TX02ARTA

Change Order/Quantity Adjustment No. 5

Change Order Data						
Item #	Item Description	Unit	Qty.	Unit Price	Amount	Contract Time Adjustment (Days)
1	Concrete flumes at MSE walls					
*	Add 4 ea concrete flumes with rock rip-rap at the ends of MSE walls	EA	4.00	\$750.00	\$3,000.00	0
2	PEC electric pole					
*	Hire subcontractor to clamp on to existing PEC power pole with pole truck during storm sewer installation.	LS	1.00	\$1,500.00	\$1,500.00	
3	Rock Filter dams an outfall channel					
*	Install Ty 3 rock filter dams at outfall channel near Brushy creek to dissipate flow	LF	36	\$50.00	\$1,800.00	
4	Traffic signalization and illumination					
*	Revise signalization at Kenney Fort and Forest Creek intersection	LS	1	\$1,855.00	\$1,855.00	
*	Revise light pole foundation due to storm sewer conflict	LS	1	\$2,650.00	\$2,650.00	
				Subtotal	\$4,505.00	
5	Decomposed Granite medians					
	Install decomposed granite at center medians in roadway	LS	1	\$67,107.00	\$67,107.00	
6	Pavement striping					
	Deduct for eliminated turn lanes & hashouts	LS	1	-\$607.00	(\$607.00)	
				TOTALS:	\$77,305.00	0



rev. 05/12

Contract Quantity Adjustment/Change OrderDepartment TransportationDate: 10/7/2013Project Name Kenney Fort Blvd. (Arterial A)City Project ID Number TX02ARTAChange Order/Quantity Adjustment No. 5

Quantity Adjustment Data						
Bid Item #	Item Description	Unit	Qty.	Unit Price	Amount	Contract Time Adjustment (Days)
TOTALS:					\$0.00	0

Chasco Constructors

JOB NAME: KENNEY FORT BOULEVARD JOB #11104

CHANGE PROPOSAL #012

10/3/2013

DESCRIPTION	QTY	UNIT	UNIT PRICE	TOTAL PRICE
-------------	-----	------	------------	-------------

Concrete flumes at MSE outfalls

1	Install concrete flumes with rock rip-rap at outfall of MSE walls	4	EA	\$750.00	\$3,000.00
					\$3,000.00

Concrete flumes at MSE outfalls

PEC electric pole

1	Hire subcontractor with pole truck to clamp on to and hold existing PEC power pole during installation of storm sewer within 5' of pole	1	EA	\$1,500.00	\$1,500.00
					\$1,500.00

PEC electric pole

Rock filter dams (TY 3)

1	install rock filter dams in outfall channel	36	EA	\$50.00	\$1,800.00
					\$1,800.00

Rock filter dams (TY 3)

Traffic signal and illumination changes

1	Rework signalization at Forest Creek intersection	1	LS	\$1,855.00	\$1,855.00
2	Revise light pole foundation to straddle 66" SS line	1	LS	\$2,650.00	\$2,650.00
					\$4,505.00

Traffic signal and illumination changes

Decomposed granite medians

1	Remove turf at island medians and replace with DC granite	1	LS	\$67,107.00	\$67,107.00
					\$67,107.00

Decomposed granite medians

CP #12 Total changes **\$77,912.00**

AUSTIN TRAFFIC SIGNAL CONSTRUCTION COMPANY, INC.

P.O. Box 130
Round Rock, Texas 78680

Ph. (512) 255-9951
Fax (512) 255-0146

2/27/2013

CHANGE ORDER PROPOSAL


CONTROL : CITY OF ROUND ROCK
PROJECT: KENNEY FORT BLVD

Bid Item	Item Number	Bid Item Description	Unit of Measure	Unit Bid Price	CHANGE ORDER QTY	CHANGE ORDER TOTALS
99	0636	2001 ALUMINUM SIGNS (TY A)	SF	\$24.00	5.00	\$120.00
130	0682	2003 BACK PLATE (12 IN) (5 SEC)	EA	\$55.00	1.00	\$55.00
131	0682	2022 VEH SIG SEC (12 IN) LED (GRN ARW)	EA	\$180.00	1.00	\$180.00
132	0682	2023 VEH SIG SEC (12 IN) LED (GRN)	EA	\$190.00	1.00	\$190.00
133	0682	2024 VEH SIG SEC (12 IN) LED (YEL ARW)	EA	\$200.00	1.00	\$200.00
134	0682	2025 VEH SIG SEC (12 IN) LED (YEL)	EA	\$204.00	1.00	\$204.00
135	0682	2027 VEH SIG SEC (12 IN) LED (RED)	EA	\$185.00	1.00	\$185.00
136	0682	2043 PED SIG SEC (12")(2 IND)(HOUSING ONLY)	EA	\$206.00	2.00	\$412.00
139	0684	2030 TRF SIG CBL (TY A) (14 AWG) (4 CONDR)	LF	\$1.60	10.00	\$16.00
142	0684	2082 TRF SIG CBL (TY C) (18 AWG) (2 CONDR)	LF	\$1.00	15.00	\$15.00
149	0688	2001 PED DETECT (2 INCH PUSH BTN)	EA	\$65.00	2.00	\$130.00
159	8708	2001 LED COUNTDOWN PED SIGNAL MODULE	EA	\$74.00	2.00	\$148.00
Total Bid Amount						\$1,855.00

NOTES:

- 1) AS PER REVISED DRAWINGS DATED 2-27-13

CONTACT Edward Schroeder for any questions at 512-255-9951

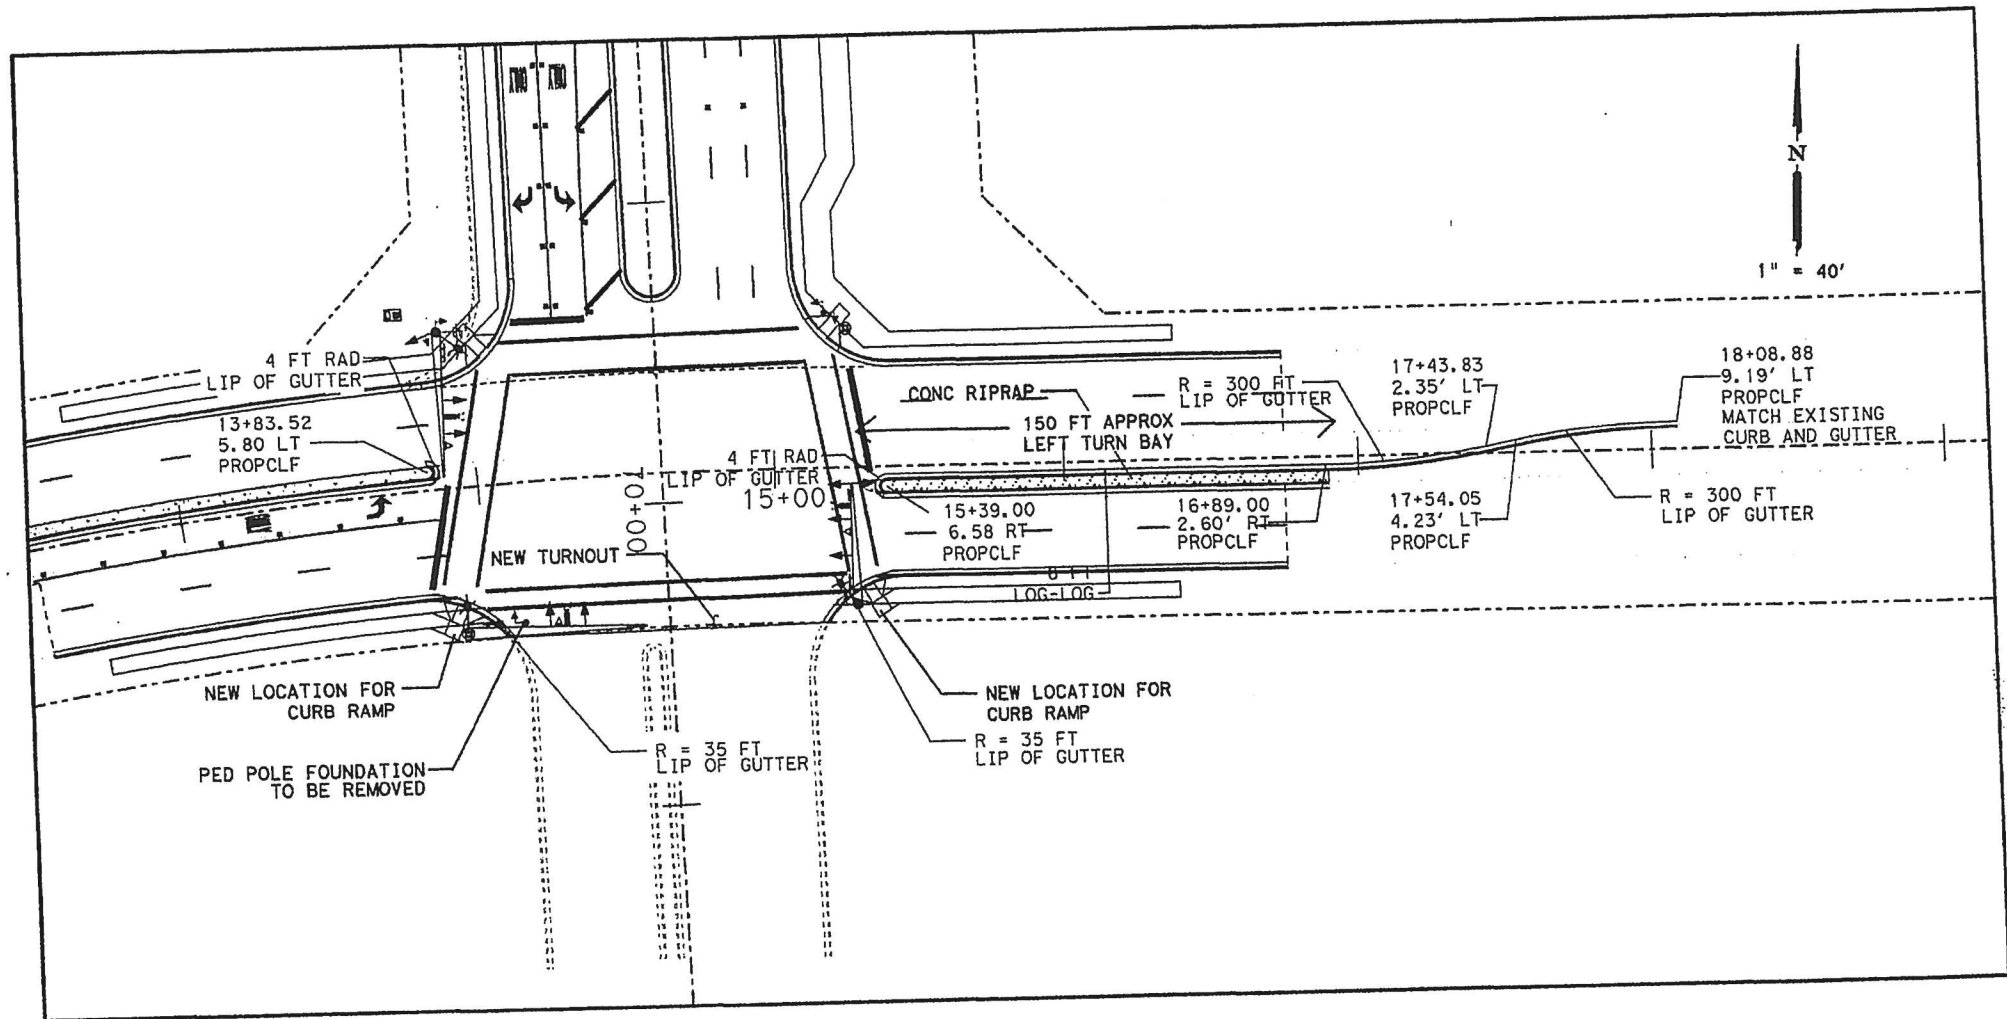

AUSTIN TRAFFIC SIGNAL CONSTRUCTION COMPANY, INC.

P.O. Box 130
Round Rock, Texas 78680

Ph. (512) 255-9951
Fax (512) 255-0146

7/2/2013

CHANGE ORDER PROPOSAL

CONTROL : CITY OF ROUND ROCK
PROJECT: KENNEY FORT BLVD


Bid Item	Item Number	Bid Item Description	Unit of Measure	Approx. Quantities	ESTIMATED COST	Amount
1		SPREAD FOOTING LIGHT POLE FOUNDATION SPECIAL	EA	1	\$2,650.00	\$2,650.00
Total Bid Amount						\$2,650.00

NOTES:

- 1) AS PER DRAWING DATED 7-1-13
- 2) VOLUME = $4.82 \times 1.10 = 5.30$ CY @ \$ 500.00 CY = \$ 2650.00


CONTACT Edward Schroeder for any questions at 512-255-9951

DATE	10/11/19
TIME	10:11
LOCATION	1011
STATUS	1011
REMARKS	1011
INITIALS	1011
SIGNATURE	1011
DATE	10/11/19
TIME	10:11
LOCATION	1011
STATUS	1011
REMARKS	1011
INITIALS	1011
SIGNATURE	1011

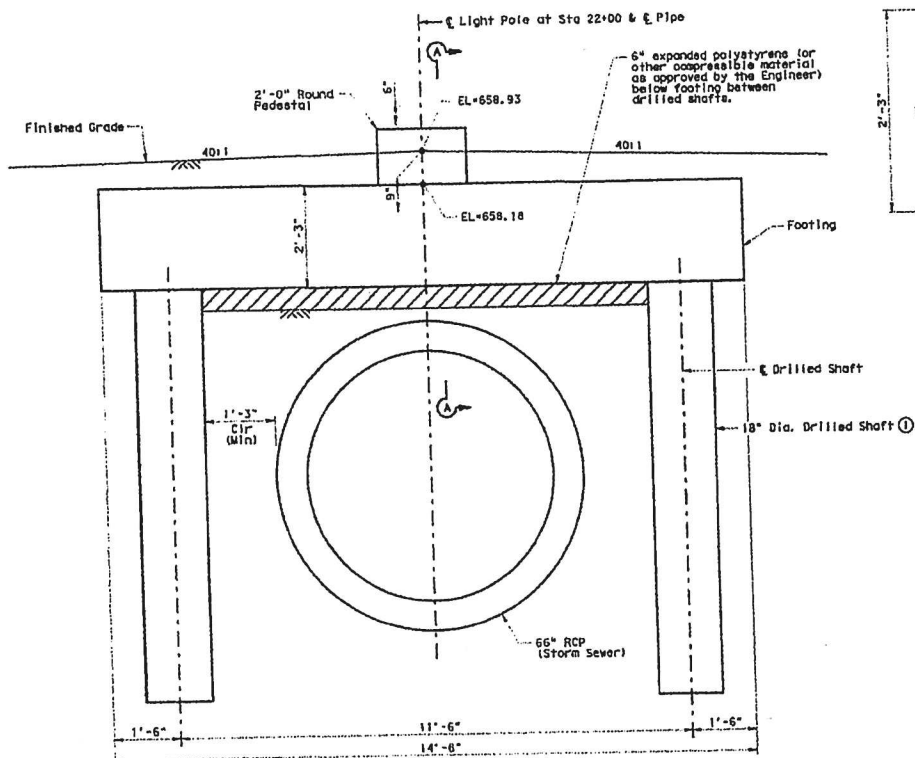


LIGHT POLE FOUNDATION DETAIL

- ① 18" Dia. Drilled Shafts shall extend to 1'-0" below bottom of 66" RCP and shall have a minimum length of 8'-0".

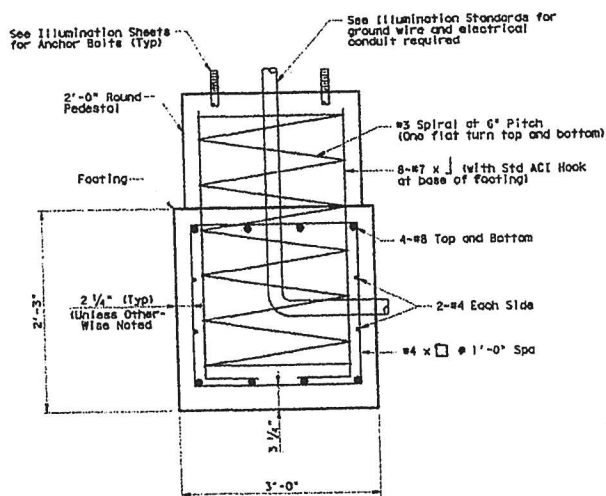


SECTION A-A

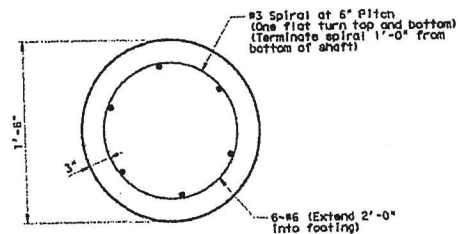

18" DIA. DRILLED SHAFT
N.T.S.

GENERAL NOTES:

- GENERAL NOTES:**
1. Design in accordance with AASHTO LRFD Specifications.
 2. Concrete strength $f'_c = 3600$ psi.
 3. All reinforcing shall be grade 60.
 4. Reinforcing steel shall have 2" and cover and 2" clear cover unless otherwise shown.

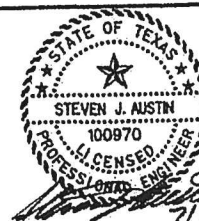

LIGHT POLE
FOUNDATION DETAILS
KENNEY FORT BOULEVARD



THE CITY OF ROUND ROCK, TEXAS

HDR HDR Engineering, Inc.
4401 West Colton Blvd., Suite 400
Austin, Texas 78745
TBEF Firm Registration No. 754

STATE		PROJECT NO		ROADWAY	
TEXAS				KENNEY FORT BLVD	
COUNTY		CITY		SHEET NO	
WILLIAMSON		ROUND ROCK			