

ATTWOOD TRACT




Sandy Shores

+/- 47.96 ACRES

MW



1" = 200'

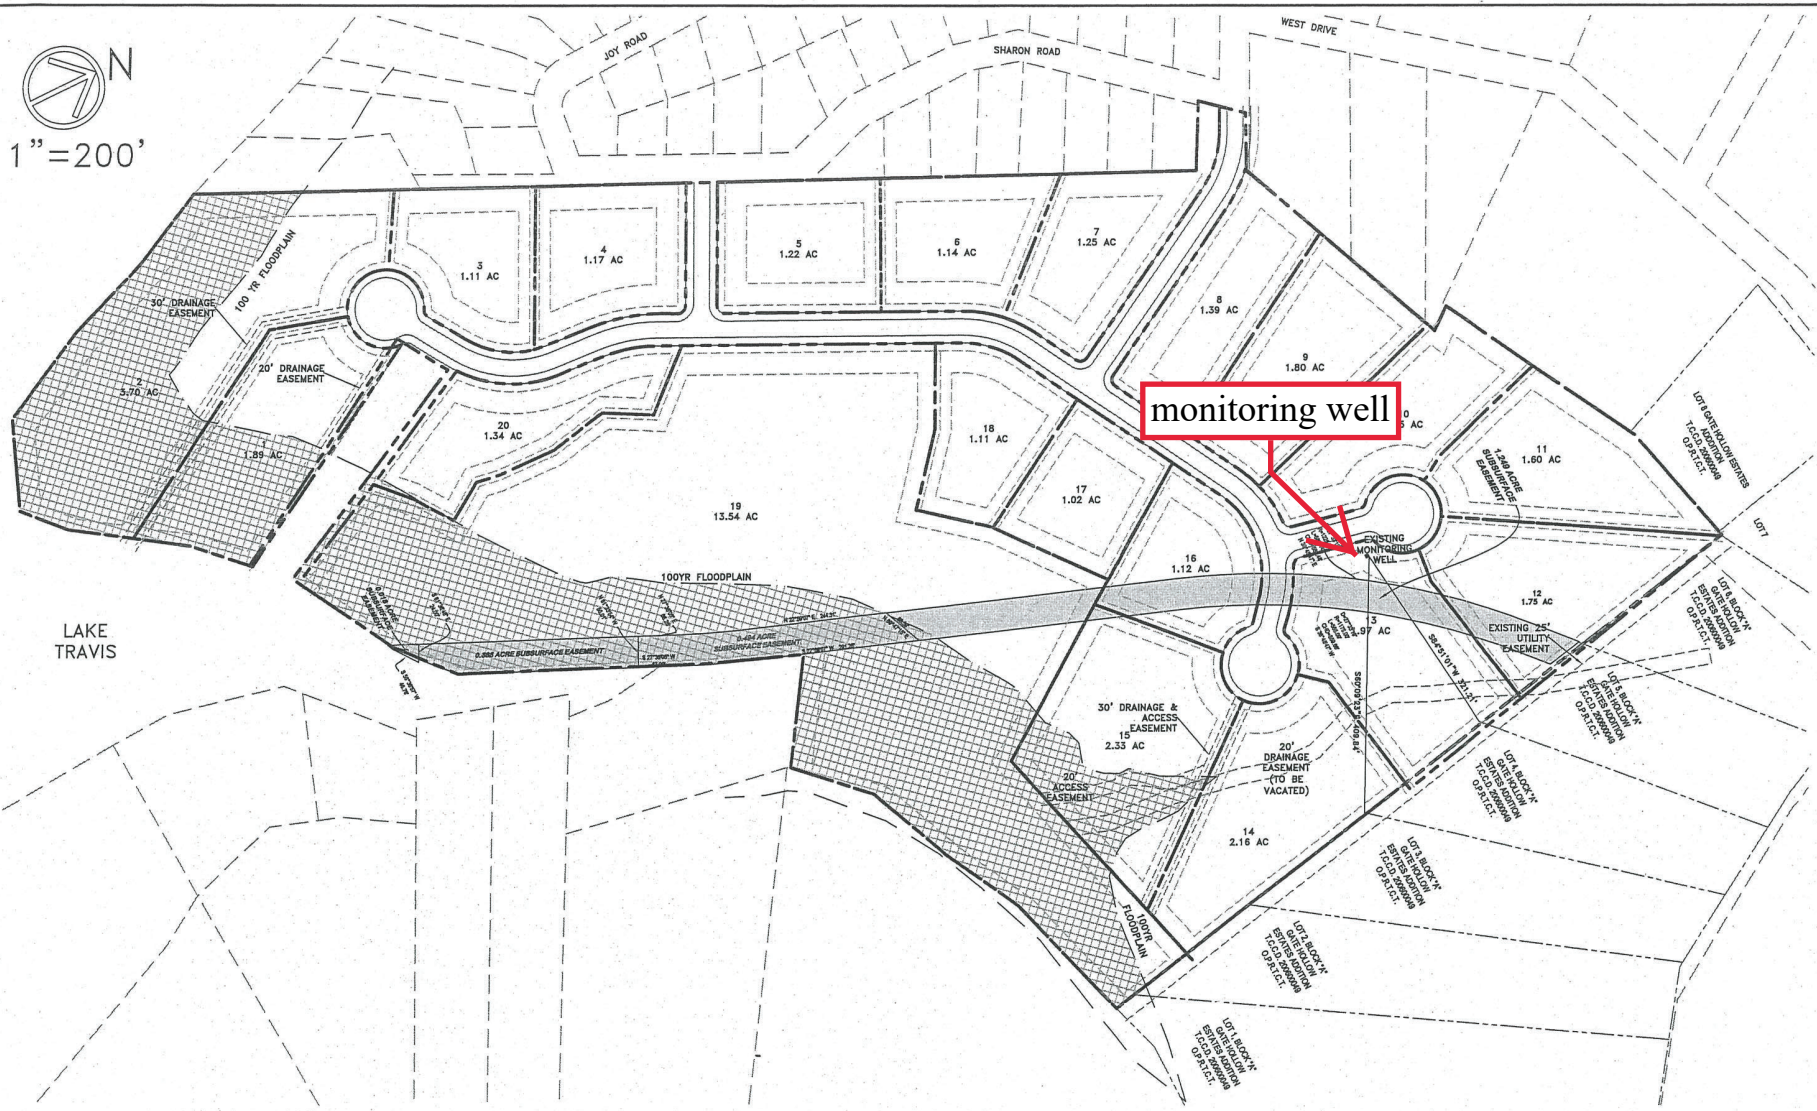

 10.21 ACRES IN FLOODPLAIN

 .894 ACRES (38,943sf) IN ACQUISITION

2.149 TOTAL ACRES
 (93,607 SF) EASEMENTS
 .894 ACRES (38,943sf) IN ACQUISITION

EXHIBIT: B
 47.96 ACRES



700 North Lamar, Suite 200A
 Austin, Texas 78705
 Phone: 512-472-0838
 Fax: 512-472-2224

SITE SPECIFICS

ATTWOOD
 VOLANTE TEXAS

Area of Acquisition

REVISIONS

DATE 5/29/18

FILE NAME VOL.DWG

JOB NO.


DESIGN BAC/jan


DRAWN JAM

SHEET

3 OF 3

ATTWOOD

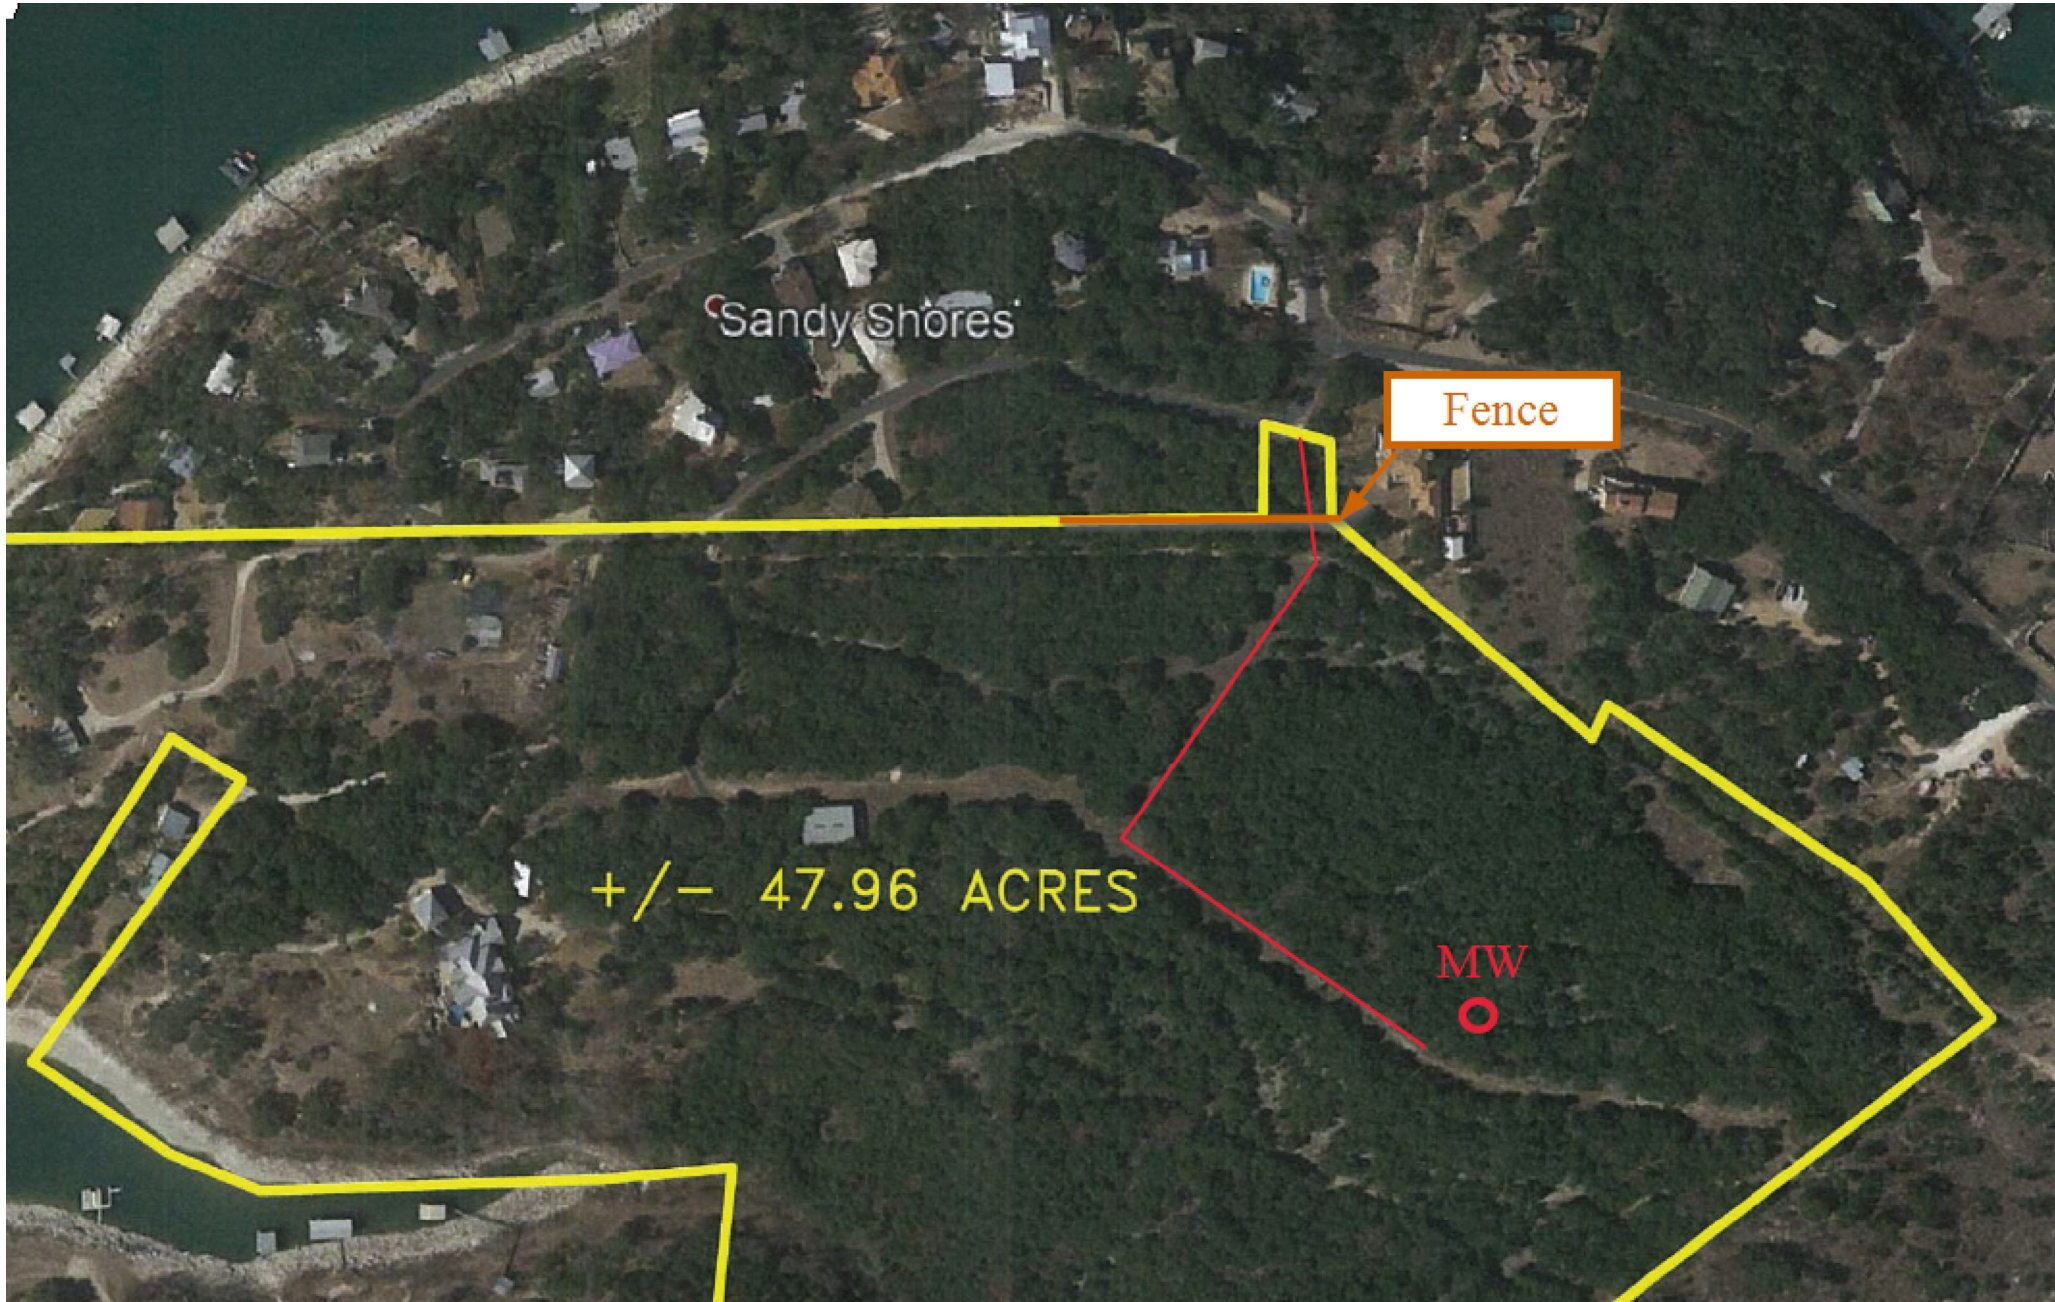

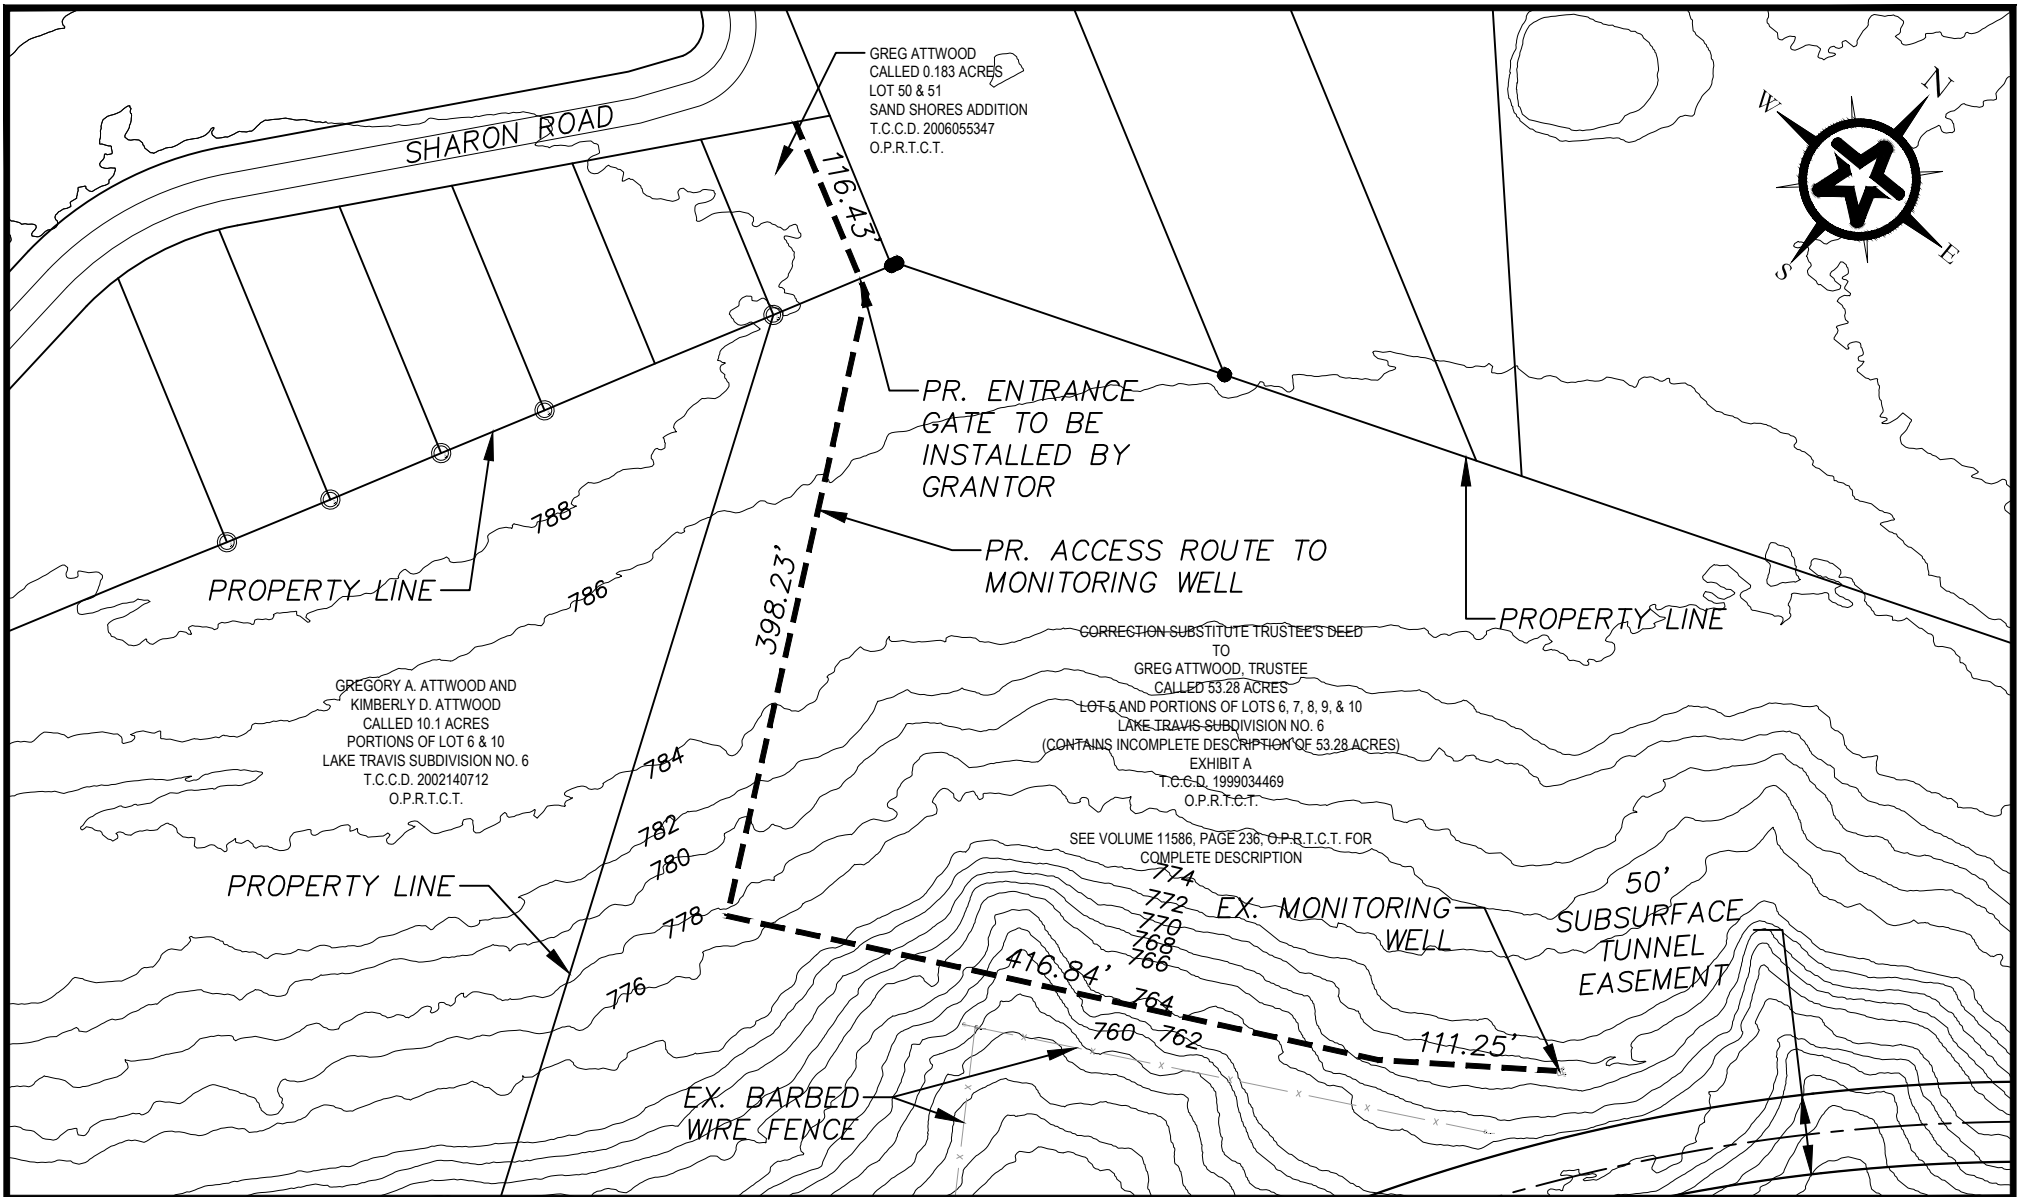

ATTWOOD PROPERTY ACCESS

SCALE: 1" = 120'



Walker Partners
engineers ★ surveyors

T.B.P.E. Registration No. 8053

CLIENT NAME: BCRUA

PROJECT NAME: PHASE 2 RAW WATER DELIVERY SYSTEM

PROJECT NUMBER: 3-00619

DATE: 12/13/19

REVISION: 00

A1