


MCCORMACK(37)

ATWOOD
(1,2,16,106)

ATTWOOD



1"=200'

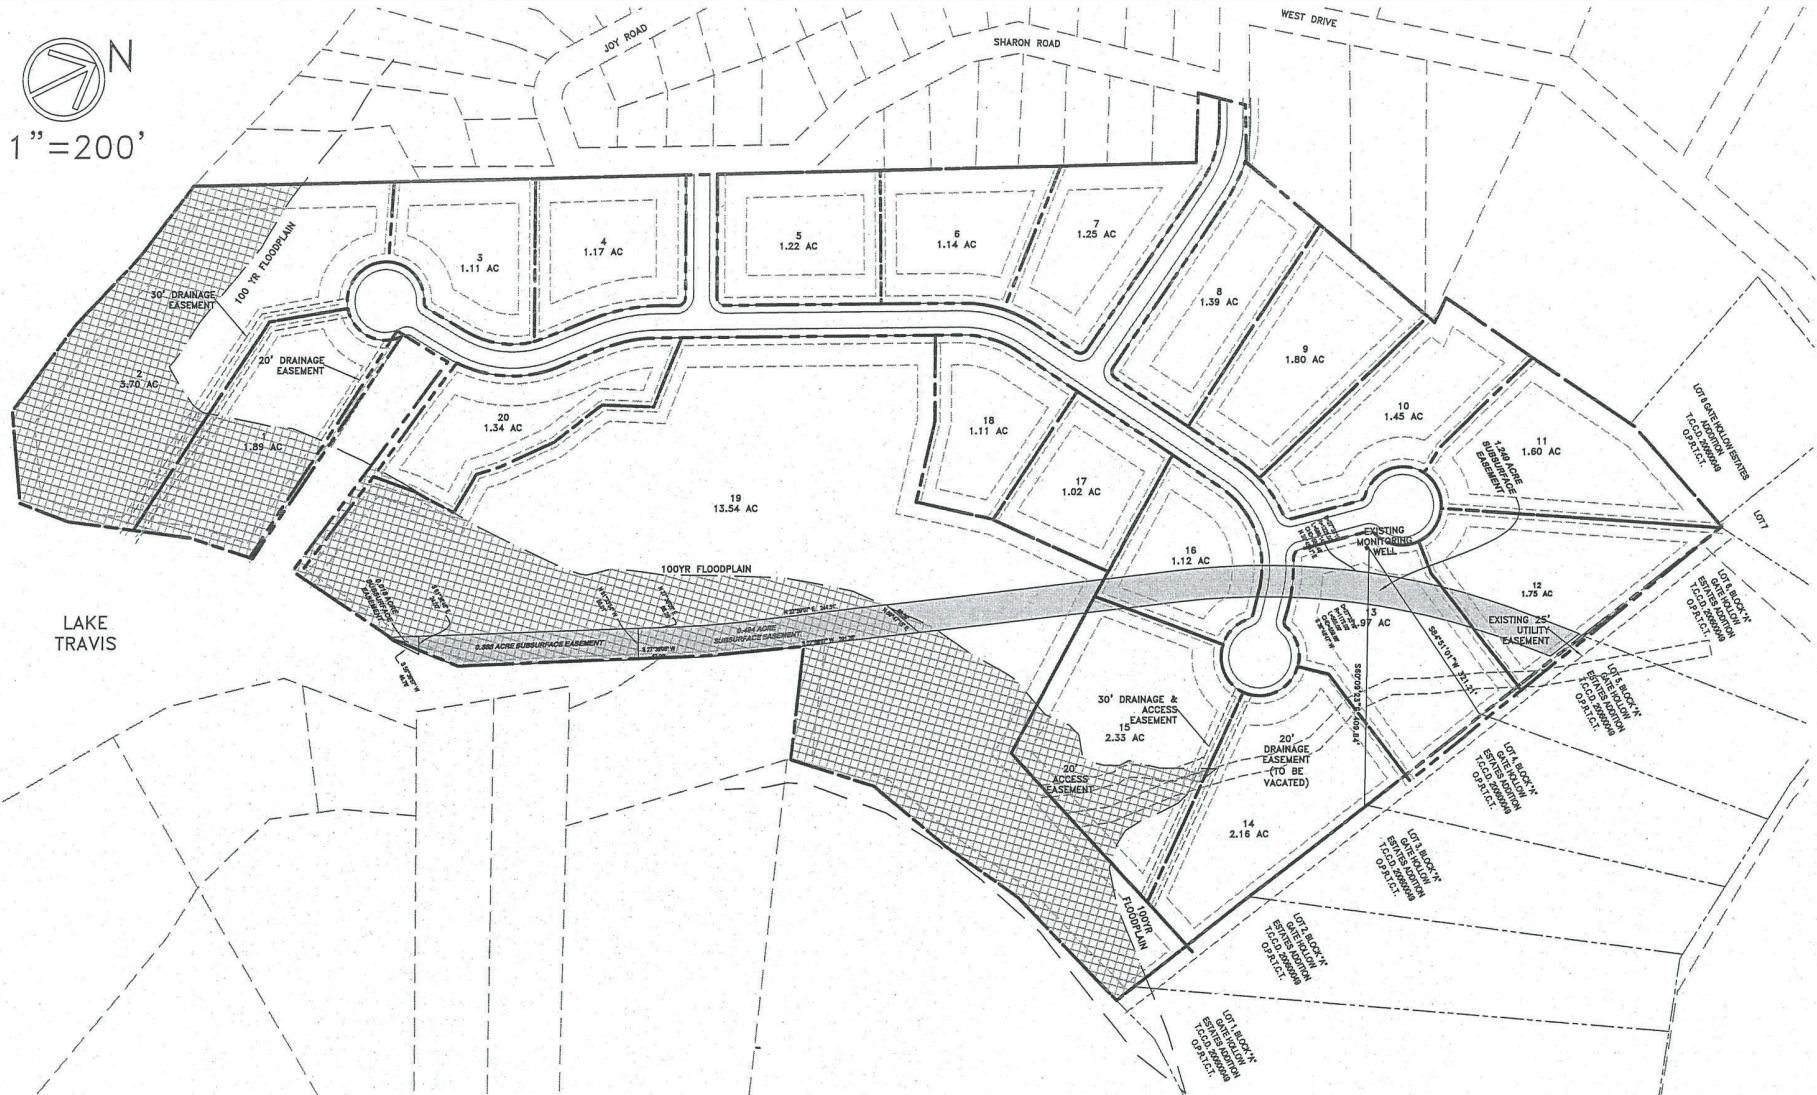

 10.21 ACRES IN FLOODPLAIN

 2.149 TOTAL ACRES
(93,607 SF) EASEMENTS
.894 ACRES (38,943sf) IN ACQUISITION

EXHIBIT: B
47.96 ACRES

700 North Lamar, Suite 200A
Austin, Texas 78705
Phone: 512-472-6232
Fax: 512-472-2224

SITE SPECIFICS

ATTWOOD
VOLANTE TEXAS
Area of Acquisition

REVISIONS
DATE 5/29/18
FILE NAME VOL.DOT
JOB NO.
DESIGN BAC/ren
DRAWN JWI
SHEET

