




WILLIAMSON COUNTY, TEXAS

LEGEND

— PROPOSED RM 620 PROJECT

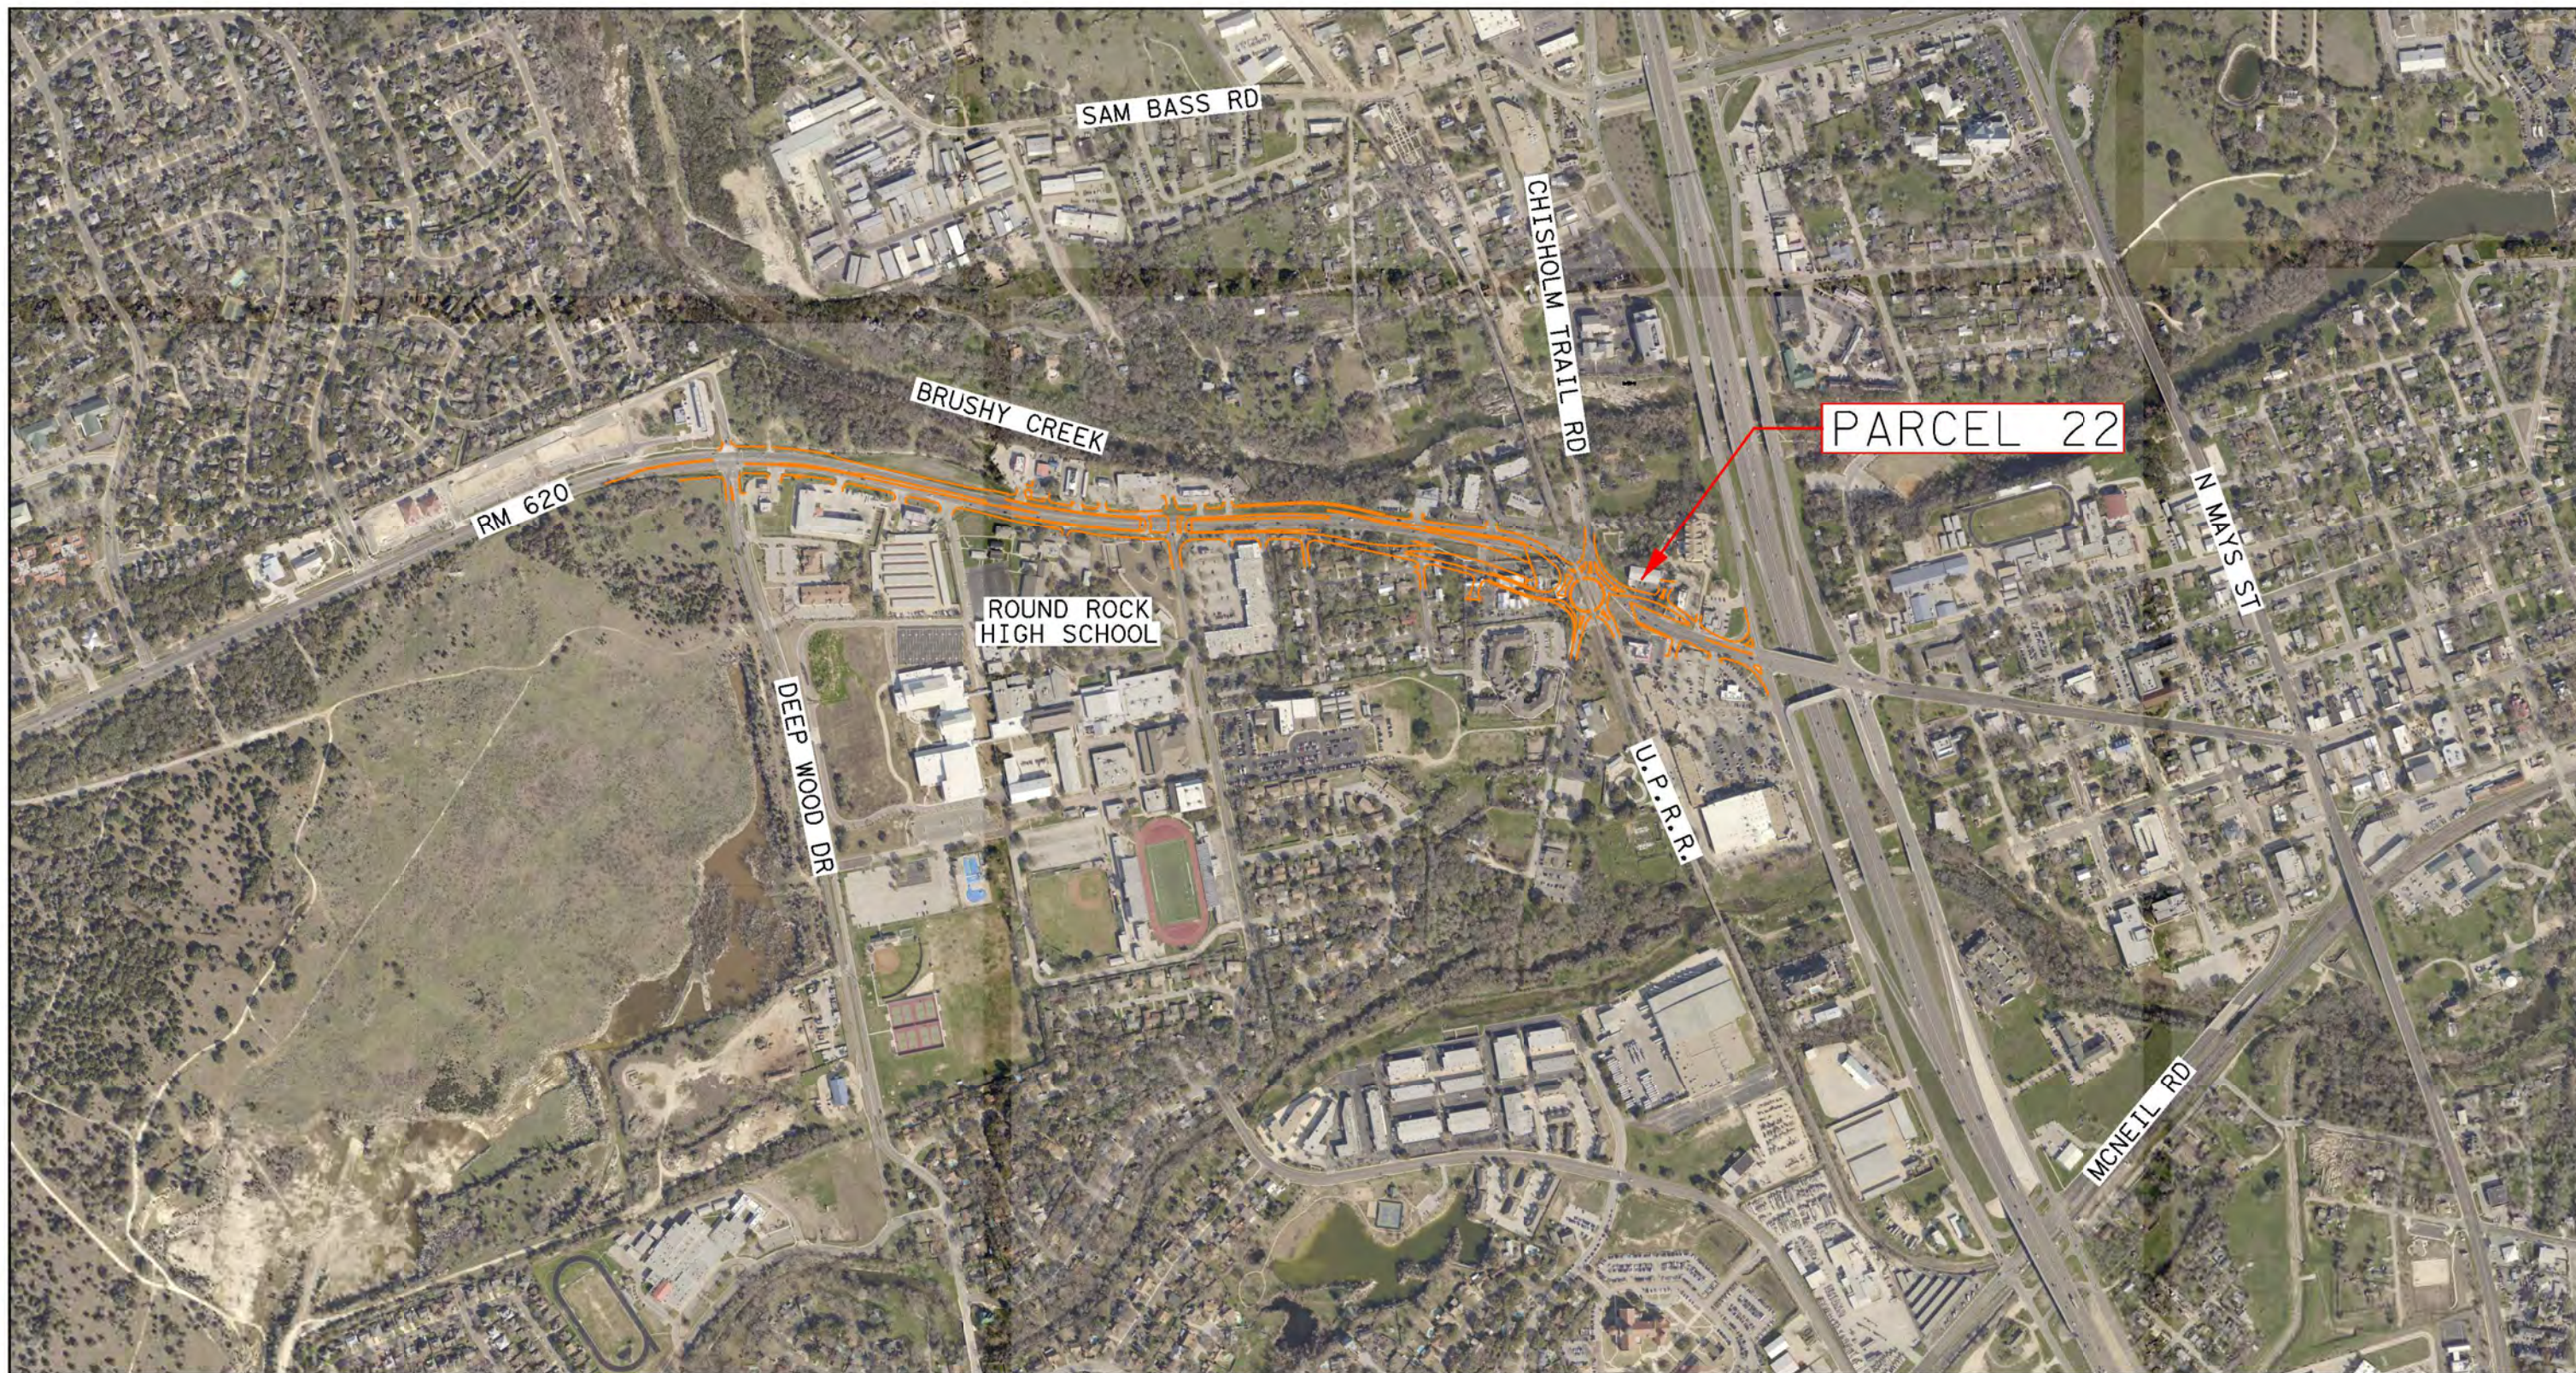

SCALE IN FEET
0 375 750 1500

HALFF
9500 AMBERGLEN BLVD
AUSTIN, TEXAS 78729-1102
TEL (512) 777-4600
FAX (512) 252-8141
TBPE FIRM NO. F-312

©2018 **Texas Department of Transportation**

CITY OF ROUND ROCK, TX
2008 ENTERPRISE DRIVE
ROUND ROCK, TX 78664

RM 620
PROPOSED RM 620 PROJECT
VICINITY MAP
PARCEL 22
ROUND ROCK 732 BUILDING, LLC




PARCEL 22
0.727 ACRES
31,668 S.F.



WILLIAMSON COUNTY, TEXAS

LEGEND

- ROW (EXISTING)
- PROPERTY LINES
- PARCEL 22 PARENT TRACT AREA

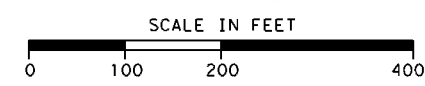

HALFF
9500 AMBERGLEN BLVD
AUSTIN, TEXAS 78729-1102
TEL (512) 777-4600
FAX (512) 252-8141
TBPE FIRM NO. F-312

©2018 **Texas Department of Transportation**


CITY OF ROUND ROCK, TX
2008 ENTERPRISE DRIVE
ROUND ROCK, TX 78664

RM 620
PROPOSED RM 620 PROJECT
WHOLE PROPERTY PARENT TRACT
PARCEL 22
ROUND ROCK 732 BUILDING, LLC





- LEGEND**
- ROW (PROPOSED)
 - ROW (EXISTING)
 - PROPERTY LINES
 - PUBLIC UTILITY EASEMENT (P.U.E.) (PROPOSED)
 - RM 620 ALIGNMENT (PROPOSED)
 - PARCEL 22 ACQUISITION AREA
 - ▨ P.U.E. ACQUISITION AREA
 - REMAINDER AREA

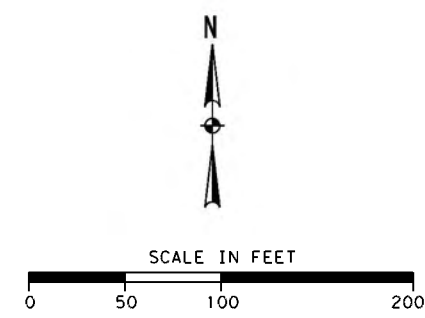



9500 AMBERGLEN BLVD
AUSTIN, TEXAS 78729-1102
TEL (512) 777-4600
FAX (512) 252-8141
TBPE FIRM NO. F-312




©2018 Texas Department of Transportation



CITY OF ROUND ROCK, TX
2008 ENTERPRISE DRIVE
ROUND ROCK, TX 78664

RM 620

PROPOSED RM 620 PROJECT
PROPOSED ACQUISITION
PARCEL 22
ROUND ROCK 732 BUILDING, LLC

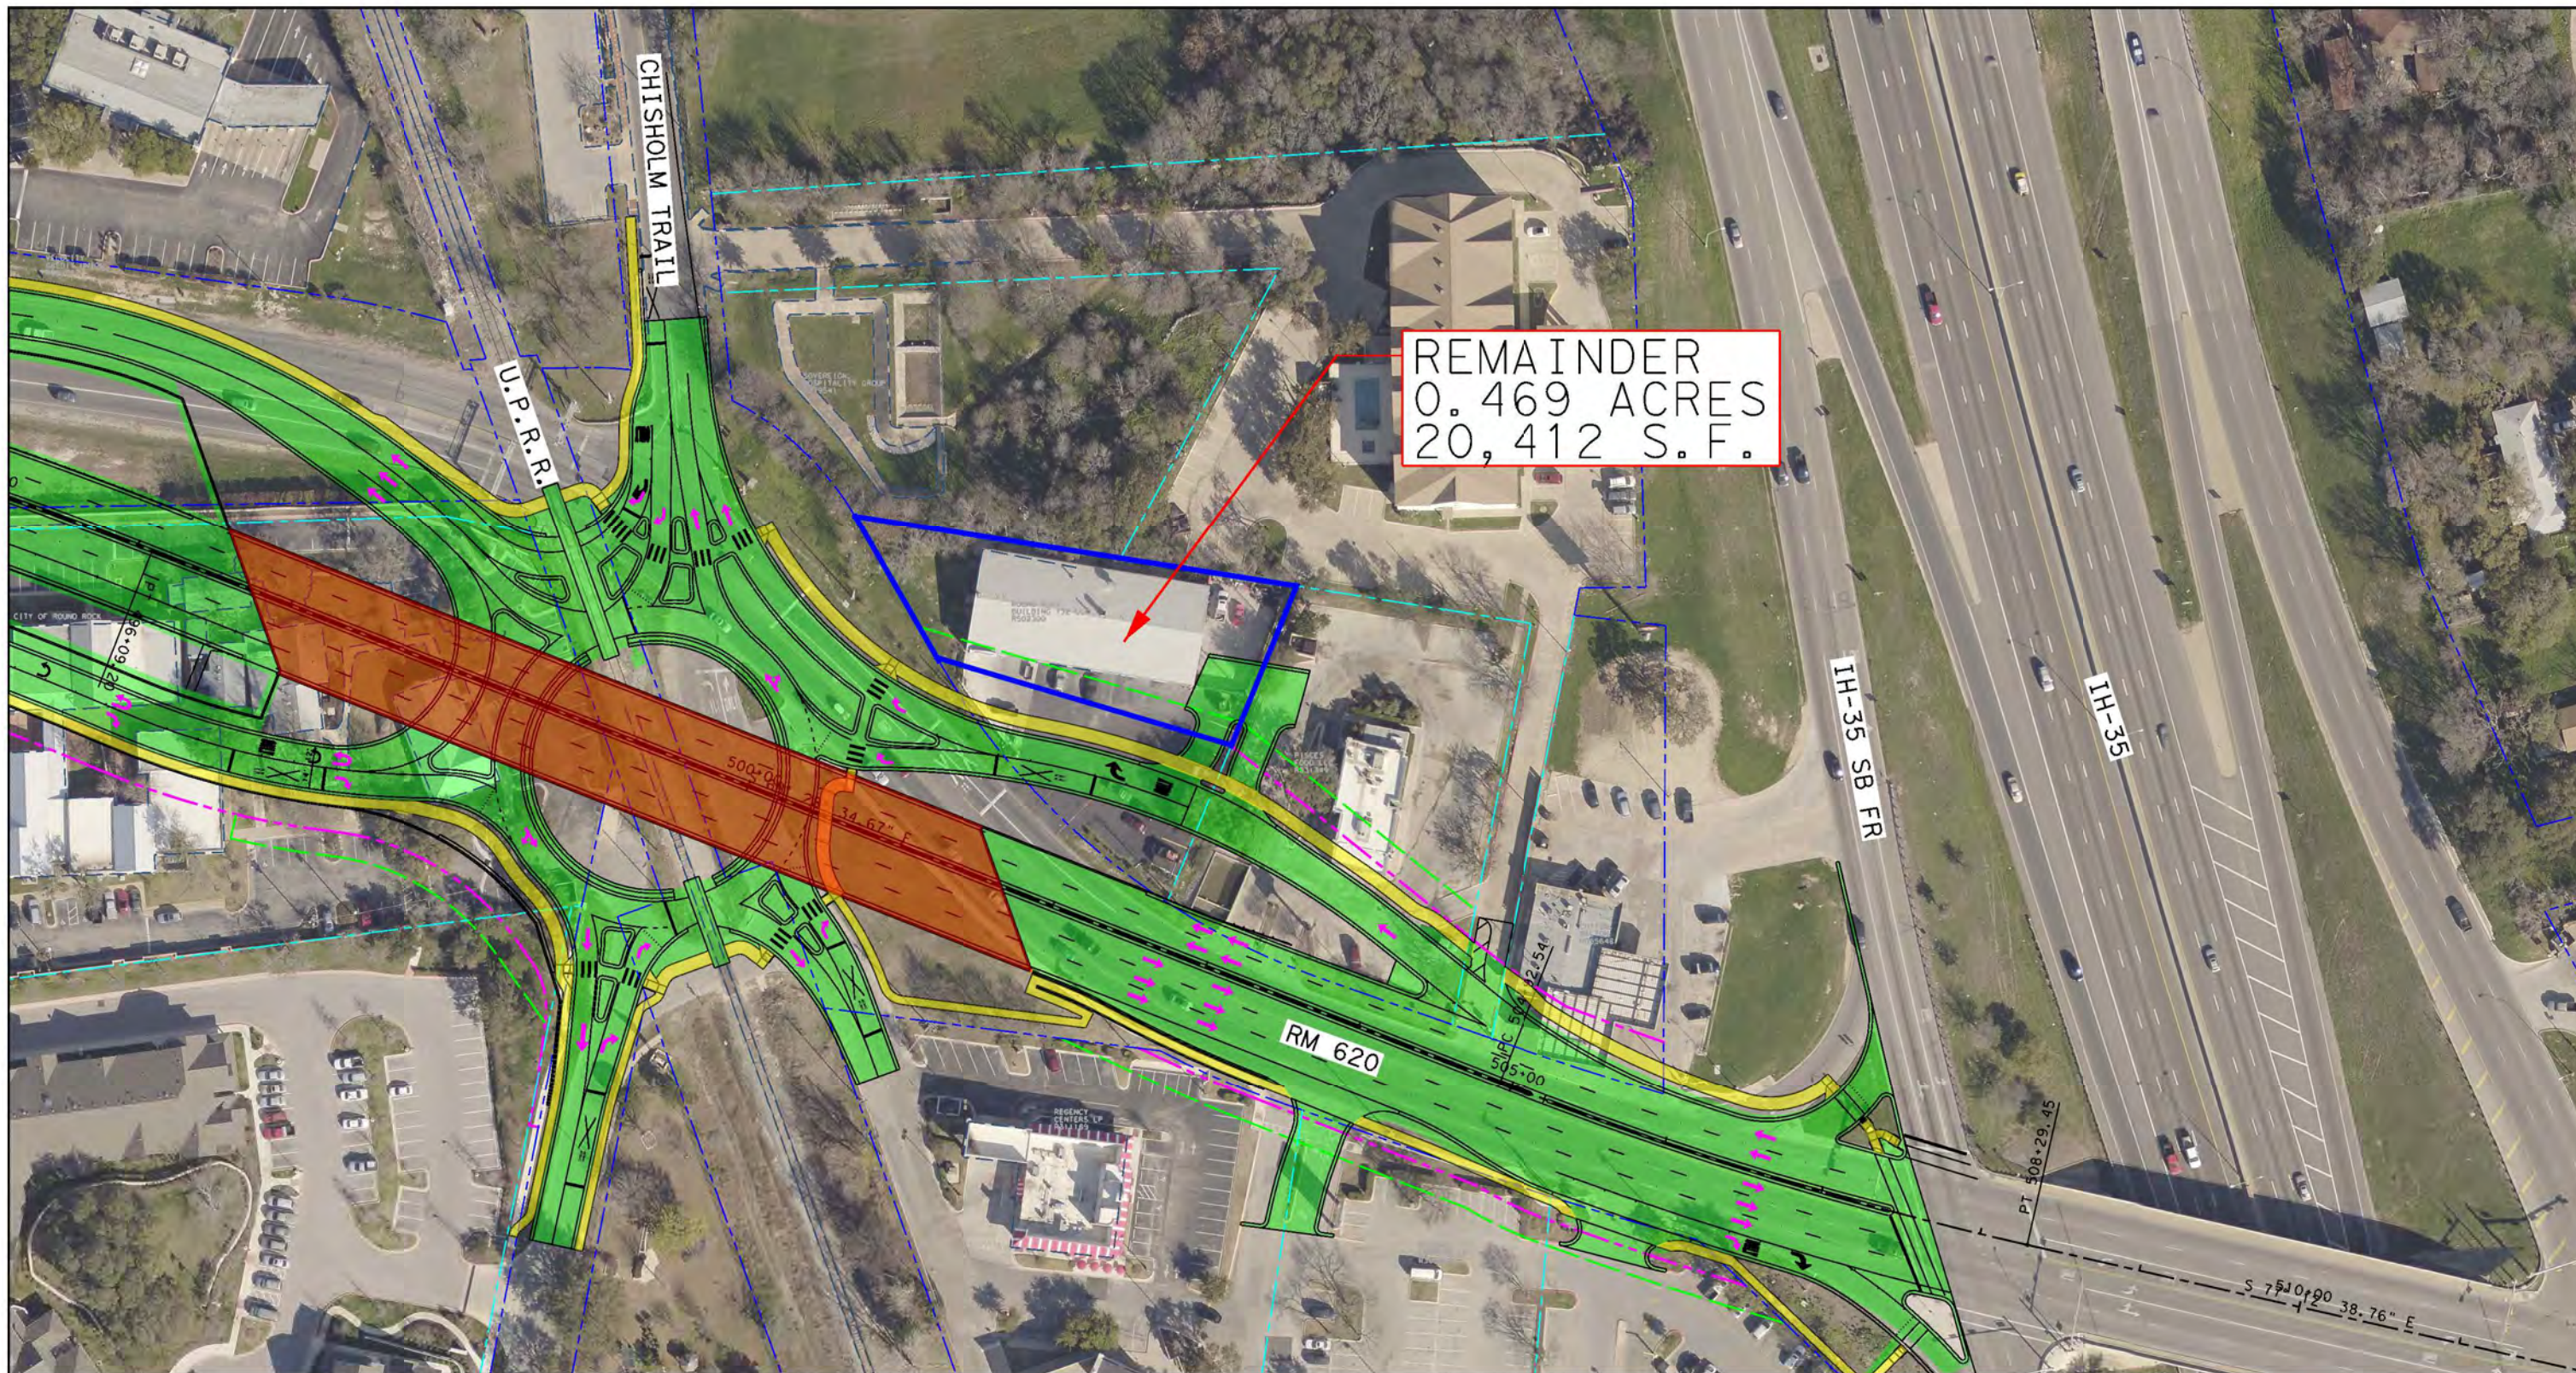


REMAINDER
0.469 ACRES
20,412 S.F.



WILLIAMSON COUNTY, TEXAS

- LEGEND**
- ROW (PROPOSED)
 - ROW (EXISTING)
 - PROPERTY LINES
 - RM 620 ALIGNMENT (PROPOSED)
 - PUBLIC UTILITY EASEMENT (P.U.E.) (PROPOSED)
 - REMAINDER AREA
 - PROPOSED ROADWAY
 - PROPOSED SIDEWALKS
 - PROPOSED BRIDGE OVERPASS (OVER RAILROAD AND ROUNDABOUT)

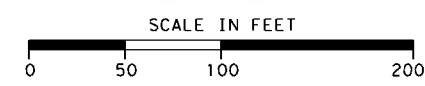

9600 AMBERGLEN BLVD
AUSTIN, TEXAS 78729-1102
TEL (512) 777-4600
FAX (512) 252-8141
TBPE FIRM NO. F-312

©2018 Texas Department of Transportation

CITY OF ROUND ROCK, TX
2008 ENTERPRISE DRIVE
ROUND ROCK, TX 78664

RM 620
PROPOSED RM 620 PROJECT
PROPOSED IMPROVEMENTS
PARCEL 22
ROUND ROCK 732 BUILDING, LLC



MAACO (22)