


FILENAME: LOTS 15 ROW NEGOTIATIONS LAND SWAP.dgn

DRAWING DATE: 9/12/2018

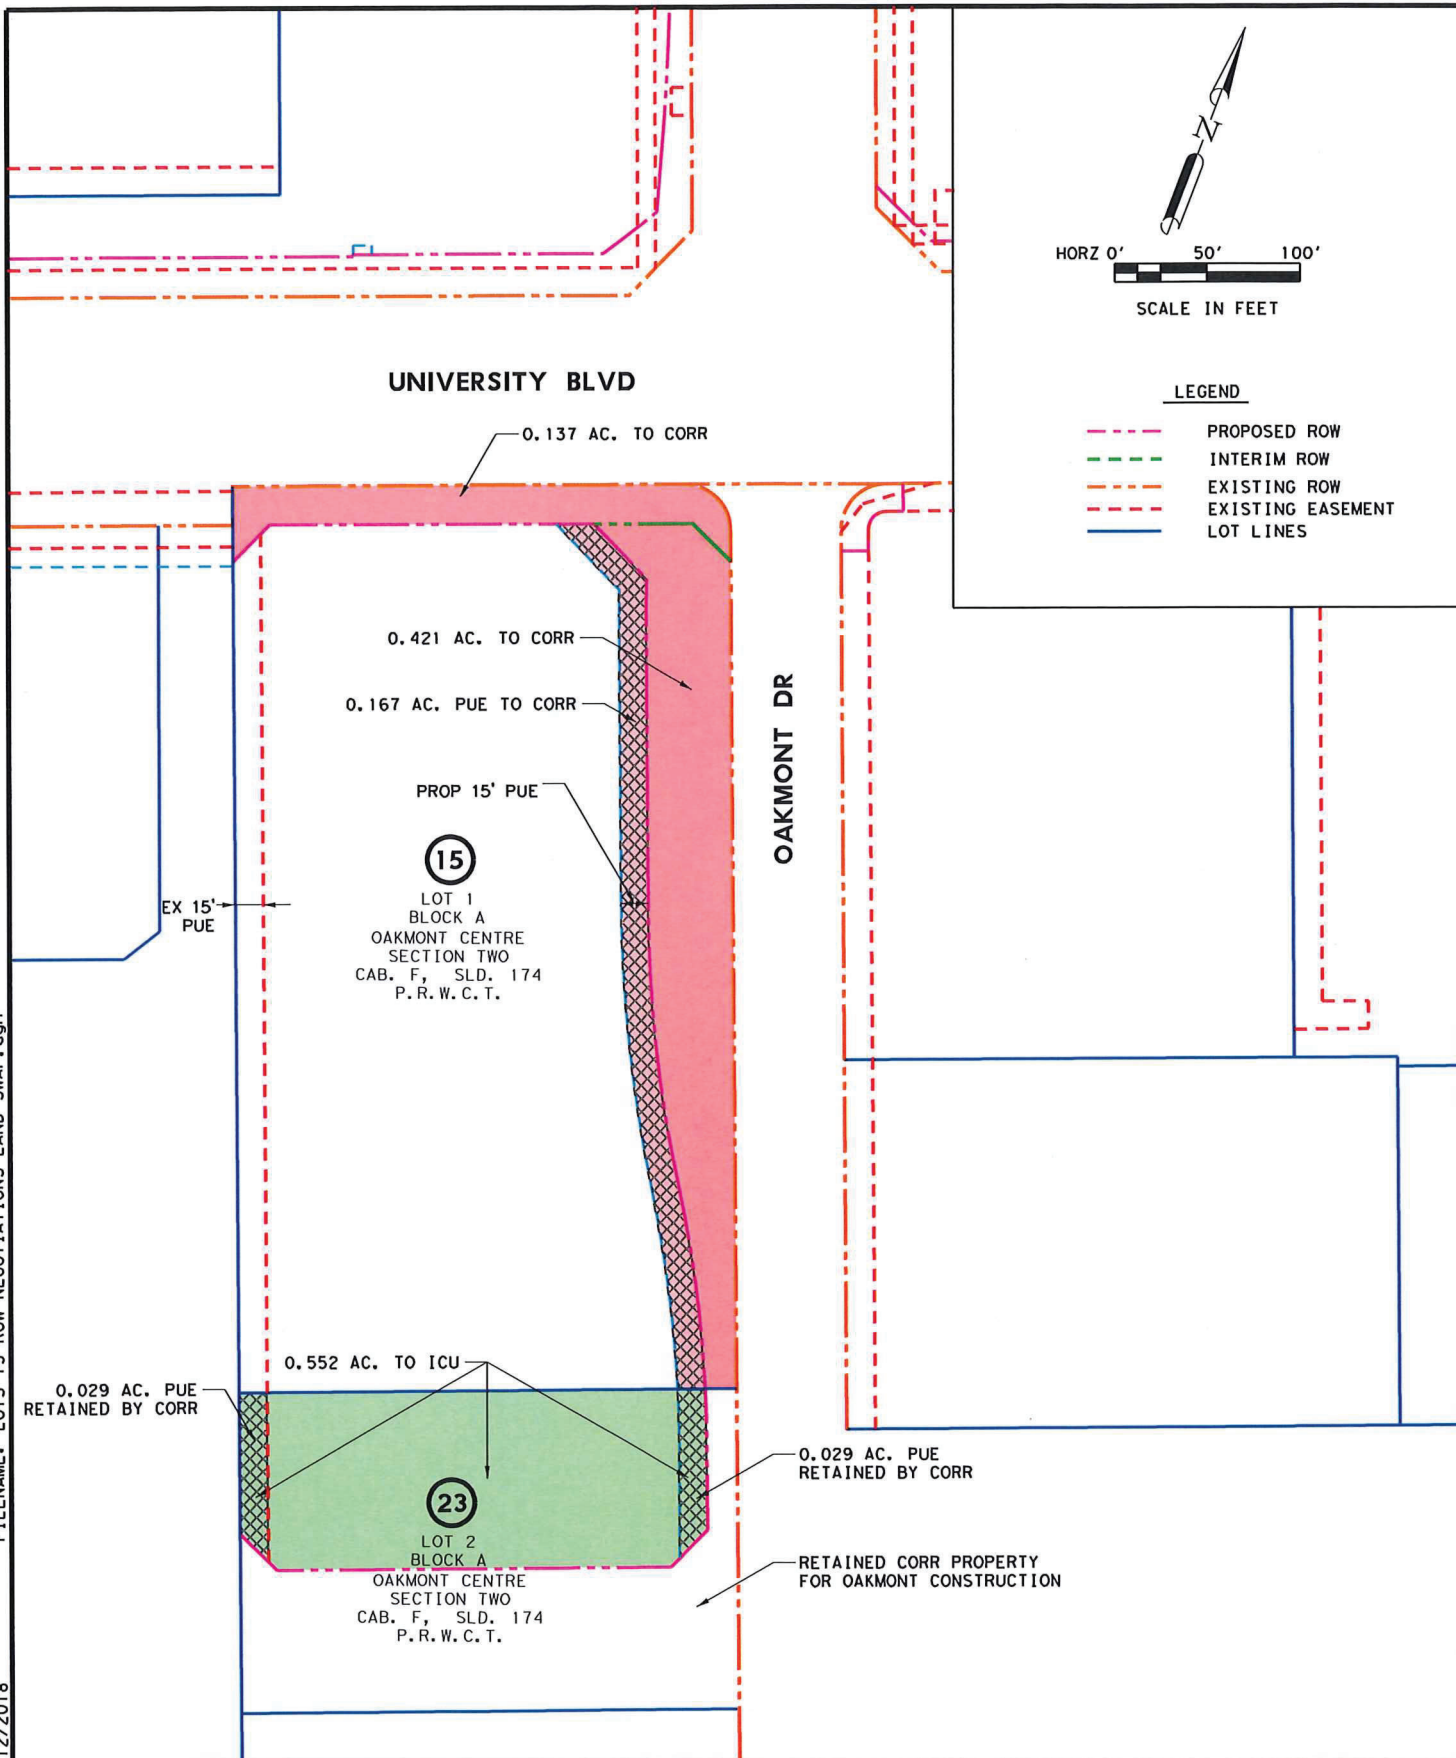

KCI KENNEDY CONSULTING
A JMT Company TBPE REG. NO. F-926

 CITY OF ROUND ROCK
221 E. MAIN ST
ROUND ROCK, TX 78664


PRELIMINARY
FOR REVIEW ONLY
NOT FOR CONSTRUCTION, BIDDING,
OR PERMIT PURPOSES
KCI KENNEDY CONSULTING
TBPE REG. # F-926
ENGINEER MICHAEL CURL
P.E. NO. 126986 DATE 9/12/2018

FROM UNIVERSITY OAKS BLVD TO SUNRISE RD

**UNIVERSITY BLVD
ICU LAND SWAP**

SCALE: 1" = 100'

SHEET 1 OF 1

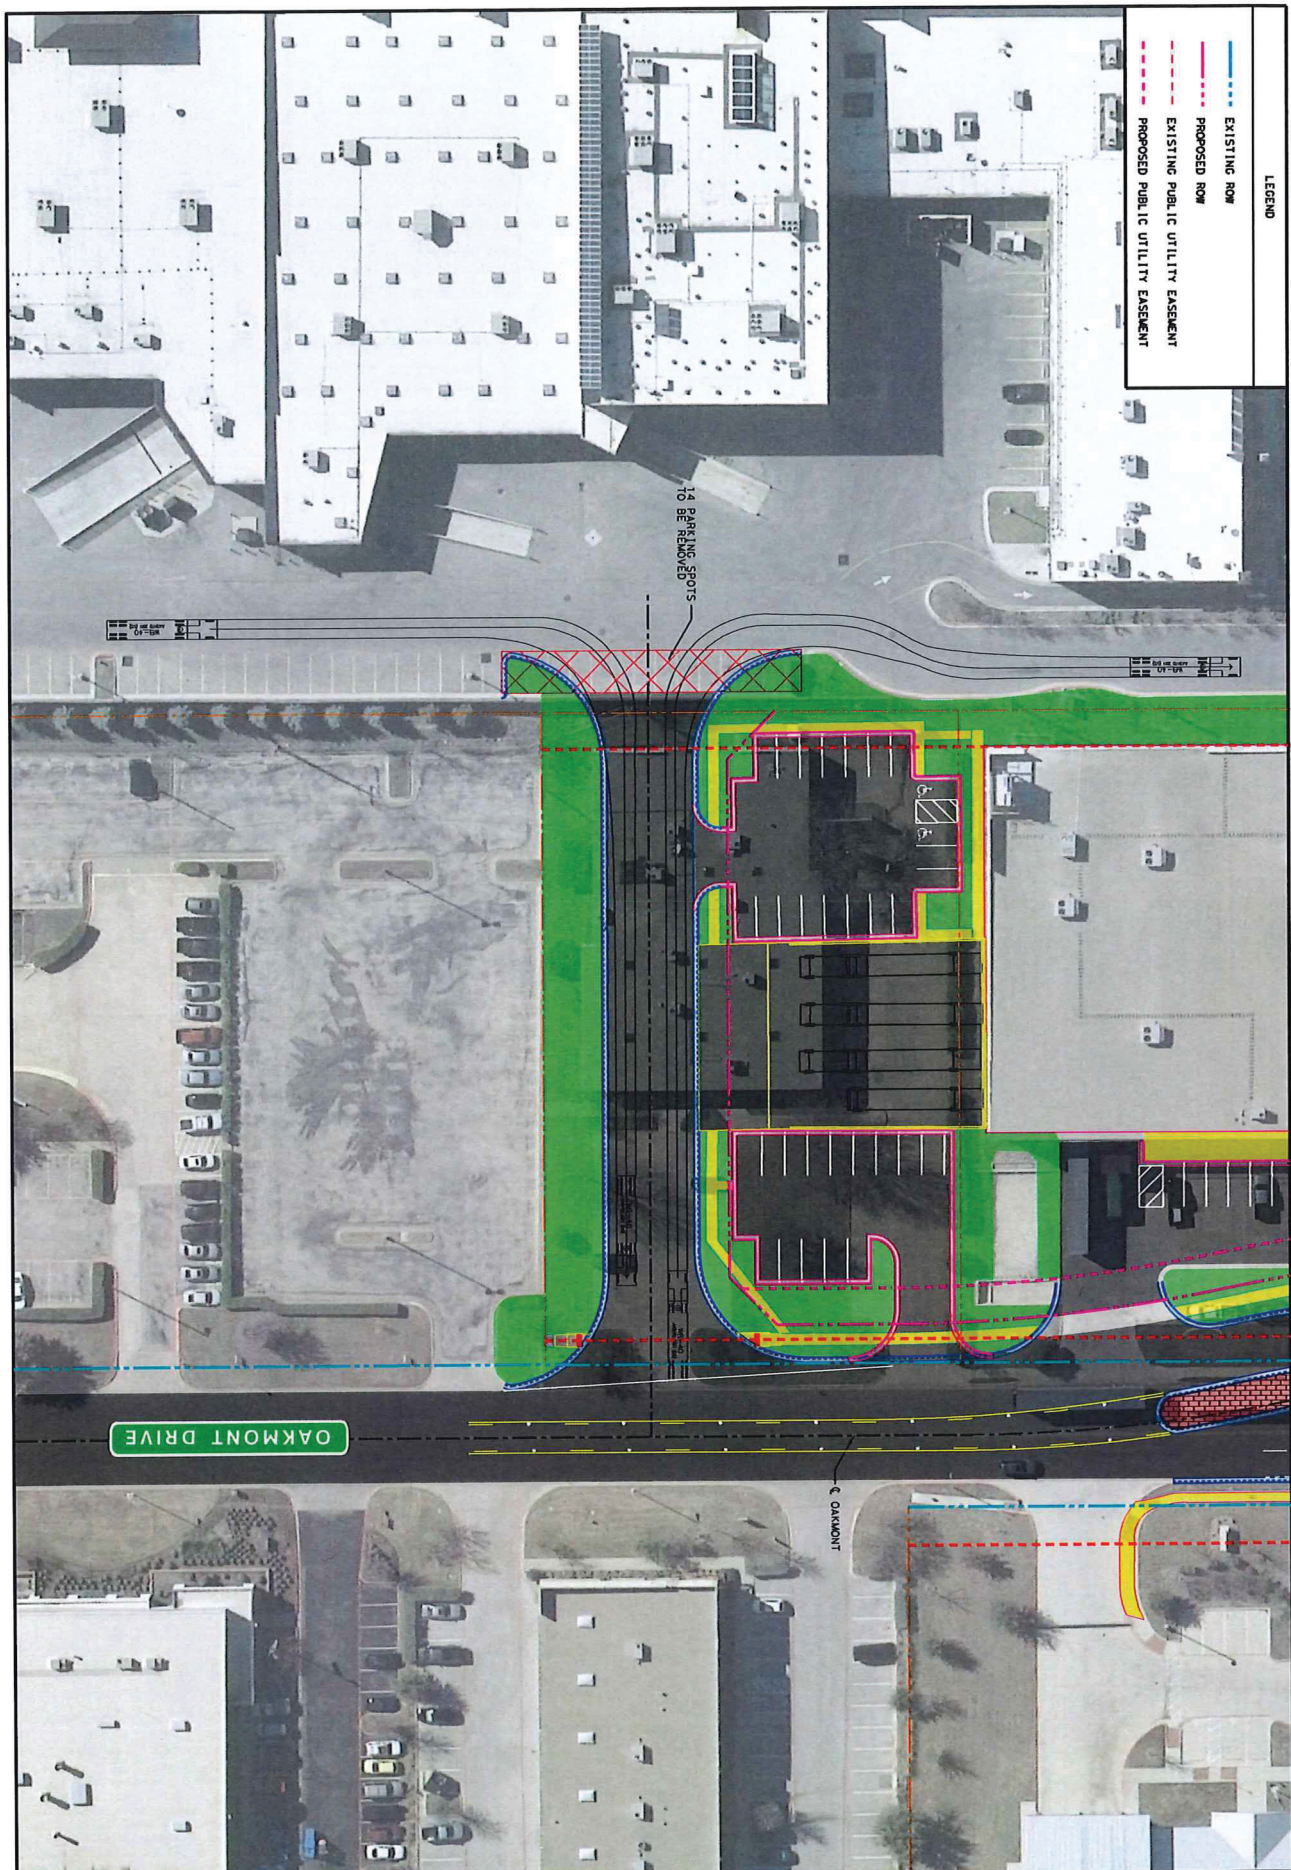

LEGEND

---	EXISTING ROW
---	PROPOSED ROW
---	EXISTING PUBLIC UTILITY EASEMENT
---	PROPOSED PUBLIC UTILITY EASEMENT

OAKMONT DRIVE


OAKMONT


PRELIMINARY
 FOR REVIEW ONLY
 NOT FOR CONSTRUCTION, BIDDING,
 OR PERMIT PURPOSES
KCI KENNEDY CONSULTING
 TBPE REG. # F-926
 ENGINEER: MATTHEW J. WERNER
 P.E. NO. 107847 DATE 9/19/2016

UNIVERSITY BLVD
 OAKMONT CONNECTION




KCI KENNEDY CONSULTING
 A JMT Company TBPE REG. NO. F-926

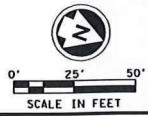

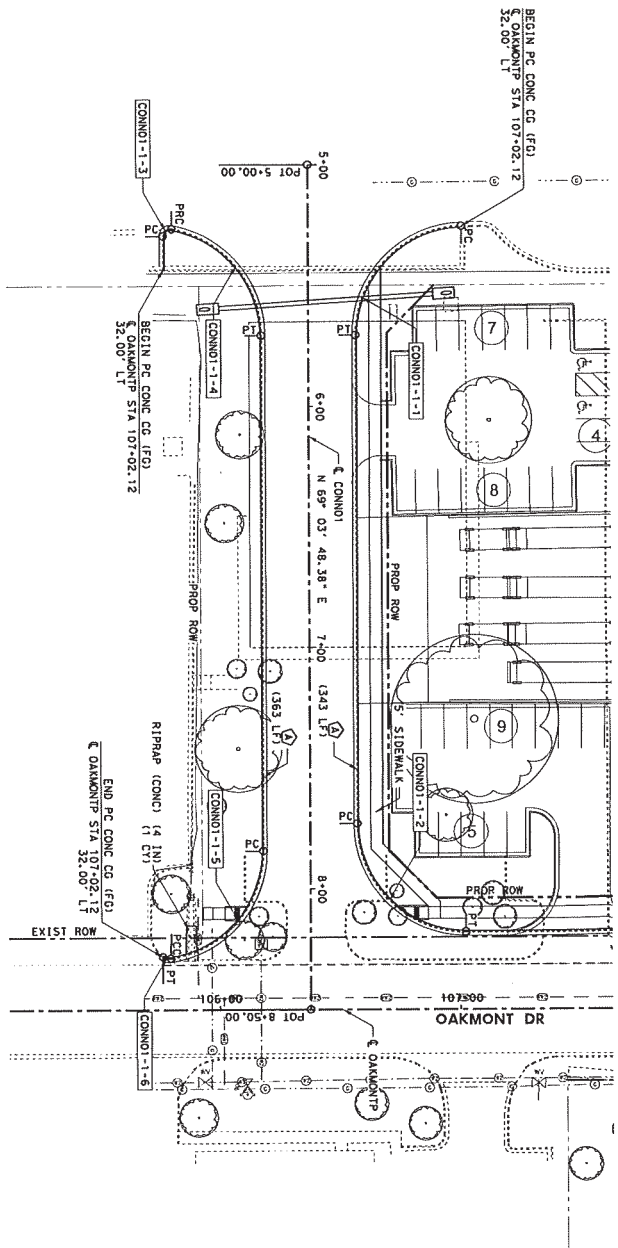

- NOTES:
1. DIMENSIONS TO CURB OR BARRIER/RAIL ARE SHOWN TO THE FRONT FACE, UNLESS NOTED OTHERWISE.
 2. SUPER ELEVATION TRANSITIONS WERE DEVELOPED AS PARABOLIC TRANSITIONS, MAX SUPER ELEVATION USED FOR DESIGN = 6%.
 3. FOR SIDEWALK, GUIDE SIGNS, AND RIPRAP DETAILS, SEE APPLICABLE SHEETS.
 4. REFER TO HORIZONTAL ALIGNMENT DATA SHEETS FOR CURVE DATA AND ALIGNMENT INFORMATION.
 5. SEE GRADING SHEETS FOR WIDENING ELEVATIONS.
 6. WIDEN AT EXISTING GRADES AND CROSS SLOPES FROM SAMCUT WHERE APPLICABLE.

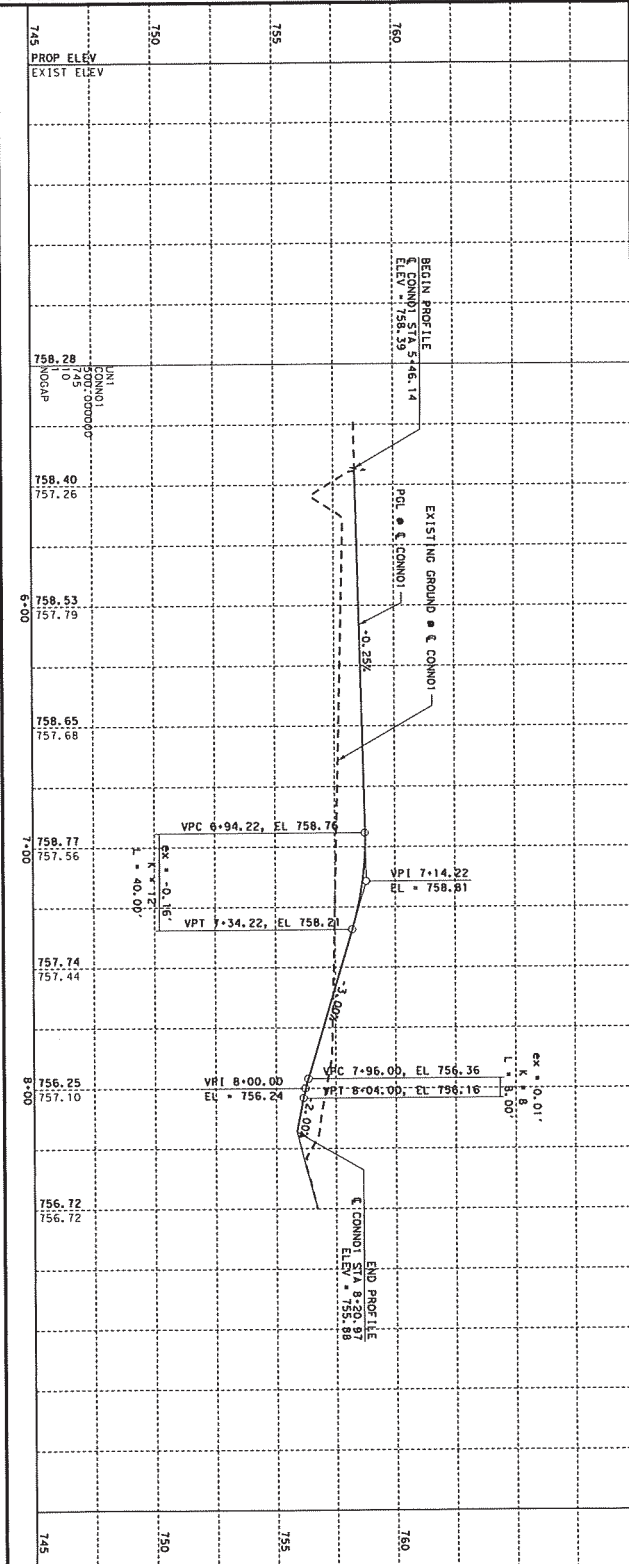

PRELIMINARY FOR REVIEW ONLY NOT FOR CONSTRUCTION, BIDDING, OR FINAL CONTRACTS JMT THE REGISTRATION NO. 100000 ENGINEER: MICHAEL CHIL P.E. NO. 135885 DATE 4/8/2019		CITY OF ROUND ROCK 221 E. MAIN ST. #100 ROUND ROCK, TX 78664 FROM UNIVERSITY OAKS BLVD TO SUNRISE RD CONNI ROADWAY PLAN & PROFILE
SCALE: 1" = 50' BEGIN TO END SHEET 1 OF 1	PROJECT NO. DATE STATE CITY DESIGNER CLIENT CONTRACT PROJECT 144	UNIVERSITY OAKS BLVD SUNRISE RD