




Date: 9/1/2020

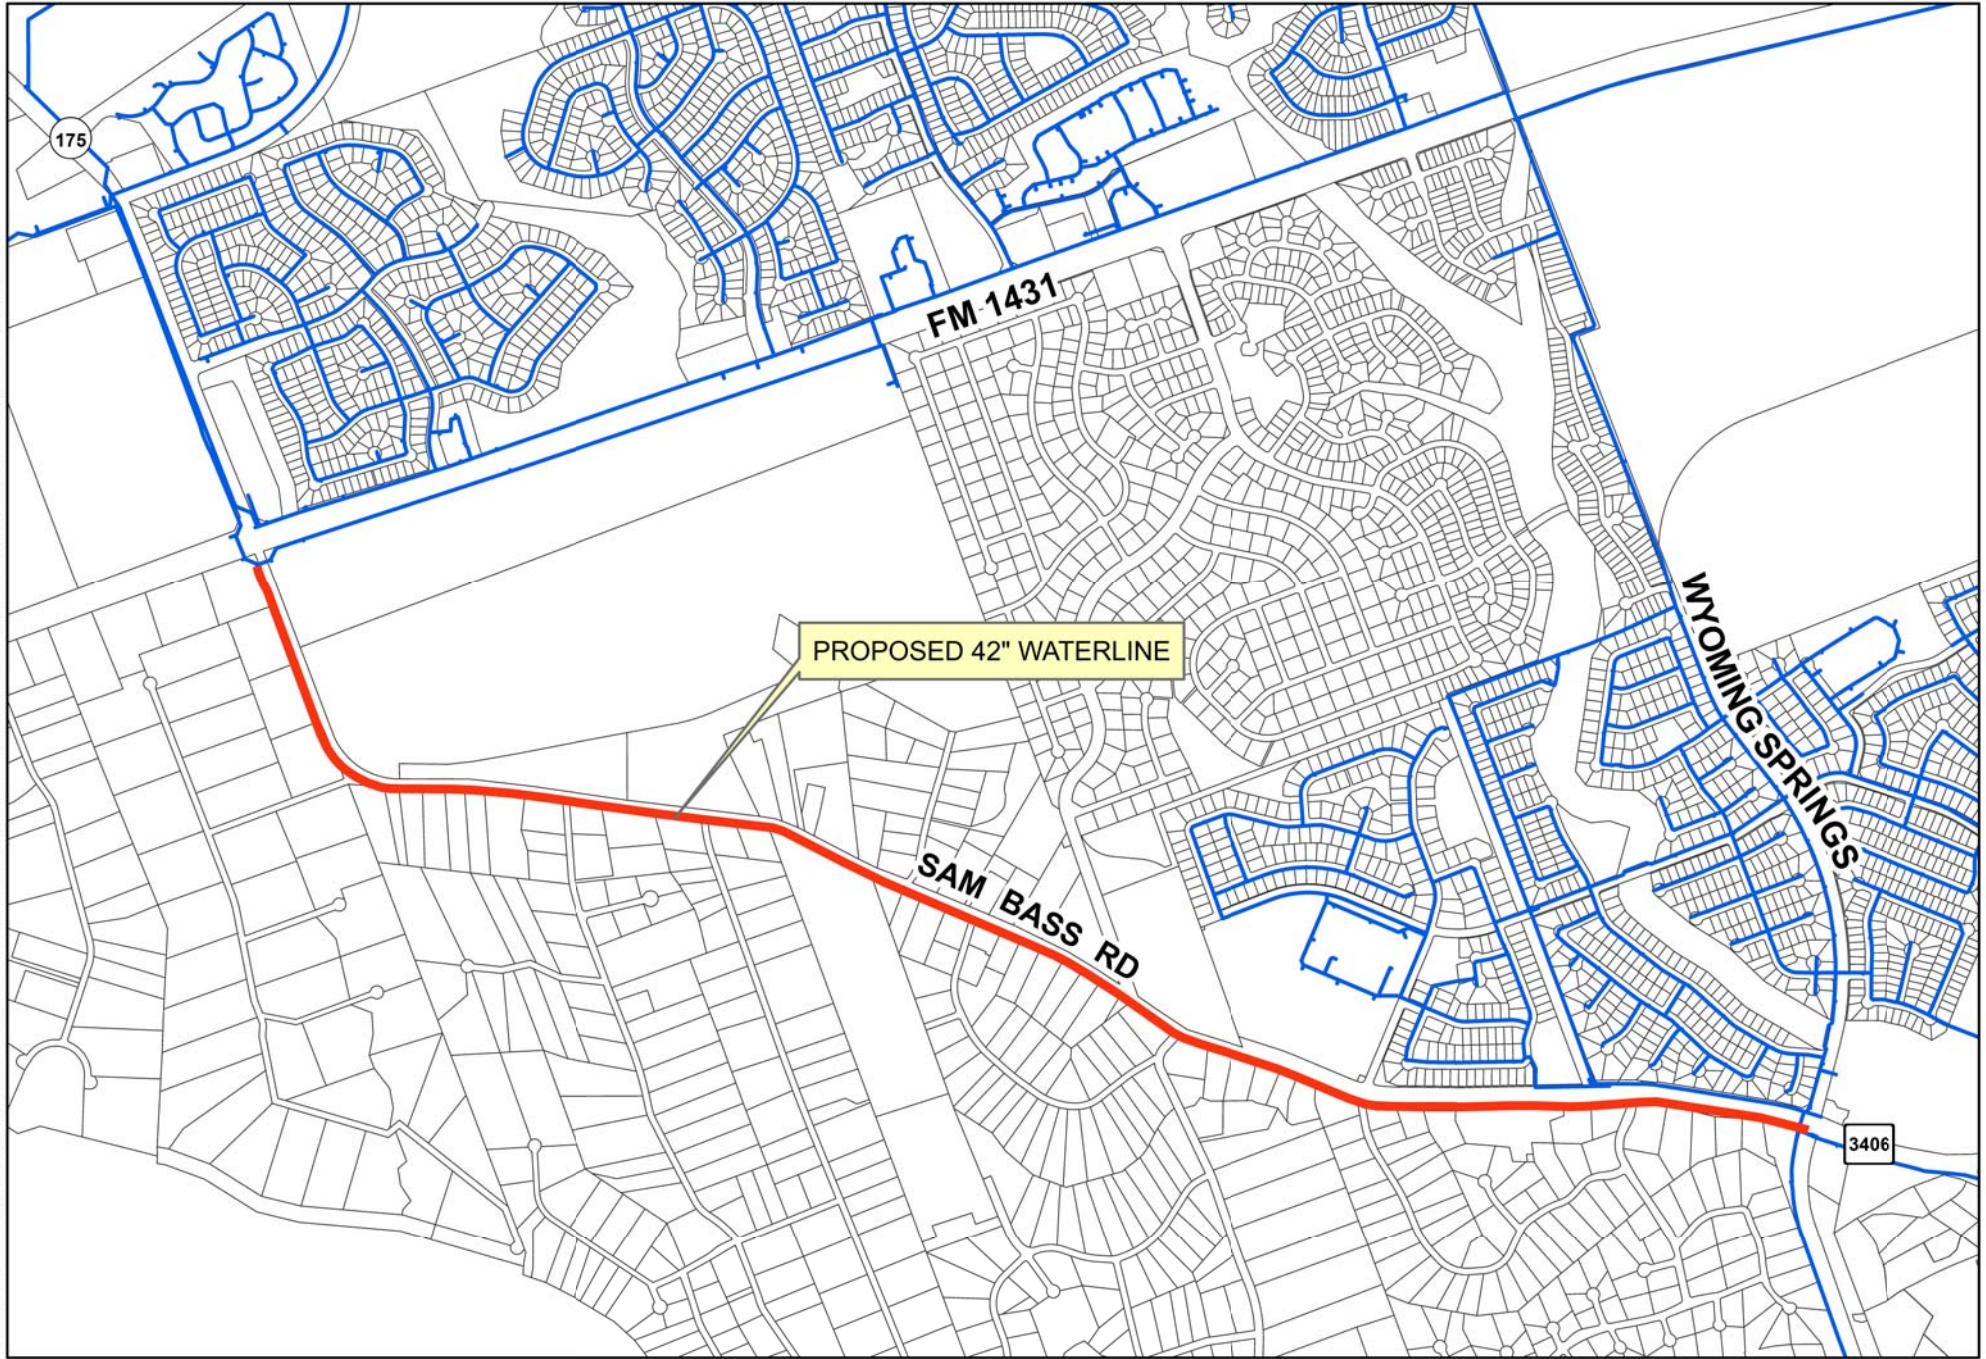

- PROPOSED WATERLINE
- EXISTING WATERLINES

SAM BASS ROAD 42 INCH TRANSMISSION MAIN