




NUMBER	DELTA	RADIUS	LENGTH	CHORD	CHORD BEARING
C1	01° 31' 34"	3521.00'	93.78'	93.78'	S89° 05' 25"W

NUMBER	DIRECTION	DISTANCE
L1	N01° 40' 28"W	21.51'
L2	S01° 32' 34"E	22.92'
(L3)	(N01° 36' 47"W)	(37.94')
L4	S01° 32' 34"E	15.04'
L5	N01° 40' 28"W	82.99'
(L5)	(N01° 41' 14" W	(104.44')

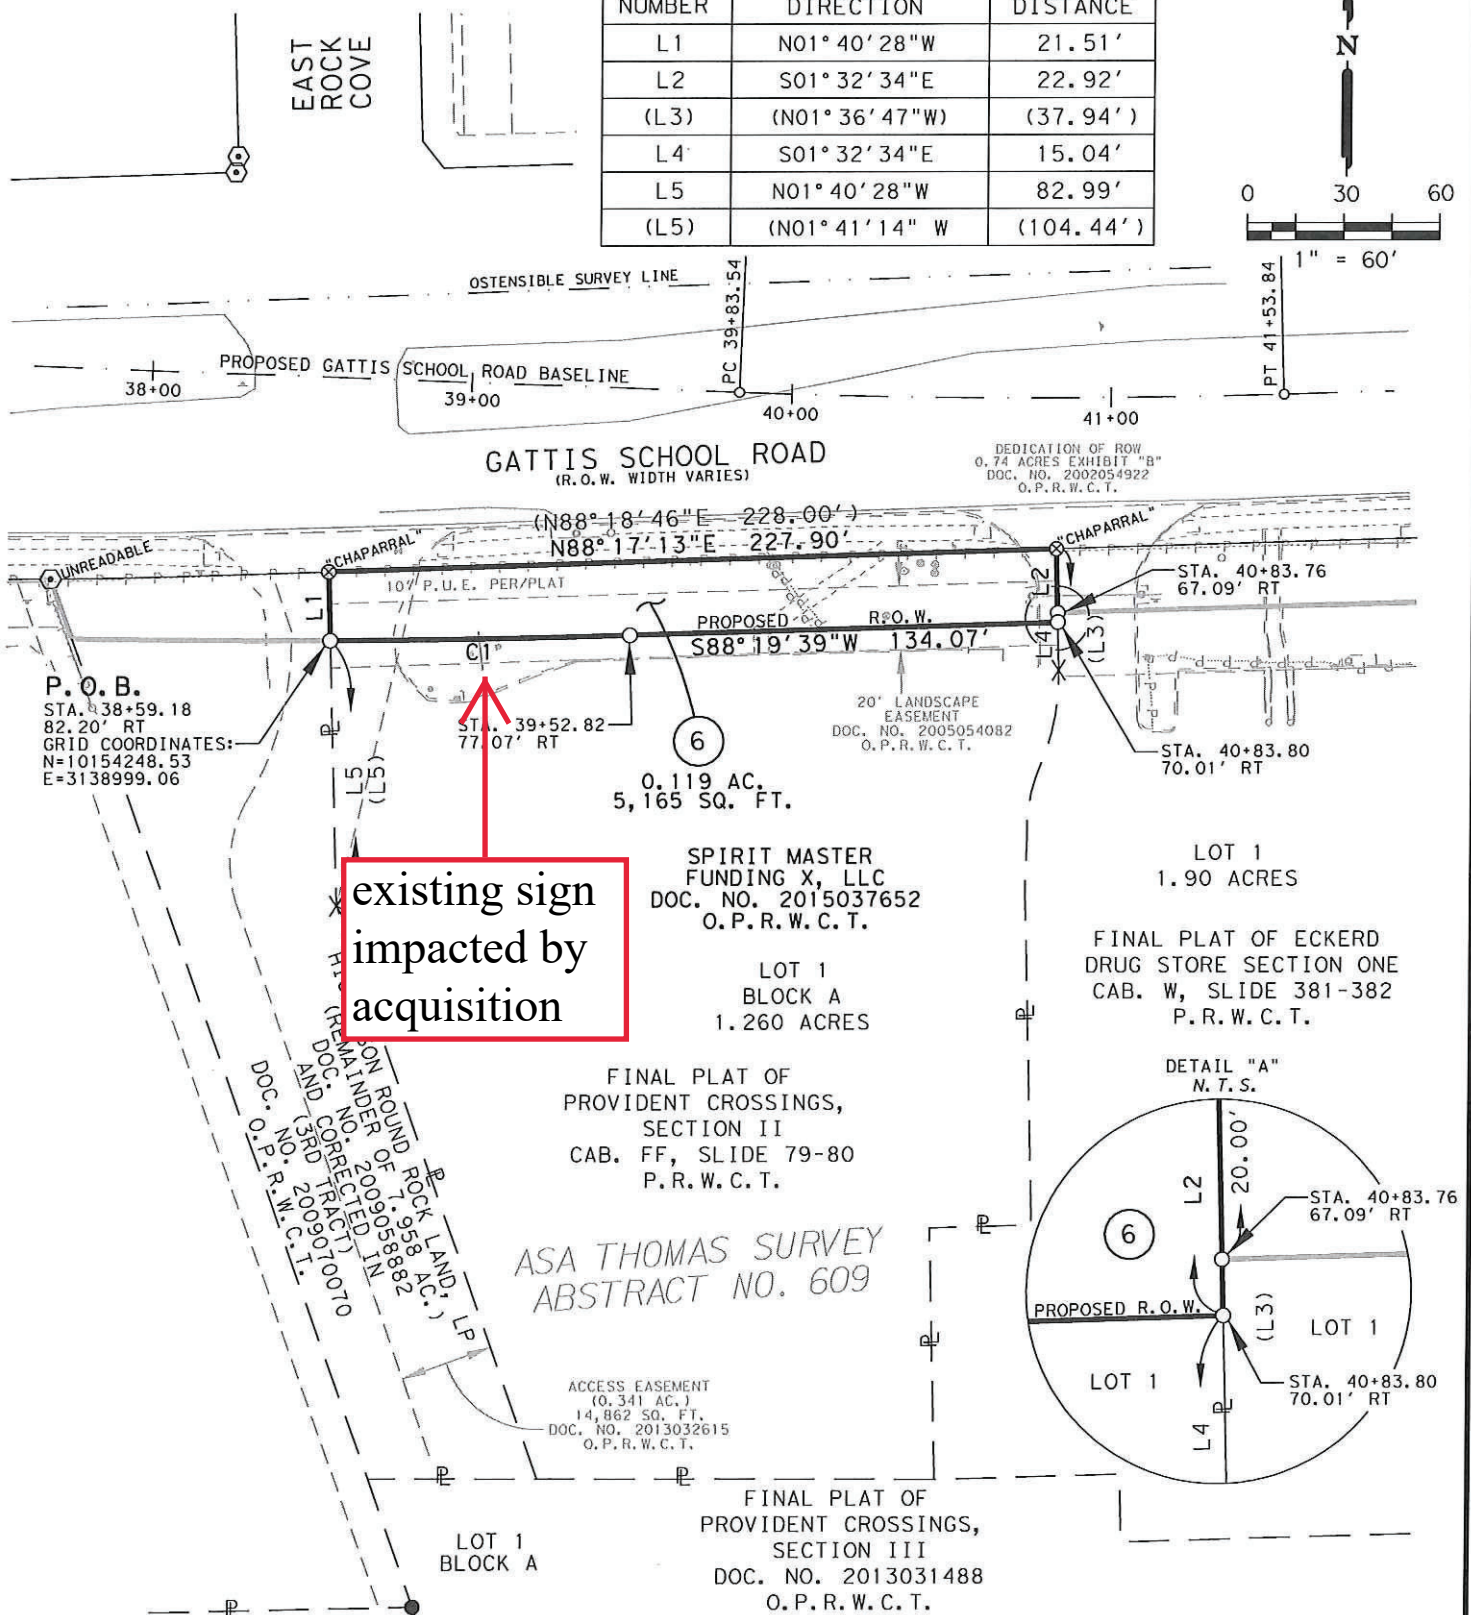

PARCEL PLAT SHOWING PROPERTY OF  
**SPIRIT MASTER FUNDING X, LLC**

**PARCEL 6**

SCALE 1" = 60'	PROJECT GATTIS SCHOOL ROAD	COUNTY WILLIAMSON
-------------------	-------------------------------	----------------------



