



The following exhibit indicates the whole property and the acquisitions.

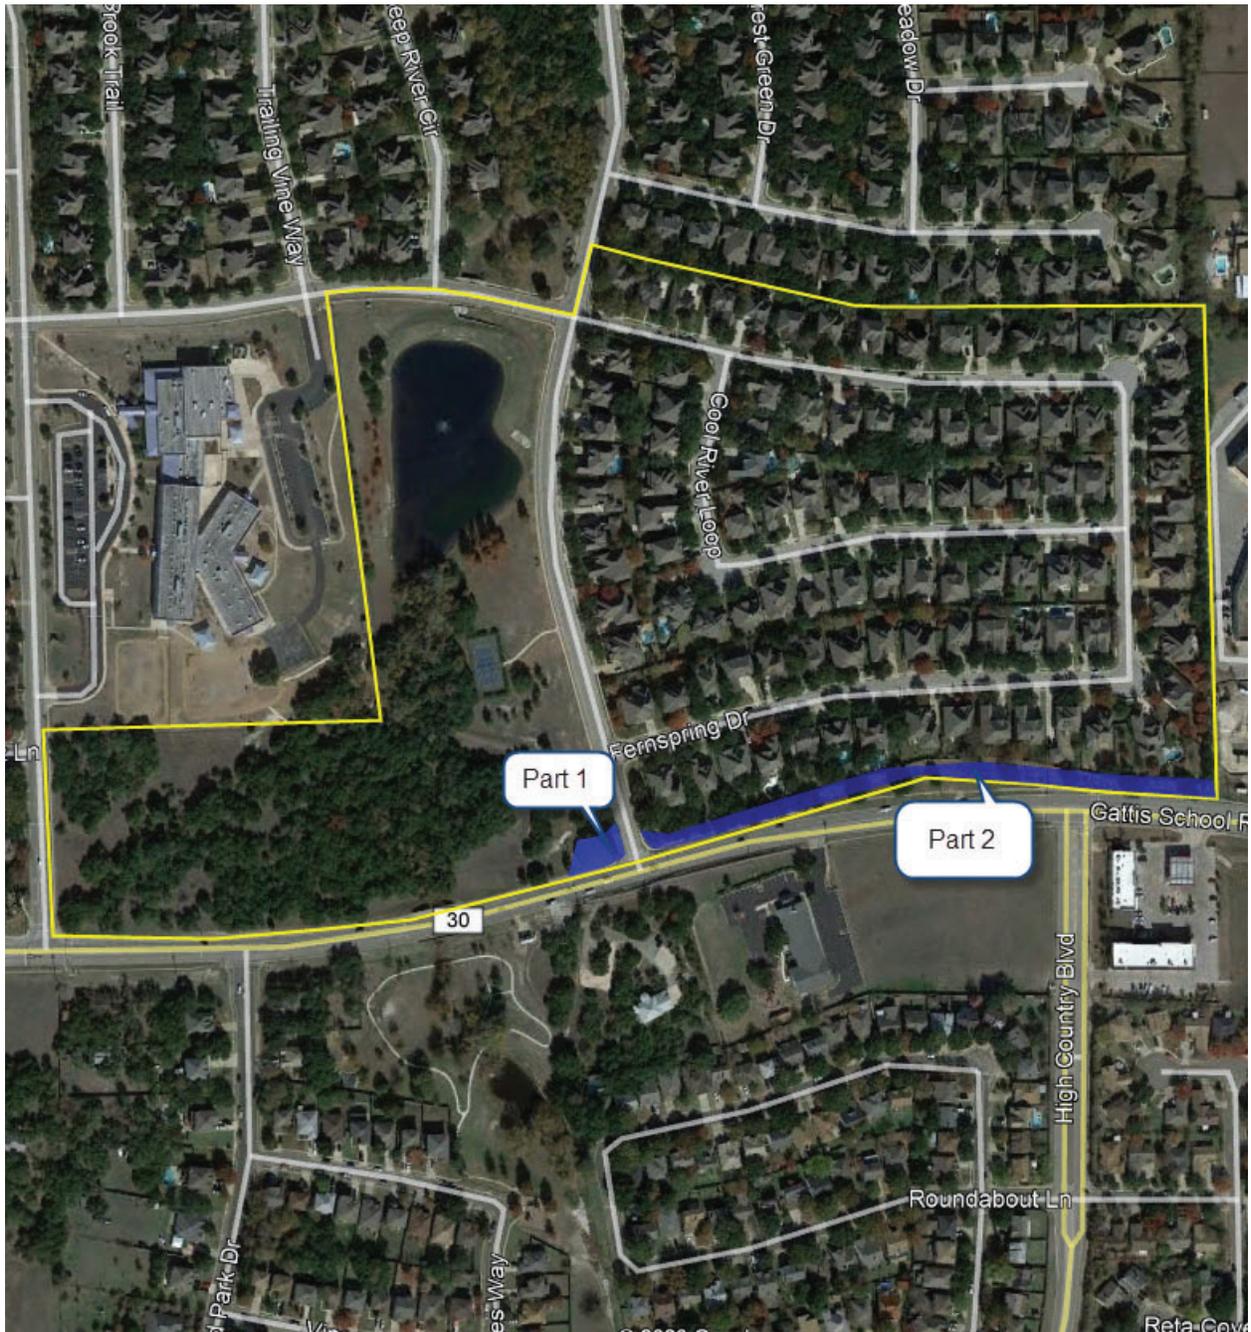

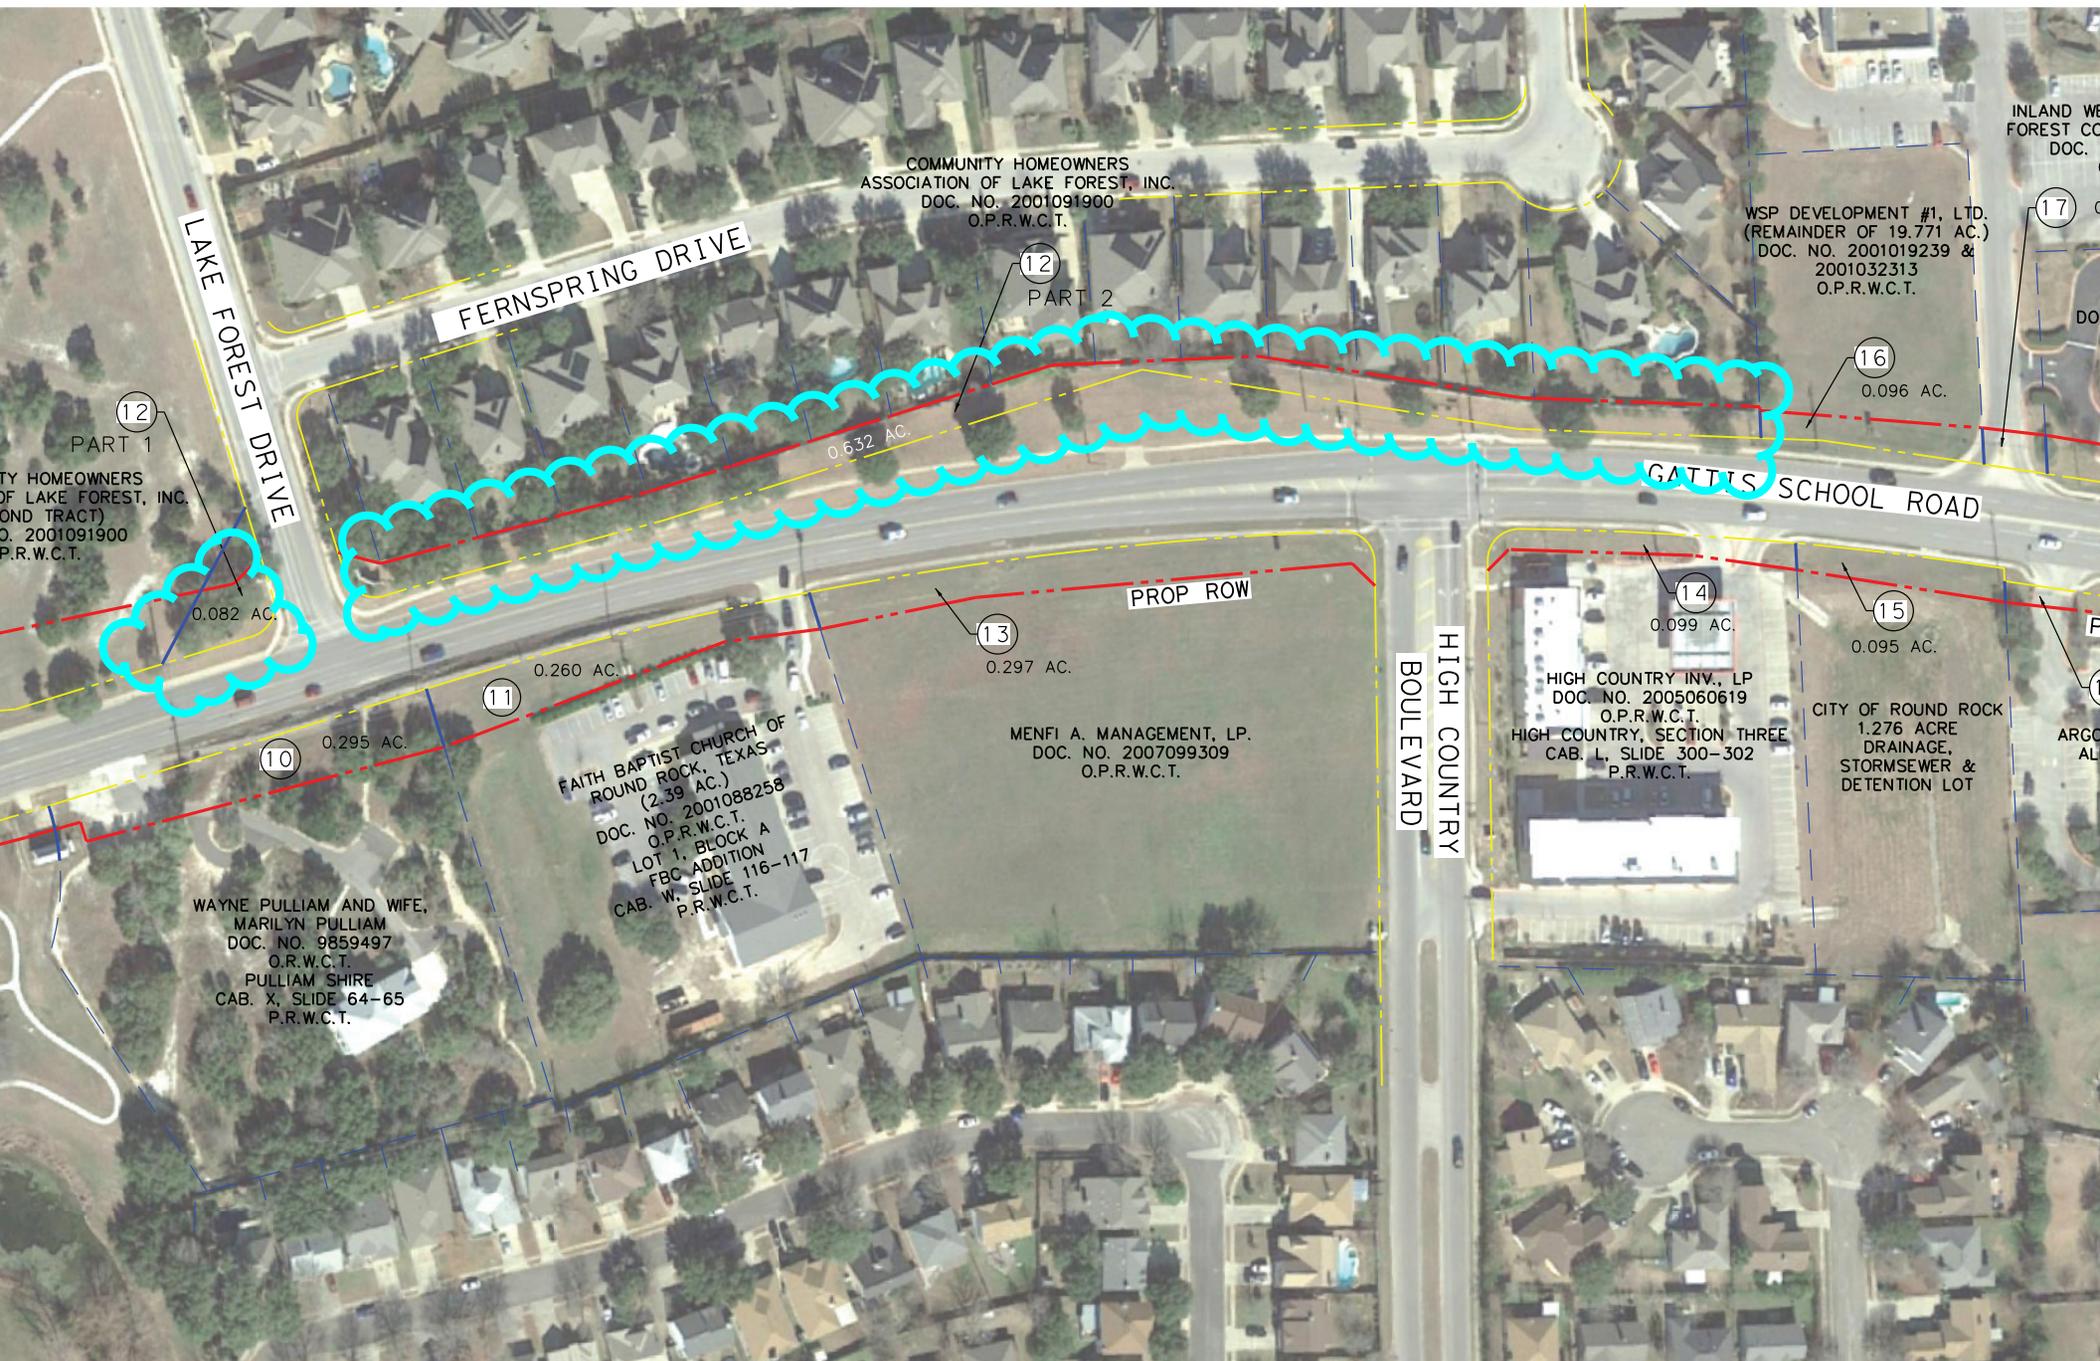

COMMUNITY HOMEOWNERS
ASSOCIATION OF LAKE FOREST, INC.
DOC. NO. 2001091900
O.P.R.W.C.T.

WSP DEVELOPMENT #1, LTD.
(REMAINDER OF 19.771 AC.)
DOC. NO. 2001019239 &
2001032313
O.P.R.W.C.T.

INLAND W
FOREST CO
DOC.

FERNSPRING DRIVE

LAKE FOREST DRIVE

GATTIS SCHOOL ROAD

PROP ROW

HIGH COUNTRY
BOULEVARD

12

12

16

17

PART 1

PART 2

0.096 AC.

0.082 AC.

0.632 AC.

10

11

13

14

15

0.295 AC.

0.260 AC.

0.297 AC.

0.099 AC.

0.095 AC.

WAYNE PULLIAM AND WIFE,
MARILYN PULLIAM
DOC. NO. 9859497
O.R.W.C.T.
PULLIAM SHIRE
CAB. X, SLIDE 64-65
P.R.W.C.T.

FAITH BAPTIST CHURCH OF
ROUND ROCK, TEXAS
(2.39 AC.)
DOC. NO. 2001088258
O.P.R.W.C.T.
LOT 1, BLOCK A
FBC ADDITION
CAB. W, SLIDE 116-117
P.R.W.C.T.


MENFI A. MANAGEMENT, LP.
DOC. NO. 2007099309
O.P.R.W.C.T.

HIGH COUNTRY INV., LP
DOC. NO. 2005060619
O.P.R.W.C.T.
HIGH COUNTRY, SECTION THREE
CAB. L, SLIDE 300-302
P.R.W.C.T.

CITY OF ROUND ROCK
1.276 ACRE
DRAINAGE,
STORMSEWER &
DETENTION LOT

ARGO
AL

FILE V:\01Projects\City_RoundRock\3908-00_Gattis School Rd\03_CADD\Exhibits\CSR_Parcel 12 Lake Forest_12-17-2019.dgn
 DATE: 12/26/2019 9:12:15 AM
 USER: Gattis School
 PENTABLE: \$PENIBLS\$
 PLOTDRIVER: pdf.pltcf9

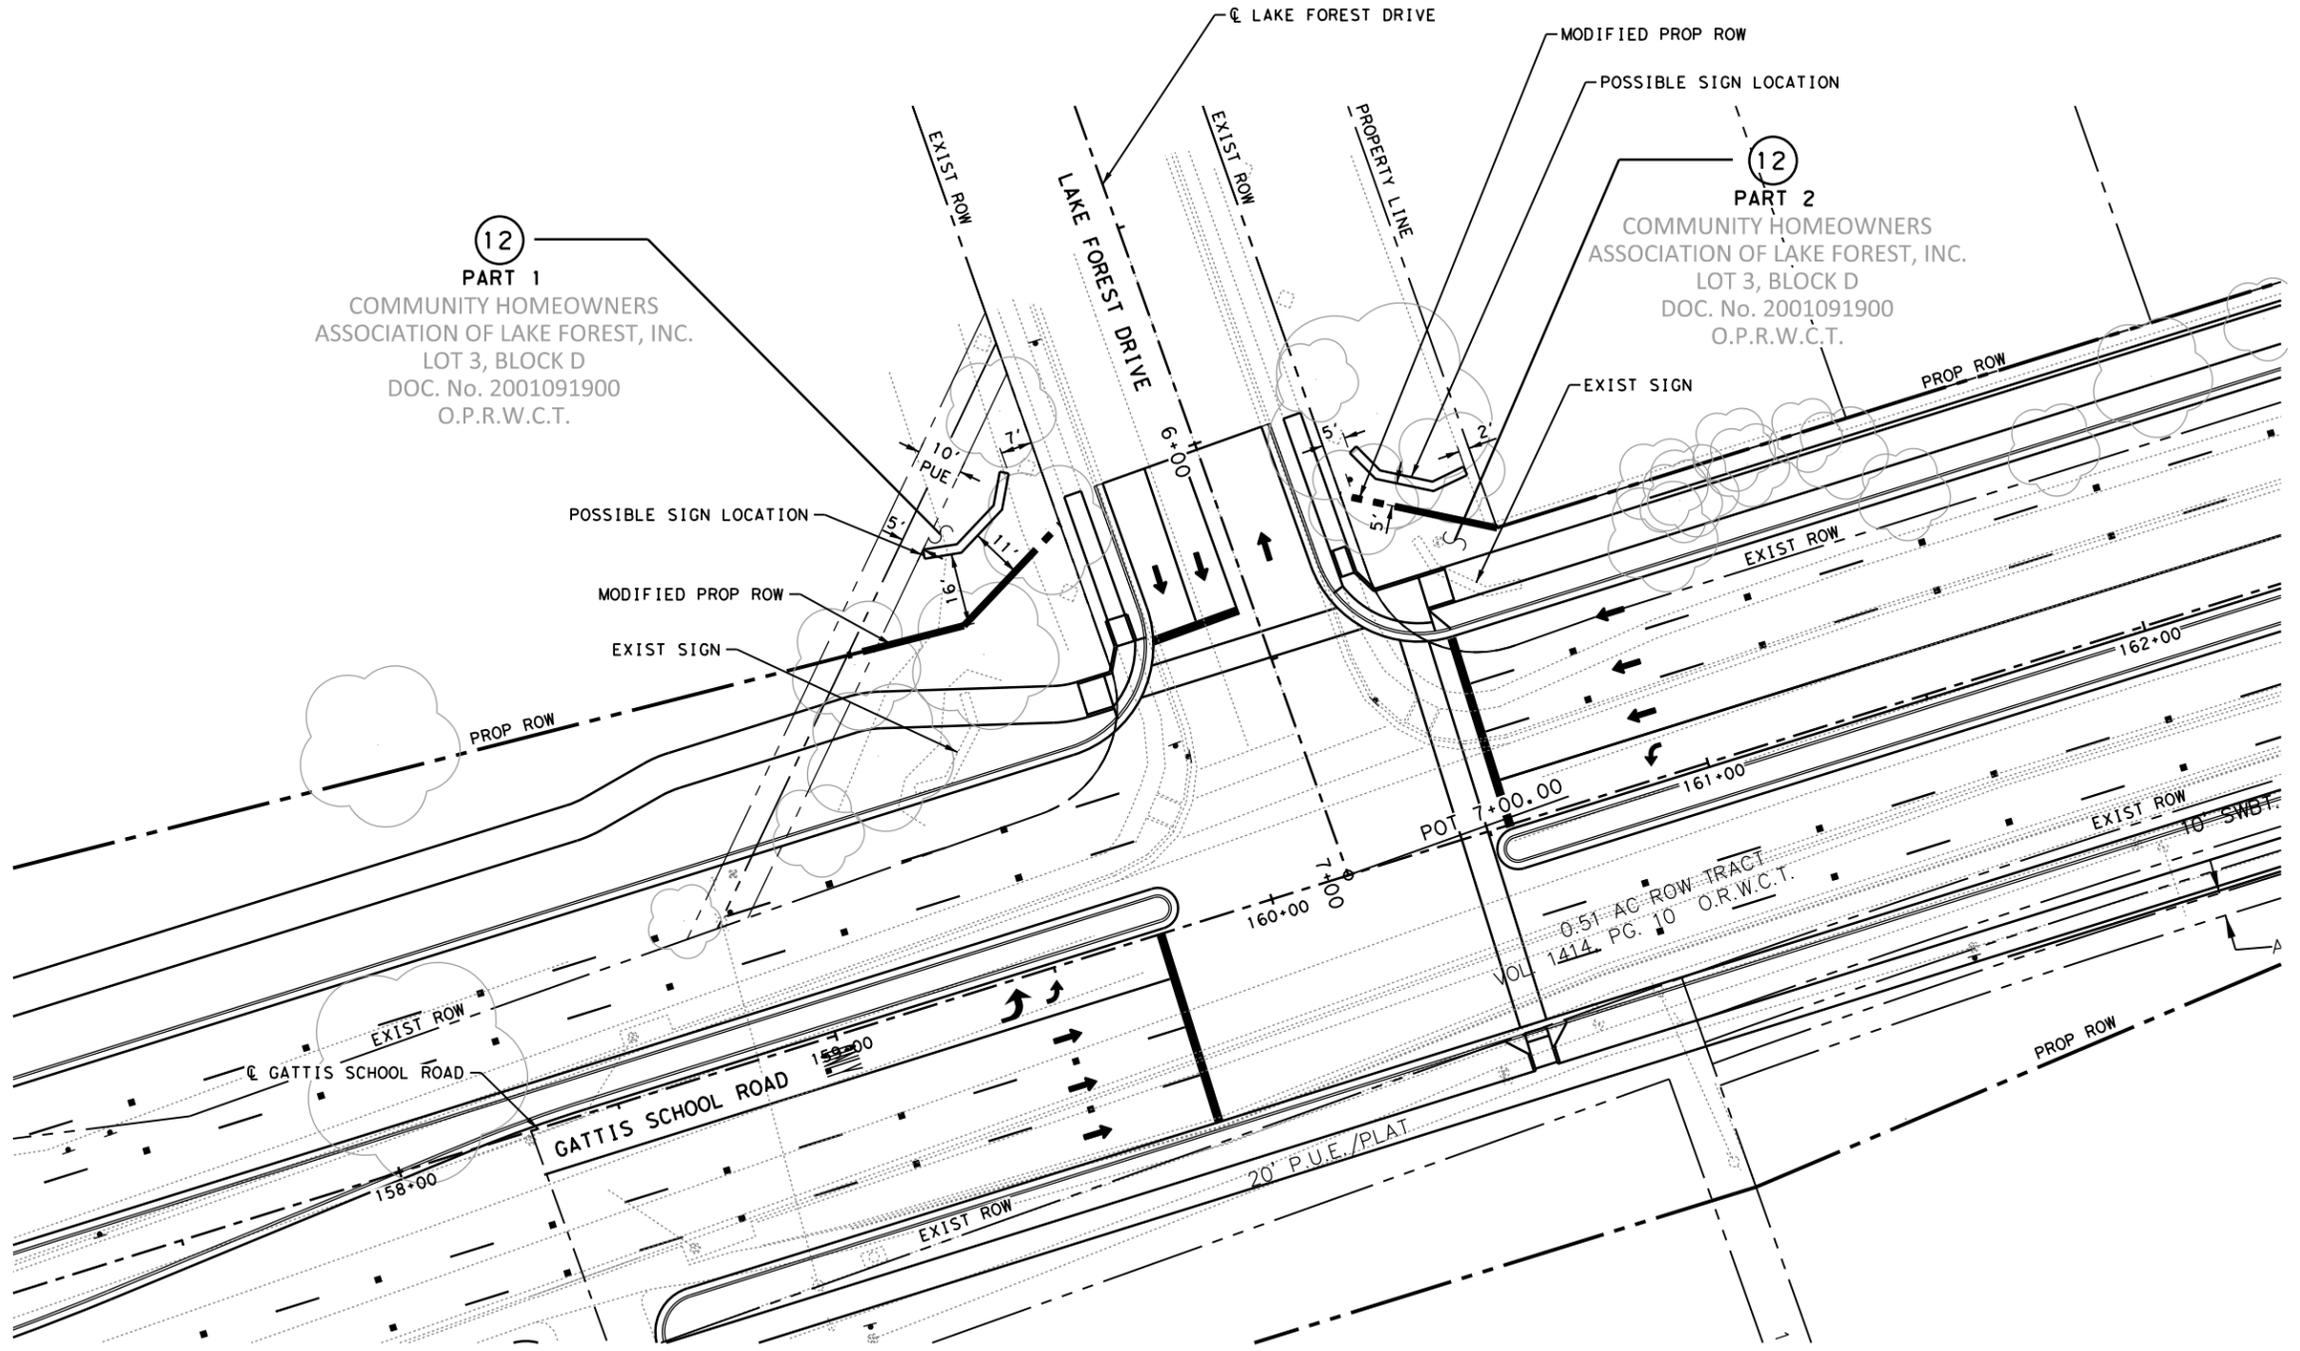

PRELIMINARY
 SUBMITTED FOR INTERIM REVIEW
 Under the authority of:
 ARNOLD GONZALES, JR., PE No 98234
 DATE: 12/26/2019, IT IS NOT
 TO BE USED FOR CONSTRUCTION,
 BIDDING OR PERMIT PURPOSES

12/26/2019

NO.	DATE	REVISION	APPROVED



BGE, Inc.
 101 W. Louis Henna Blvd., Suite 400
 Austin, TX 78728
 Tel: 512-879-0400 • www.bgeinc.com
 TBPE Registration No. F-1046

**GATTIS SCHOOL ROAD
 PARCEL 12
 EXHIBIT**

SHEET 1 OF 1

DESIGNED BY:	ER	1
DRAWN BY:	NL	
CHECKED BY:		
APPROVED BY:	AC	