



K:\CAD\010-009 Reuse water Transmission Main - PH2\EXHIBITS\2013-11-12_AVERY-EASEMENT-EXHIBIT.dwg, 11/13/2013 11:02:15 AM, 1:1, W-P, Inc., DAS

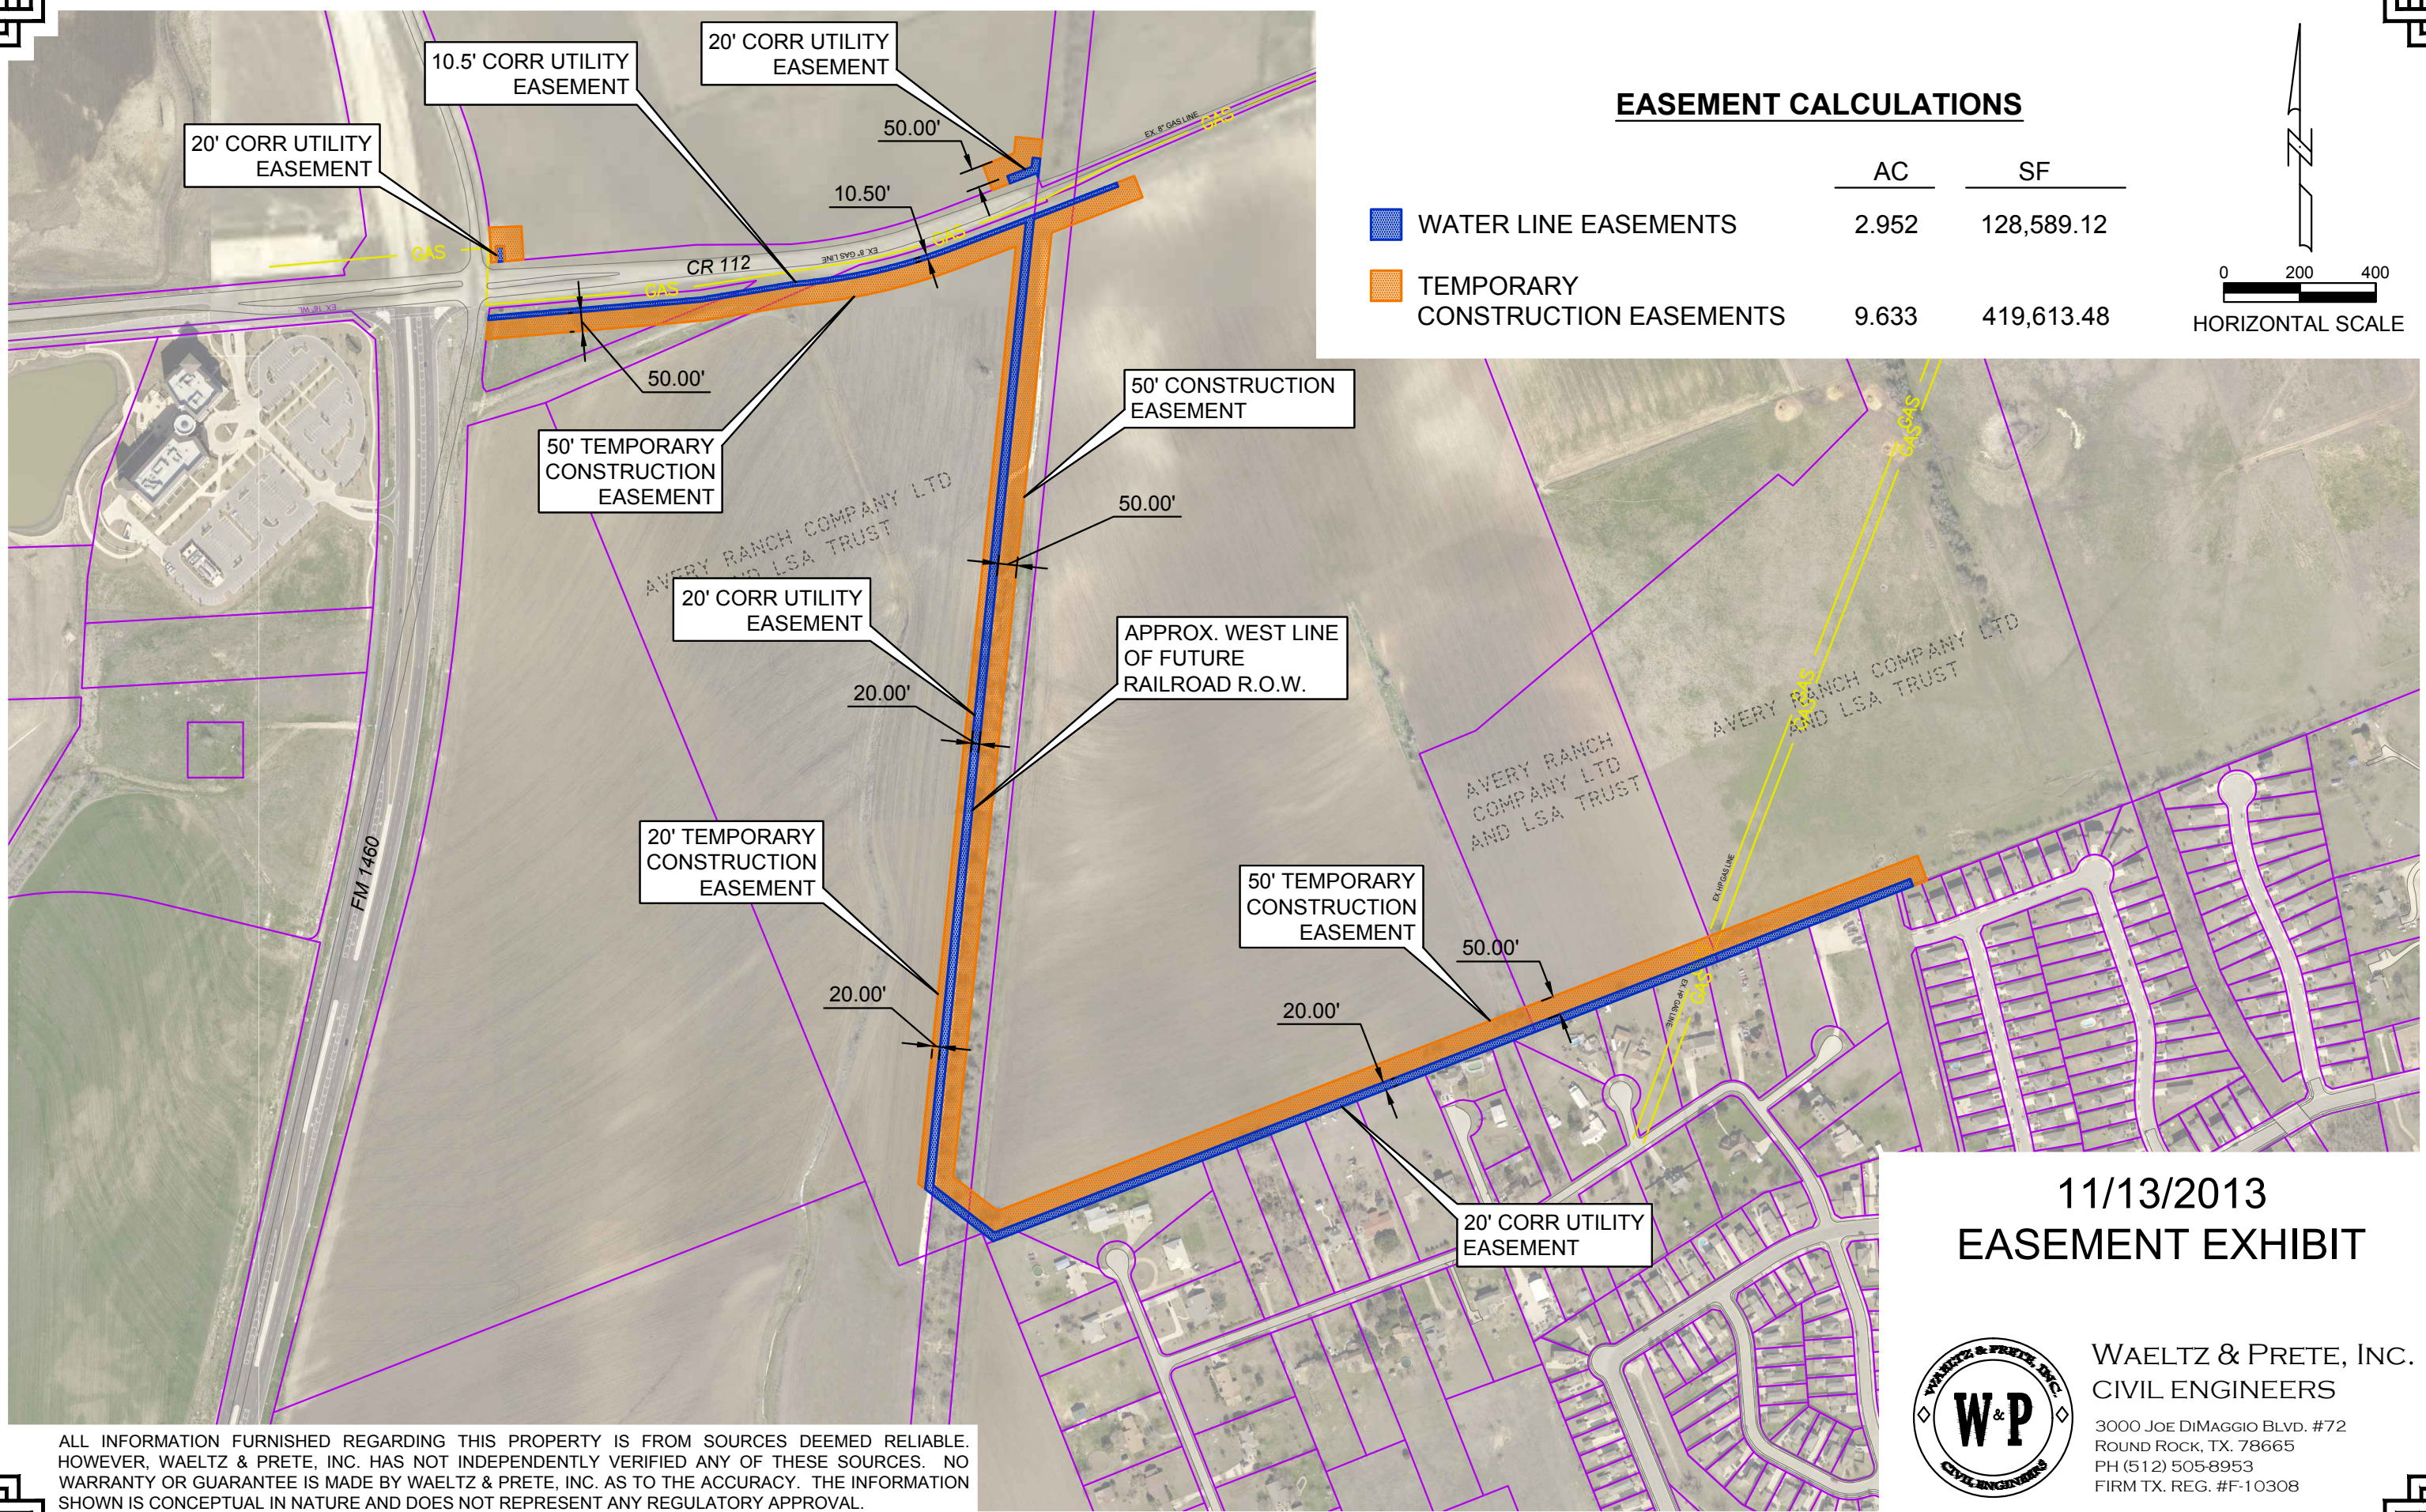


EASEMENT CALCULATIONS

	AC	SF
WATER LINE EASEMENTS	2.952	128,589.12
TEMPORARY CONSTRUCTION EASEMENTS	9.633	419,613.48

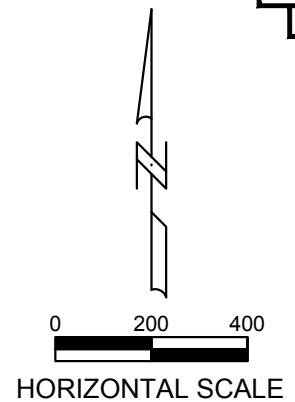

ALL INFORMATION FURNISHED REGARDING THIS PROPERTY IS FROM SOURCES DEEMED RELIABLE. HOWEVER, WAELTZ & PRETE, INC. HAS NOT INDEPENDENTLY VERIFIED ANY OF THESE SOURCES. NO WARRANTY OR GUARANTEE IS MADE BY WAELTZ & PRETE, INC. AS TO THE ACCURACY. THE INFORMATION SHOWN IS CONCEPTUAL IN NATURE AND DOES NOT REPRESENT ANY REGULATORY APPROVAL.

**11/13/2013
EASEMENT EXHIBIT**

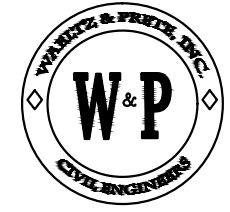

WAELTZ & PRETE, INC.
CIVIL ENGINEERS
3000 JOE DIMAGGIO BLVD. #72
ROUND ROCK, TX. 78665
PH (512) 505-8953
FIRM TX. REG. #F-10308