


BABB/CHALLENGER (14.15)

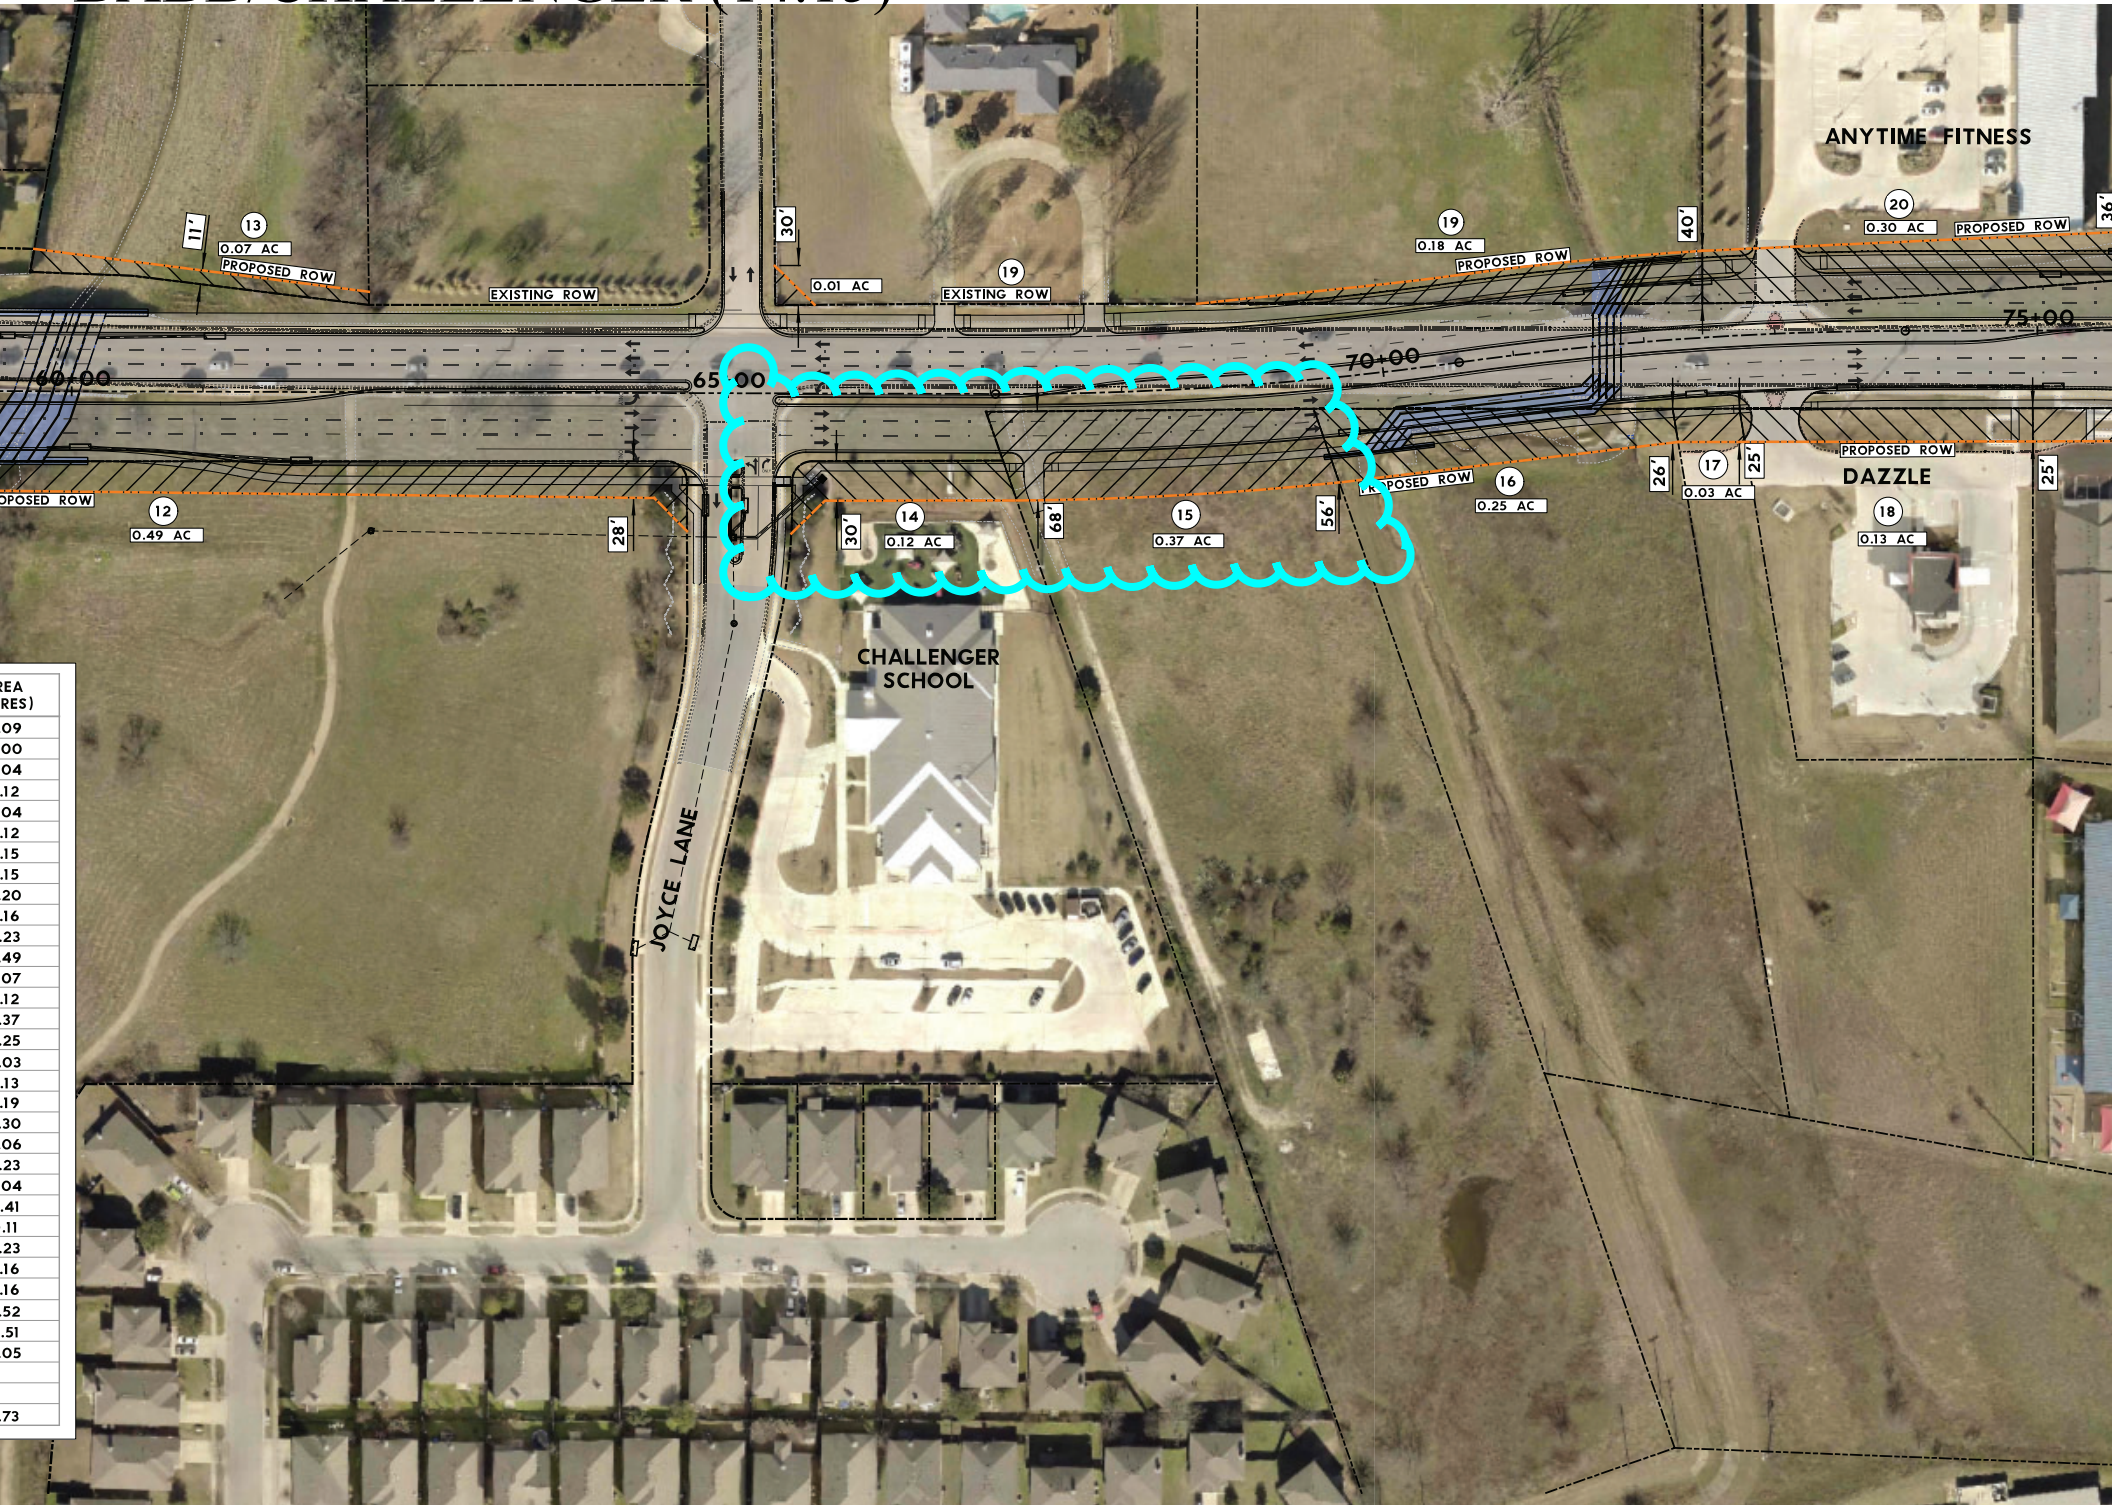

AREA (ACRES)
0.09
0.00
0.04
.12
.04
.12
.15
.15
.20
.16
.23
.49
.07
.12
.37
.25
.03
.13
.19
.30
.06
.23
.04
.41
.11
.23
.16
.16
.52
.51
.05
.73

Date Taken: October 17, 2019

Description: East view along the proposed acquisition from the west property boundary





Date Taken: October 17, 2019

Description: West view along the proposed acquisition from the east property boundary



PLAT TO ACCOMPANY PARCEL DESCRIPTION

NUMBER	DELTA	RADIUS	LENGTH	CHORD	CHORD BEARING
C1	10° 07' 31"	430.00'	75.99'	75.89'	N06° 12' 26"E
(C2)		(430.00')	(100.14')	(99.91')	(N04° 31' 51"E)
C3	03° 12' 49"	430.00'	24.12'	24.12'	N00° 27' 45"W
C4	89° 53' 18"	15.00'	23.55'	21.21'	N43° 10' 36"E
(C4)		(15.00')	(23.44')	(21.13'')	(N43° 09' 31"E)

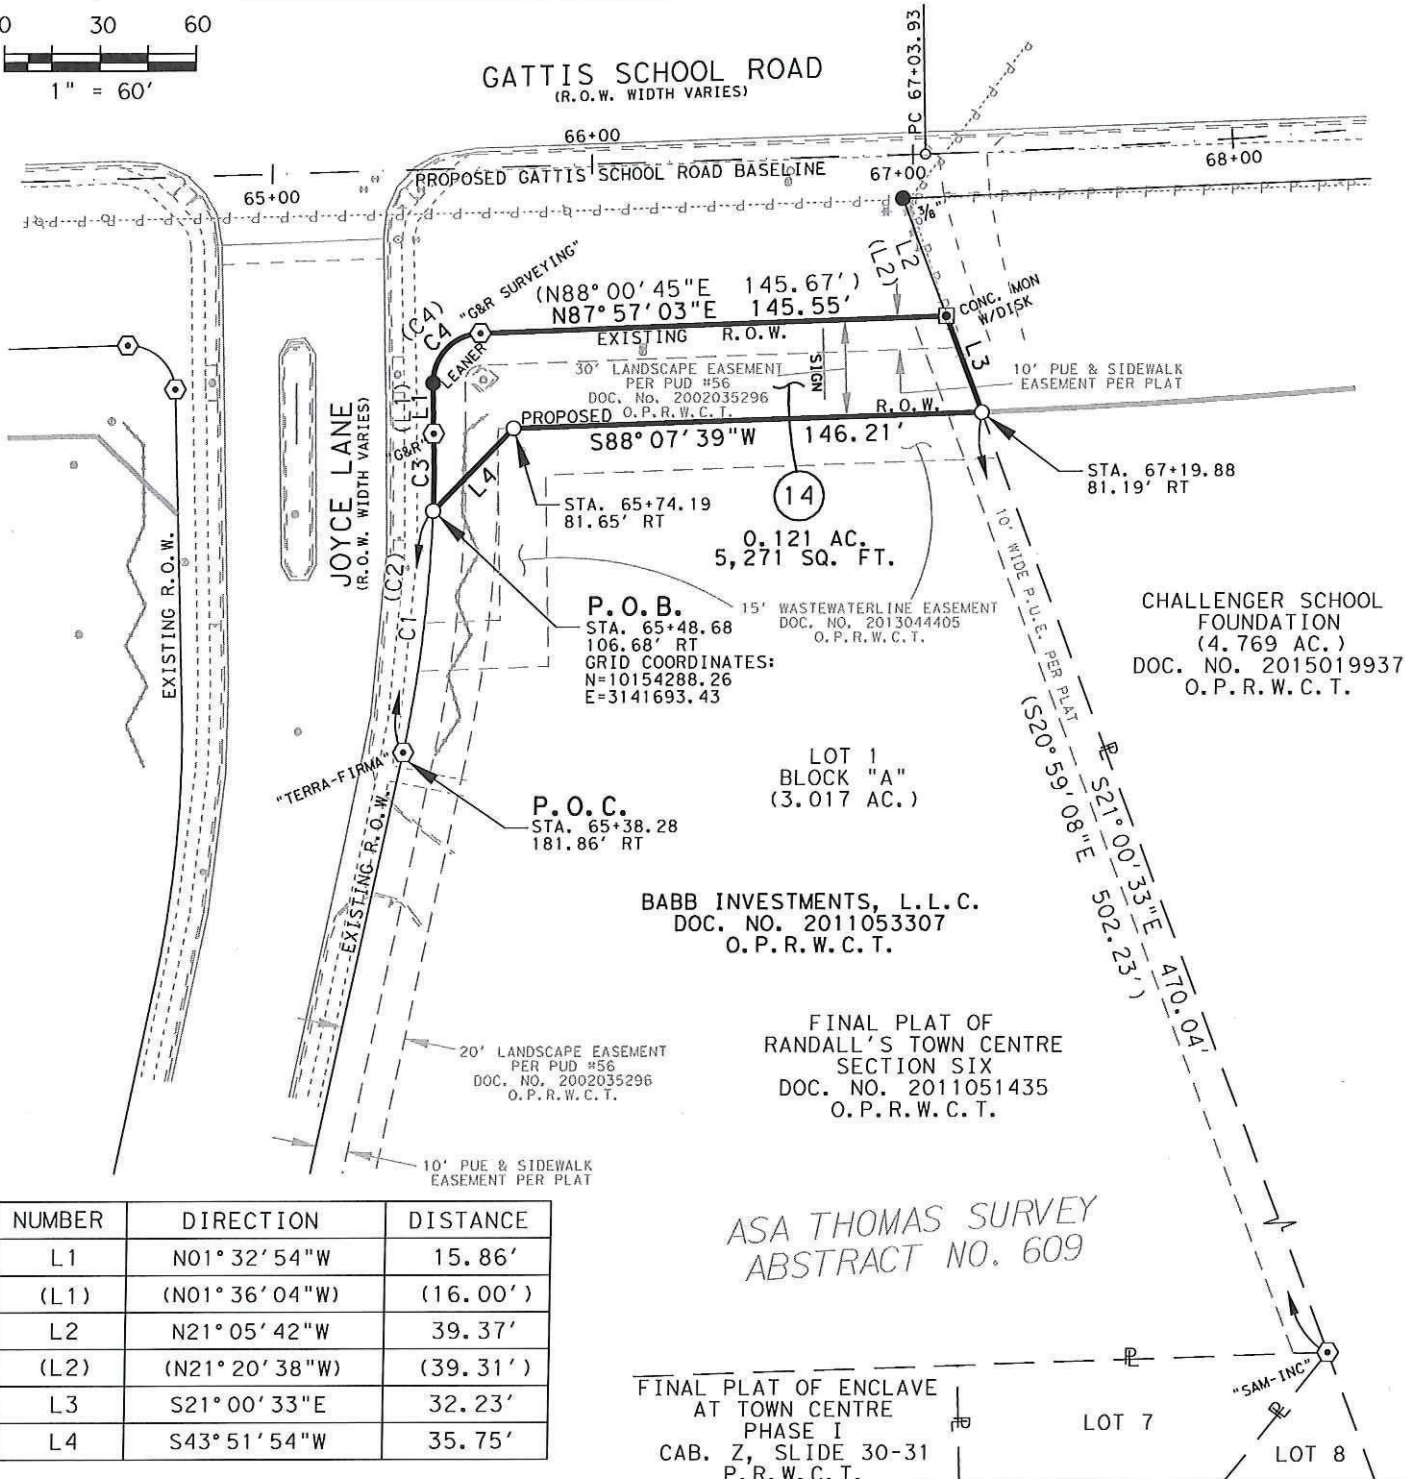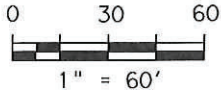

NUMBER	DIRECTION	DISTANCE
L1	N01° 32' 54"W	15.86'
(L1)	(N01° 36' 04"W)	(16.00')
L2	N21° 05' 42"W	39.37'
(L2)	(N21° 20' 38"W)	(39.31')
L3	S21° 00' 33"E	32.23'
L4	S43° 51' 54"W	35.75'

PARCEL PLAT SHOWING PROPERTY OF



BABB INVESTMENTS, L.L.C.

PARCEL 14

SCALE	PROJECT	COUNTY
1" = 60'	GATTIS SCHOOL ROAD	WILLIAMSON

INLAND GEODETICS
PROFESSIONAL LAND SURVEYORS
1504 CHISHOLM TRAIL RD, STE. 103
ROUND ROCK, TX. 78681
PH. (512) 238-1200, FAX (512) 238-1251
FIRM REGISTRATION NO. 100591-00

PLAT TO ACCOMPANY PARCEL DESCRIPTION

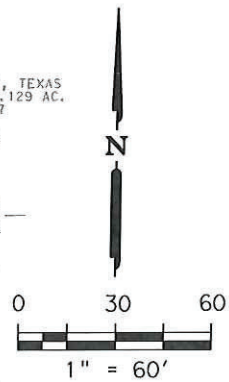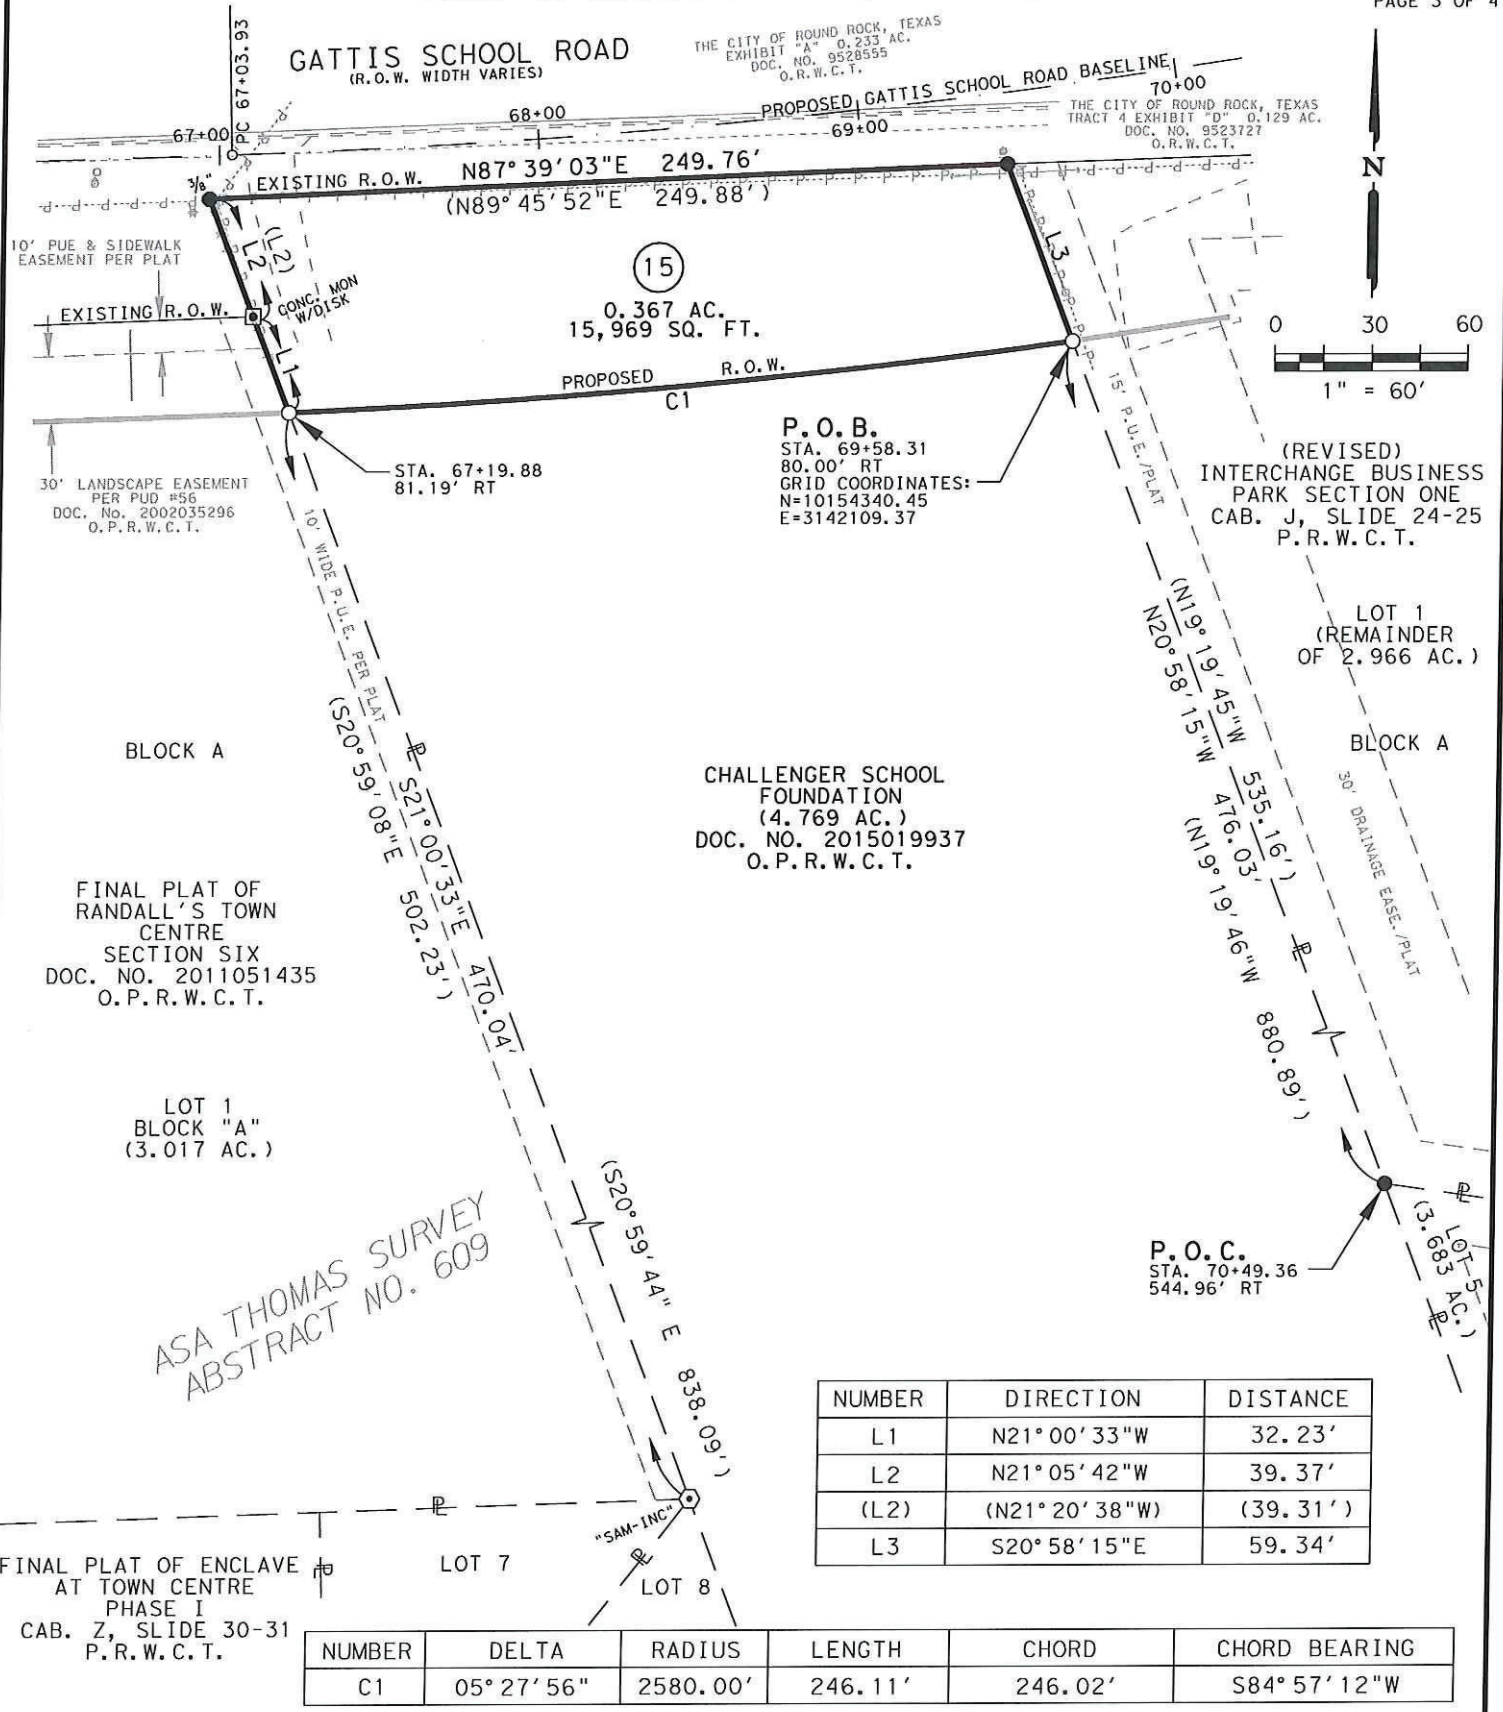

NUMBER	DIRECTION	DISTANCE
L1	N21° 00' 33"W	32.23'
L2	N21° 05' 42"W	39.37'
(L2)	(N21° 20' 38"W)	(39.31')
L3	S20° 58' 15"E	59.34'

NUMBER	DELTA	RADIUS	LENGTH	CHORD	CHORD BEARING
C1	05° 27' 56"	2580.00'	246.11'	246.02'	S84° 57' 12"W

INLAND GEODETICS
 PROFESSIONAL LAND SURVEYORS
 1504 CHISHOLM TRAIL RD, STE. 103
 ROUND ROCK, TX. 78681
 PH. (512) 238-1200, FAX (512) 238-1251
 FIRM REGISTRATION NO. 100591-00

PARCEL PLAT SHOWING PROPERTY OF
CHALLENGER SCHOOL FOUNDATION

SCALE 1" = 60'	PROJECT GATTIS SCHOOL ROAD	COUNTY WILLIAMSON
-------------------	-------------------------------	----------------------

PARCEL 15