


# ENHANCED PLANTING AREA ENLARGEMENT (TYP.)

1"=10'-0"

## LEGEND

- EXISTING UTILITY EASEMENT
- PROPERTY LINE

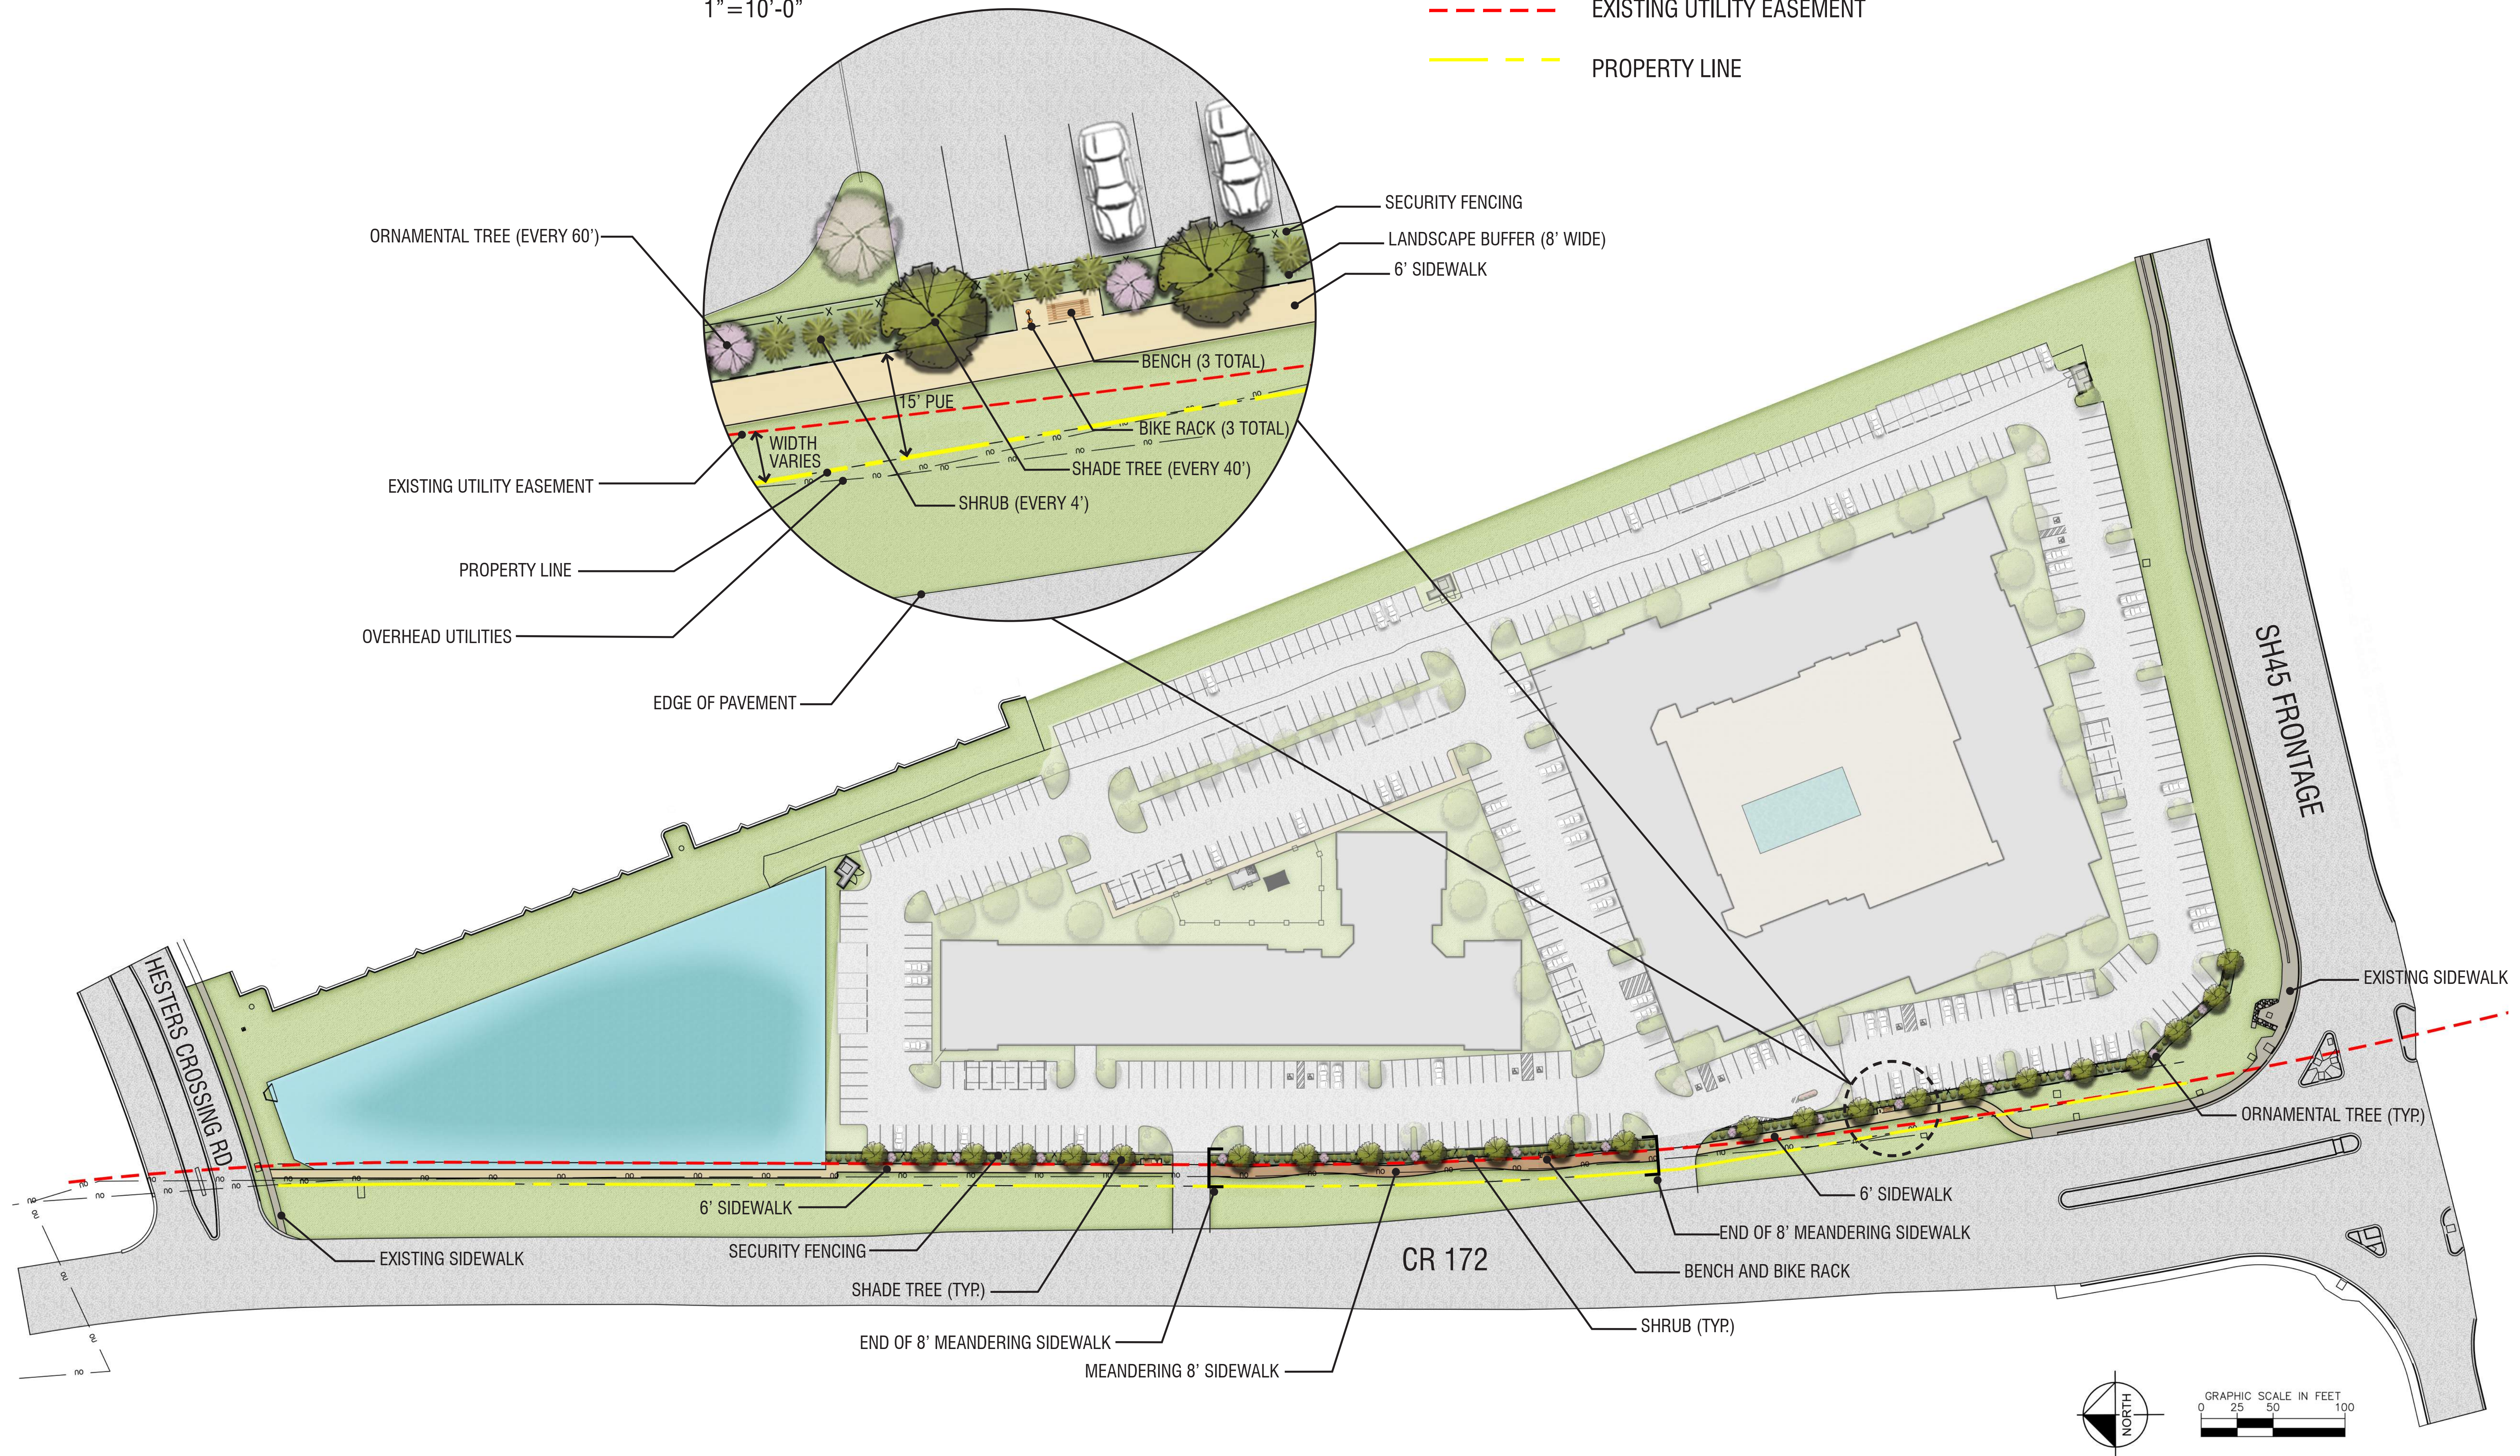

## PROSE HILLSIDE EXHIBIT "D"

ROUND ROCK, TEXAS

THIS GRAPHIC IS CONCEPTUAL. THE INFORMATION SHOWN IS BASED ON THE BEST INFORMATION AVAILABLE AND IS SUBJECT TO CHANGE WITHOUT NOTICE.

Kimley»Horn  
OCTOBER 2024