


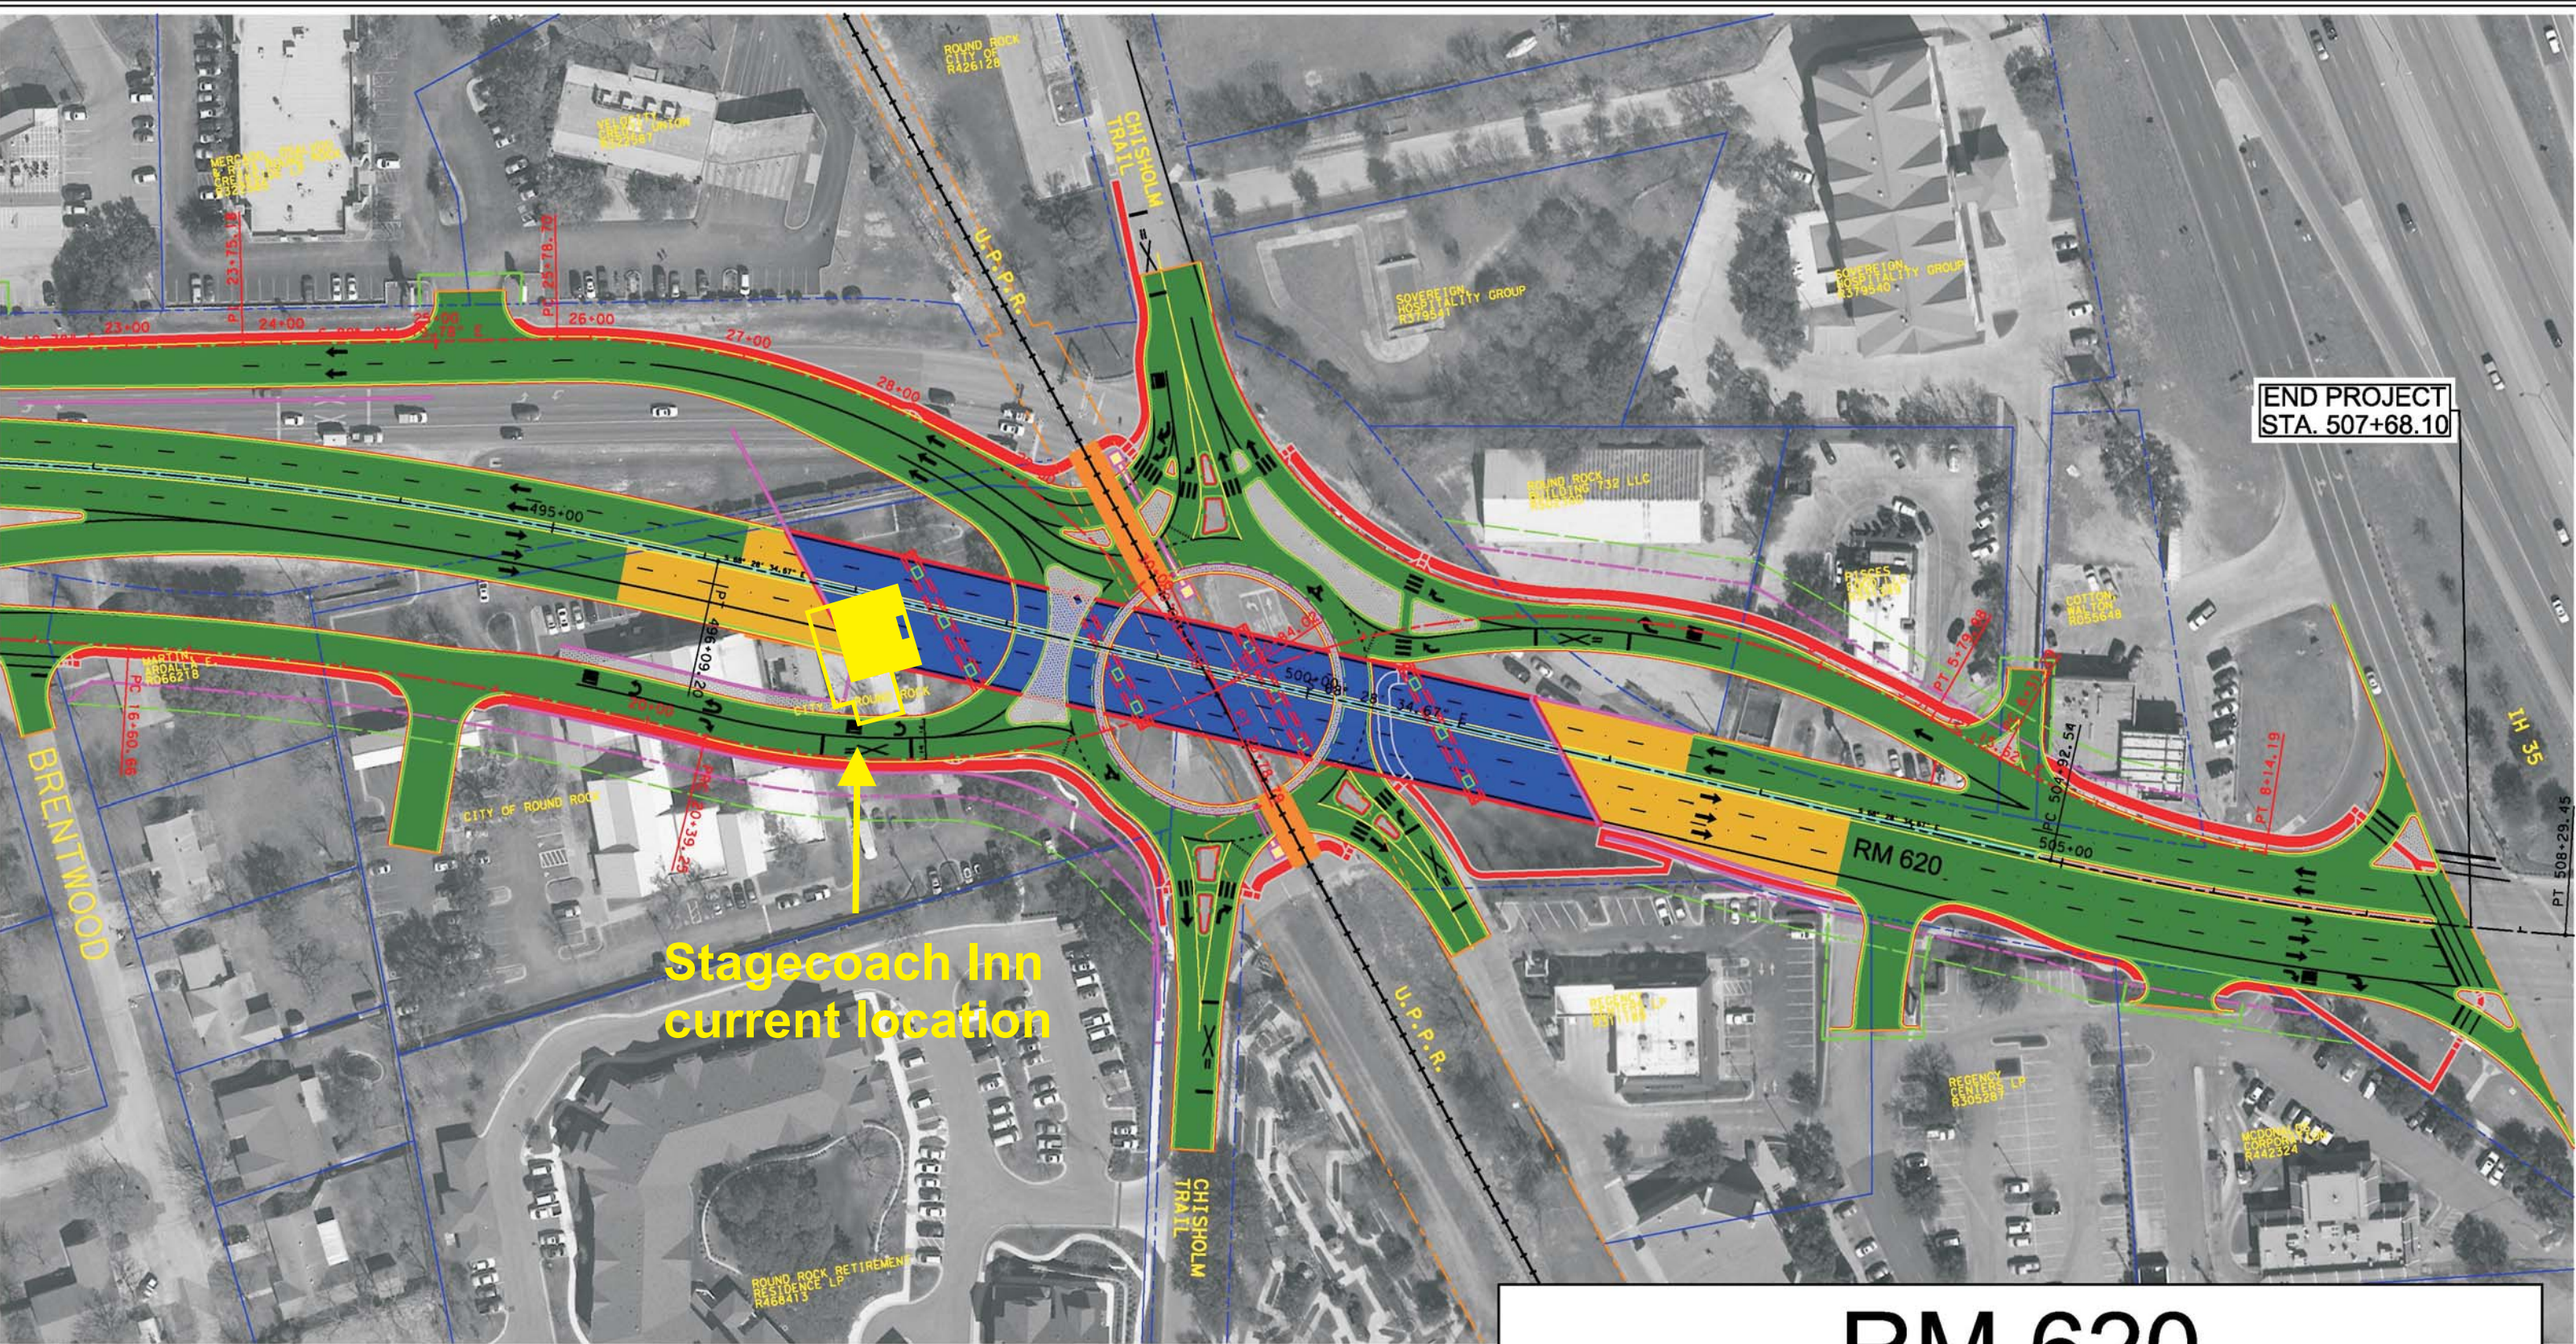

END PROJECT
STA. 507+68.10


Stagecoach Inn
current location

RM 620

ROUNDABOUT DETAIL

PRELIMINARY - SUBJECT TO CHANGE

- LEGEND
- PROPERTY LINE
 - RETAINING WALL
 - EXISTING ROW
 - PROPOSED ROW
 - PROPOSED UTILITY EASEMENT
 - TEMPORARY EASEMENT

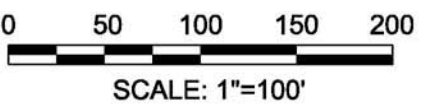

HALFF
4030 WEST BRAKER LANE, SUITE 450
AUSTIN, TEXAS 78759-5356
TEL (512) 252-8184
FAX (512) 252-8141

PRELIMINARY
FOR INTERIM REVIEW ONLY

THESE DOCUMENTS ARE FOR INTERIM REVIEW ONLY AND NOT BE USED FOR REGULATORY APPROVAL, PERMIT, BIDDING OR CONSTRUCTION PURPOSES. THEY WILL BE PREPARED BY OR UNDER THE SUPERVISION OF:
NAME: _____ P.E. NO.: _____
DATE: _____