


PRELIMINARY
SUBJECT TO CHANGE

DATE: 12/19/2022 TIME: 2:29:55 PM FILE: c:\sawm\working\cr112\map\cr112_road\cr112_road.dwg USER: jones User: David Jones

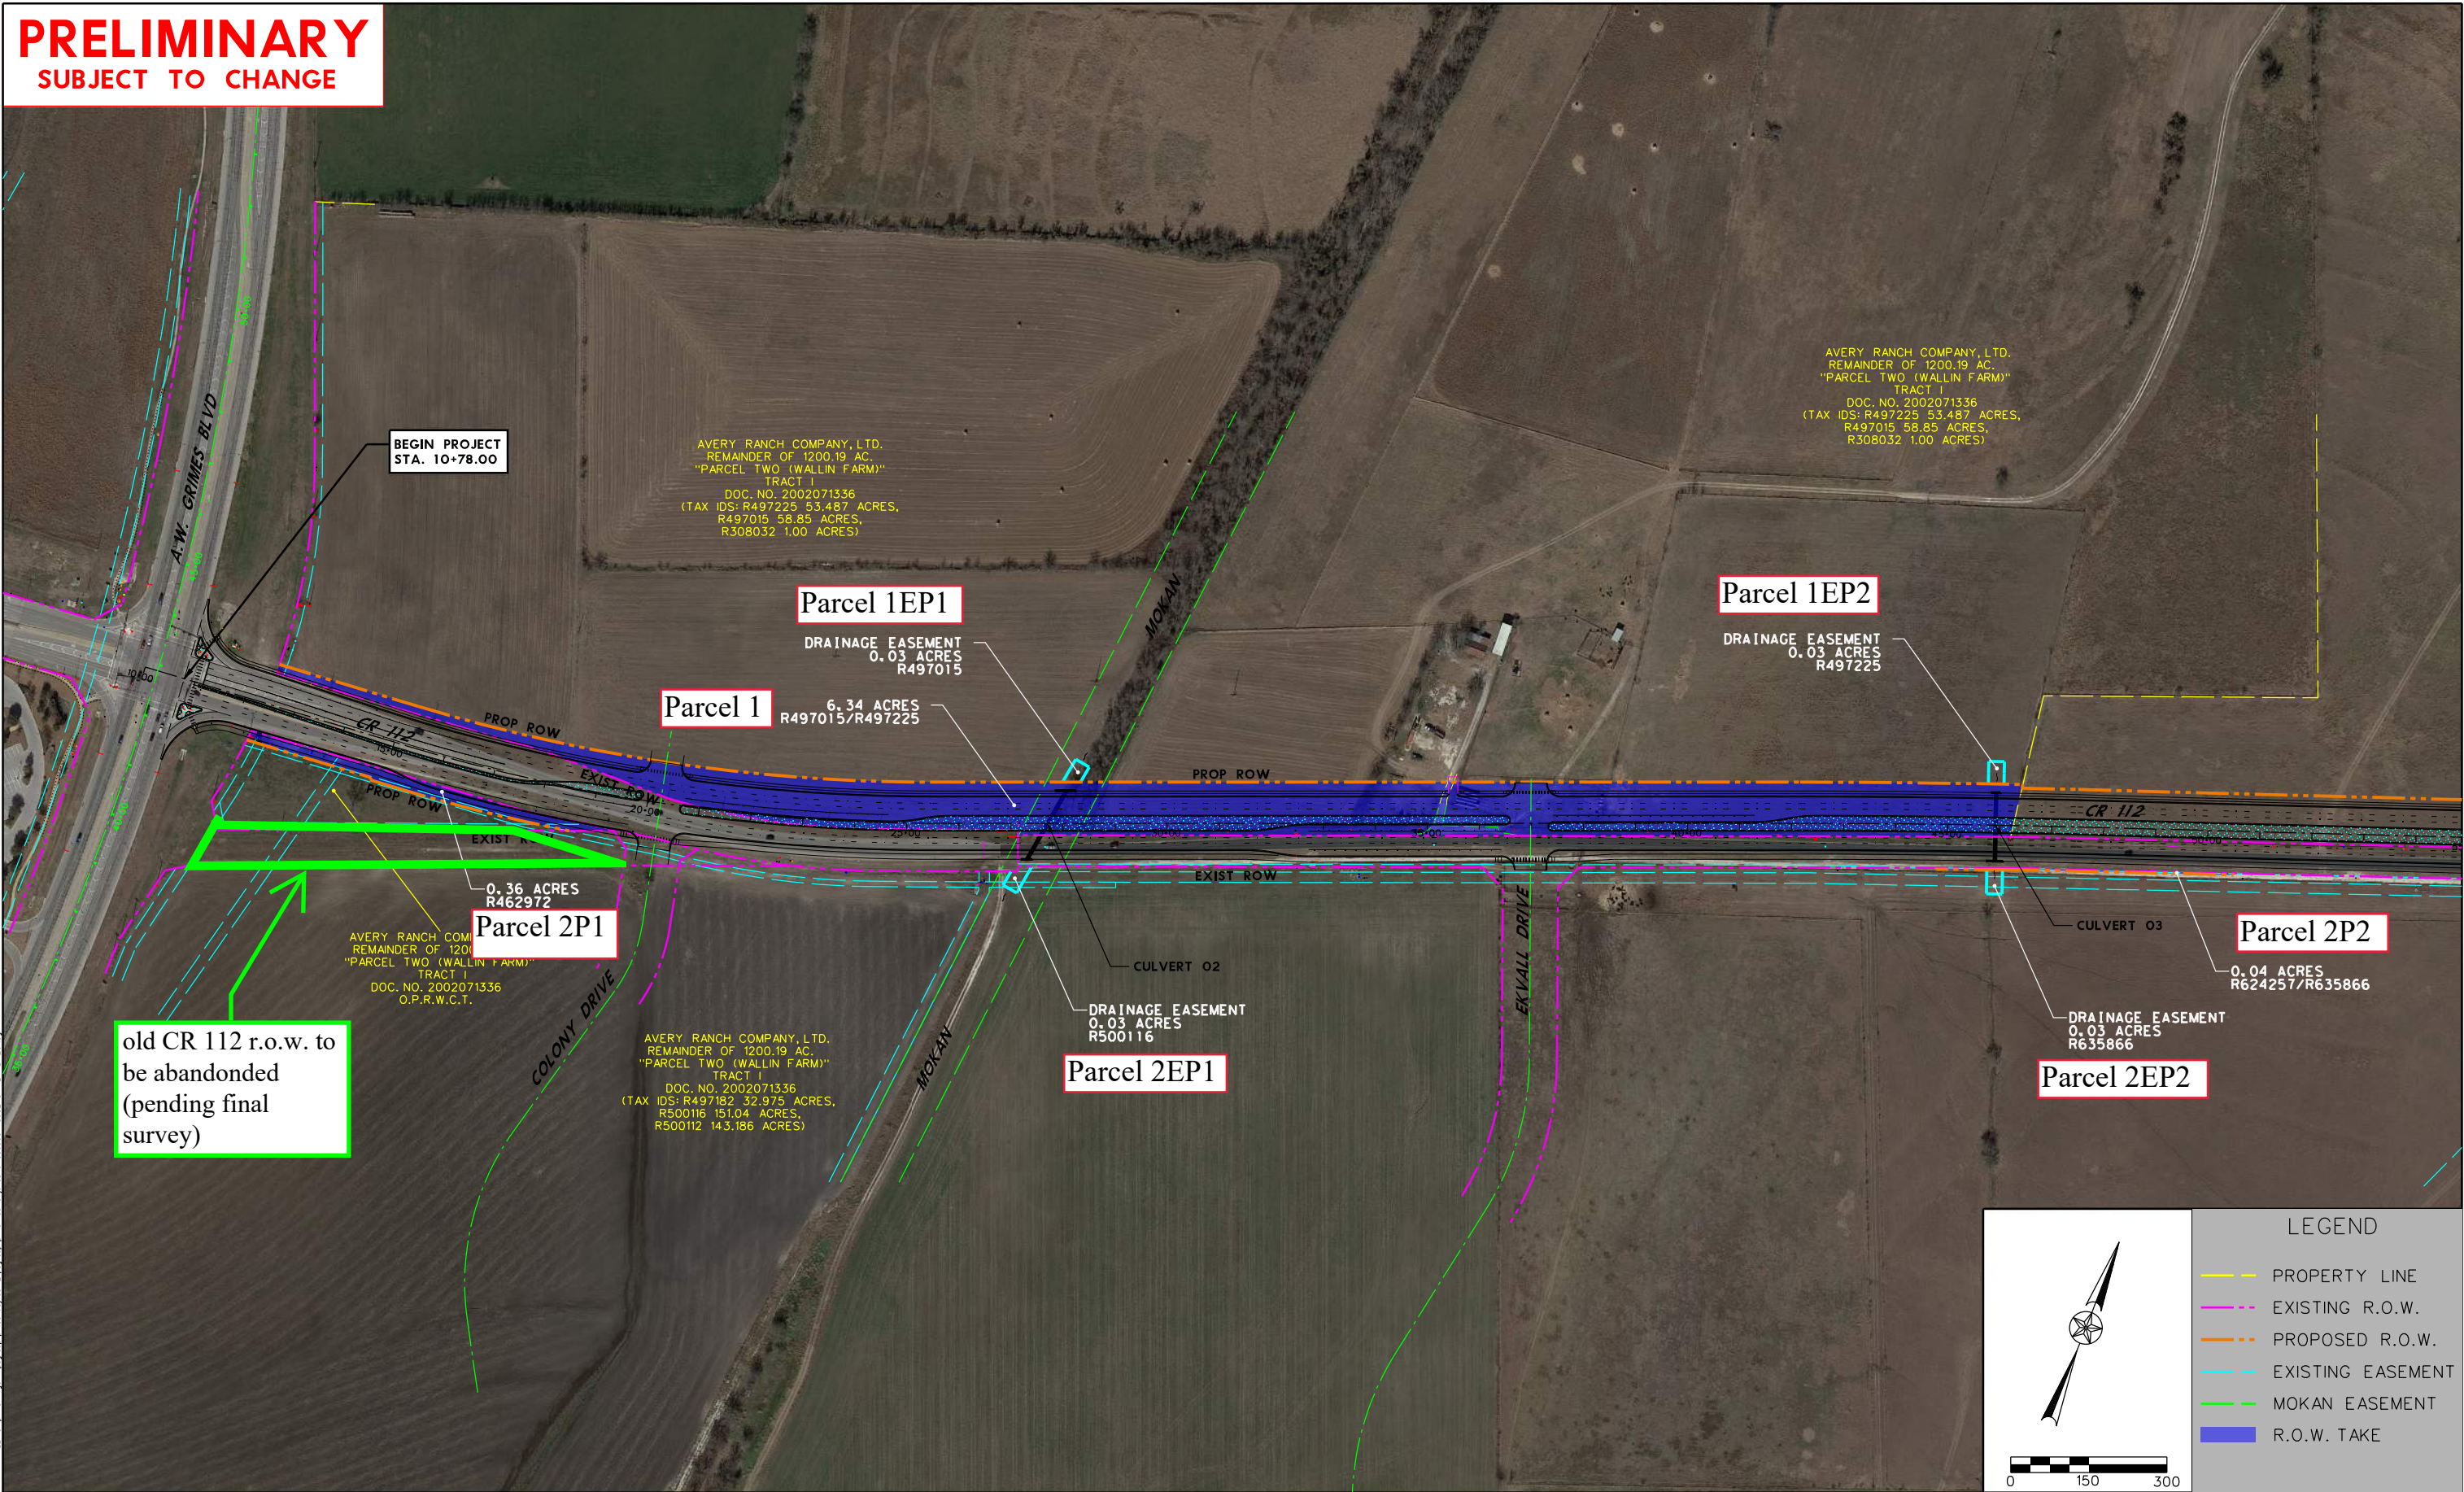

rps
Texas PE Firm Reg. #F-929
4801 Southwest Pkwy, Pkwy 2, Suite 150, Austin, Texas 78735
T +1 512 328 5771 E us@infrastructure@rpsgroup.com



THE CITY OF ROUND ROCK, TEXAS
TRANSPORTATION DEPARTMENT

CR 112 IMPROVEMENTS
AVERY RANCH COMPANY LTD & LSA TRUST
R462972 - R497015 - R497225 - R500116 - R624257 - R635866