


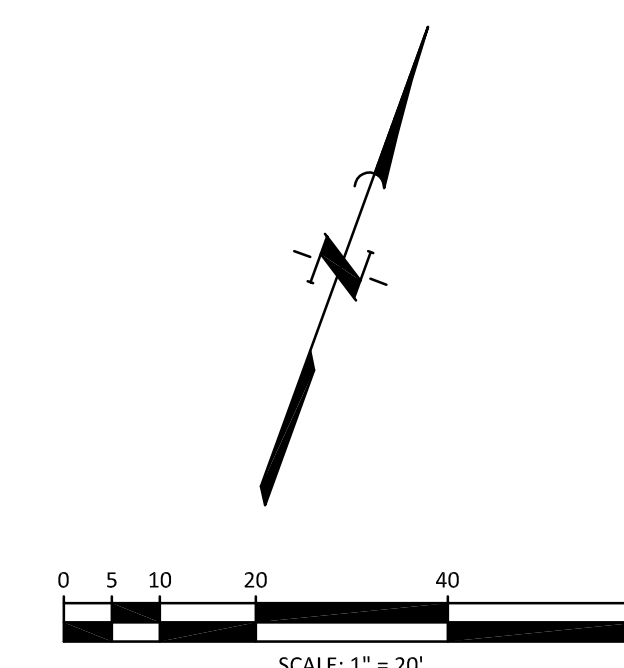

**PLANTING REQUIREMENTS
FOR LANDSCAPE BUFFER:**


1. ALL PLANTINGS SHALL BE WITHIN THE EASTERNMOST 30-FEET OF THE LANDSCAPE BUFFER.

BERM AREA:

1. ONE LARGE SPECIES TREE PER FORTY (40) LINEAR FEET (75% OF SELECTED MATERIAL SHALL BE OF AN EVERGREEN SPECIES)
2. ONE MEDIUM SPECIES TREE PER TWENTY-FIVE (25) LINEAR FEET (75% OF SELECTED MATERIAL SHALL BE OF AN EVERGREEN SPECIES)
3. ONE SMALL SPECIES TREE PER TWELVE (12) LINEAR FEET; TO BE PLANTING IN OFF-SET ROWS (75% OF SELECTED MATERIAL SHALL BE OF AN EVERGREEN SPECIES)
4. ONE LARGE SHRUB PER THREE (3) LINEAR FEET; TO BE PLANTING IN OFF-SET ROWS

NON-BERM AREA:

1. PLANTINGS SHALL COMPLY WITH SECTION II.11.7.3 OF THE DEVELOPMENT PLAN OF PUD 62.

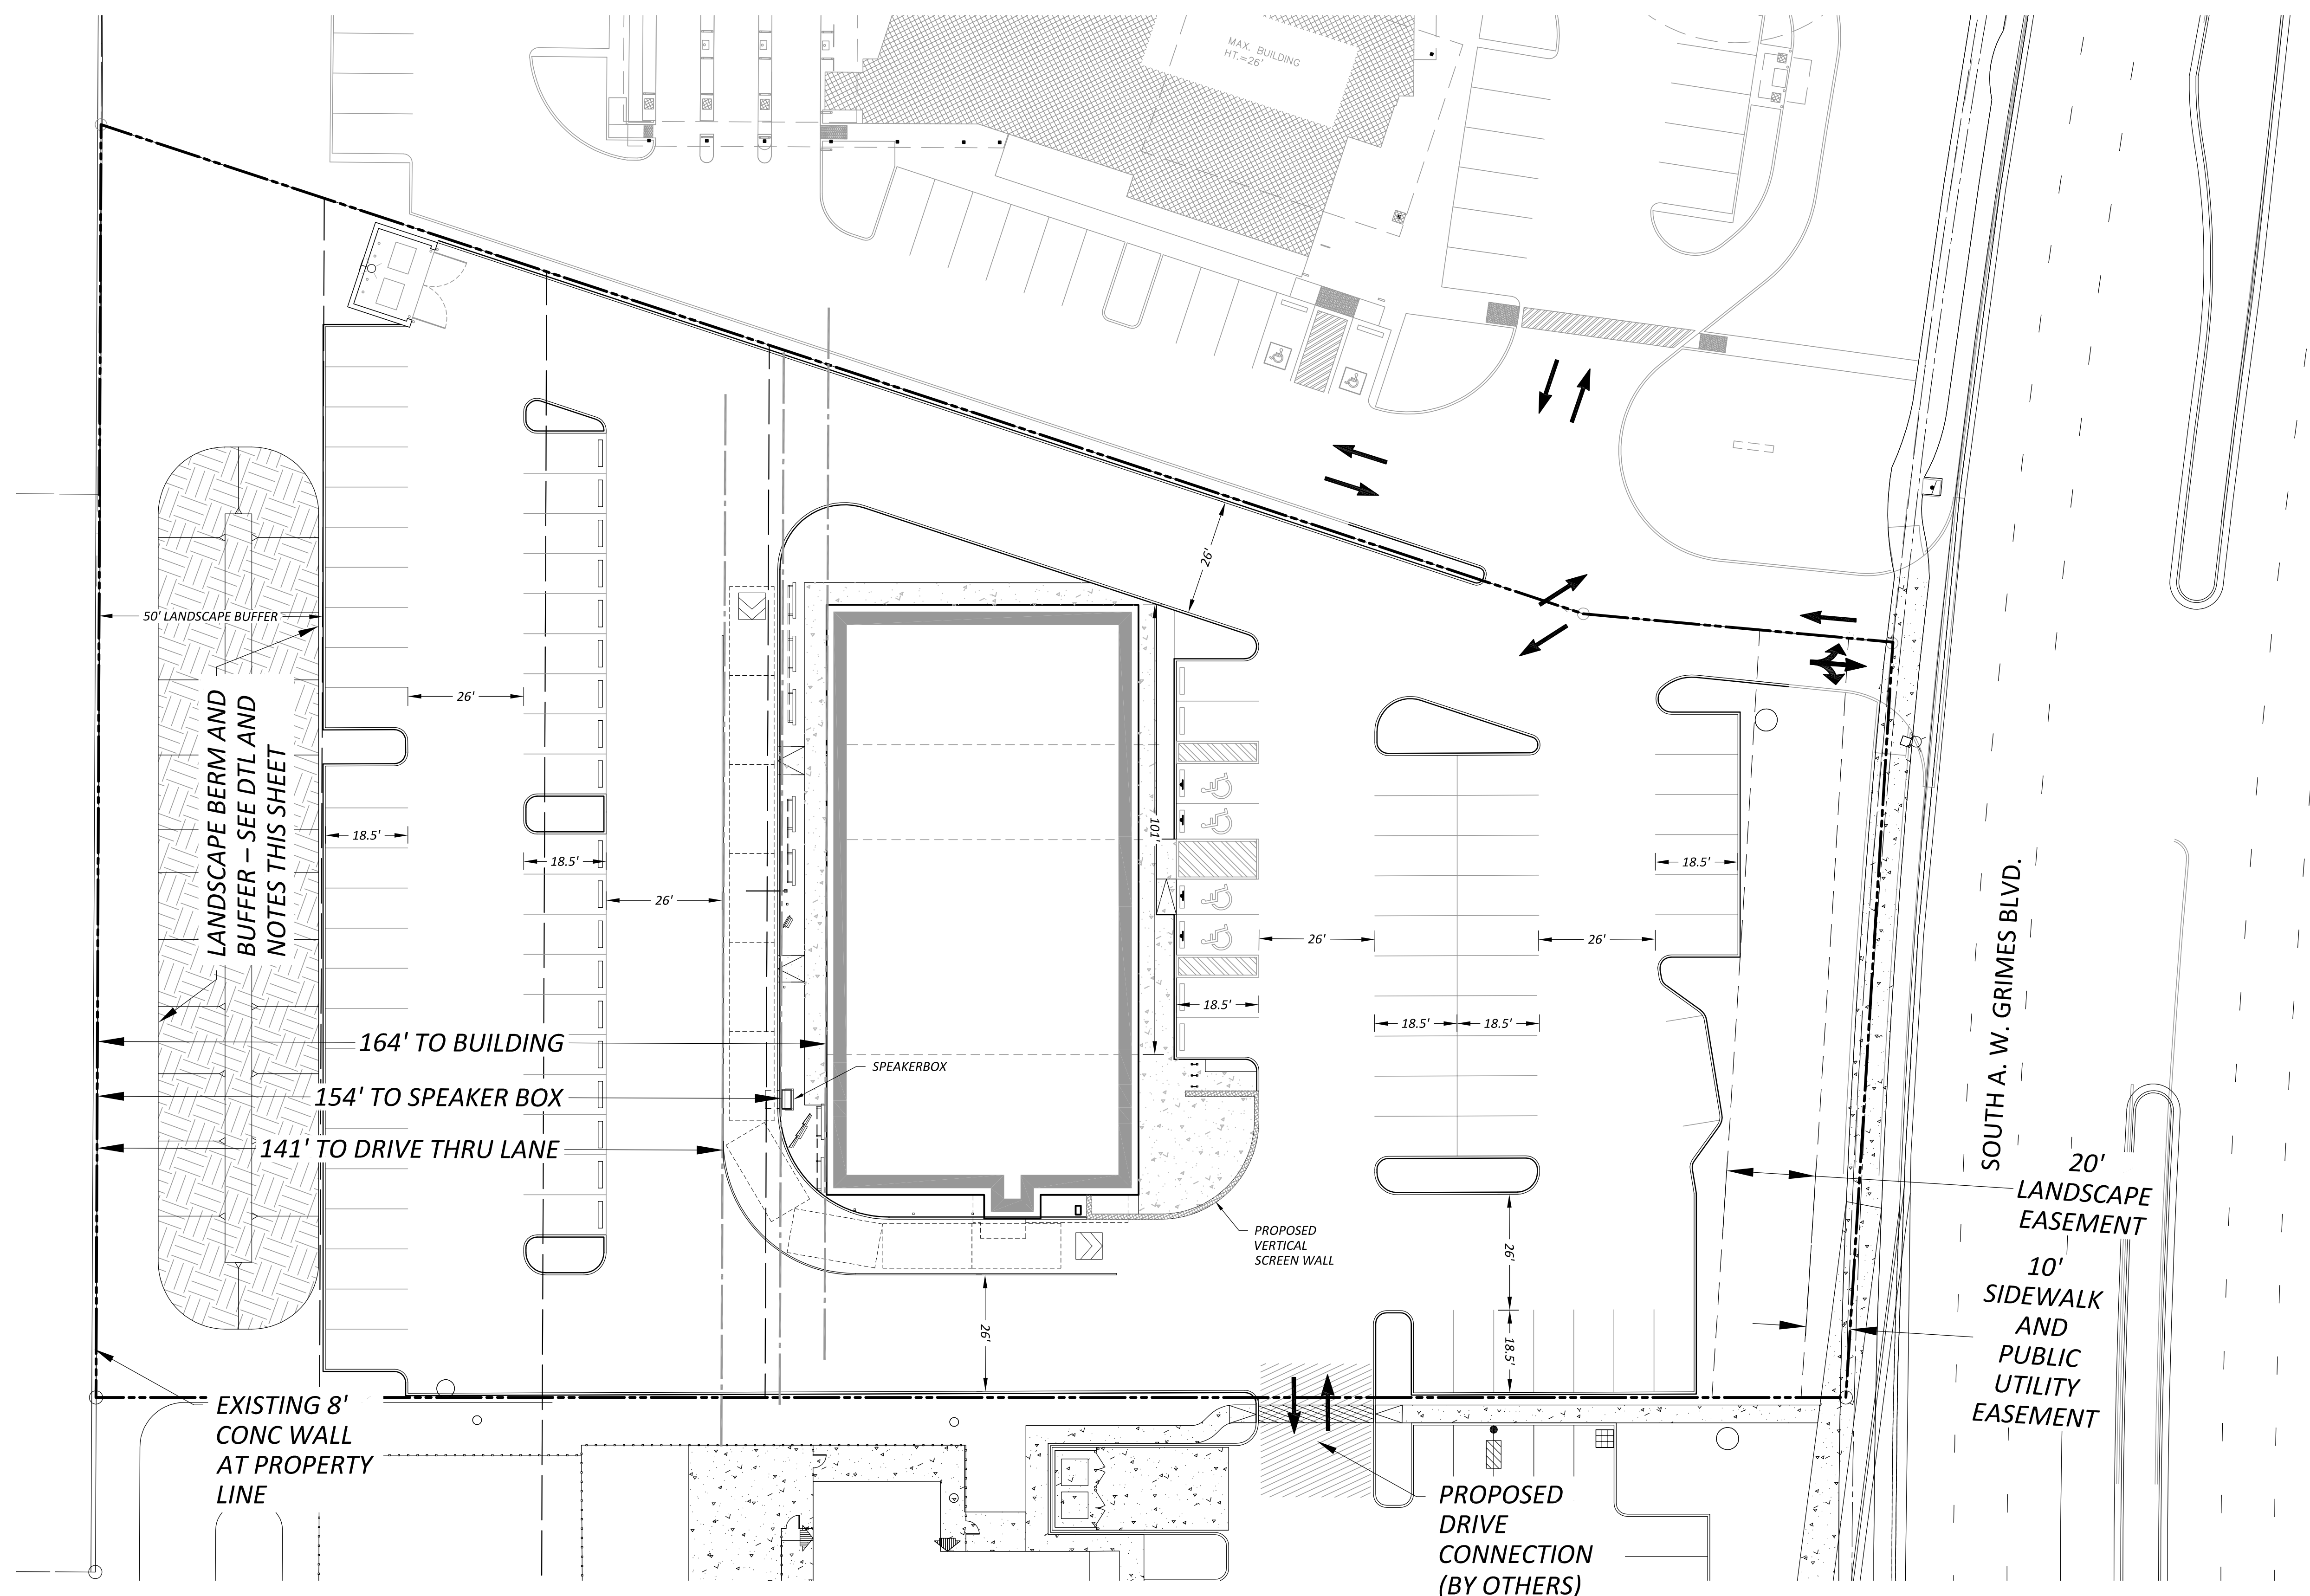

LANDSCAPE BERM

SCALE 1"=10'

**EXHIBIT G
RETAIL CENTER
ROUND ROCK, TX**