


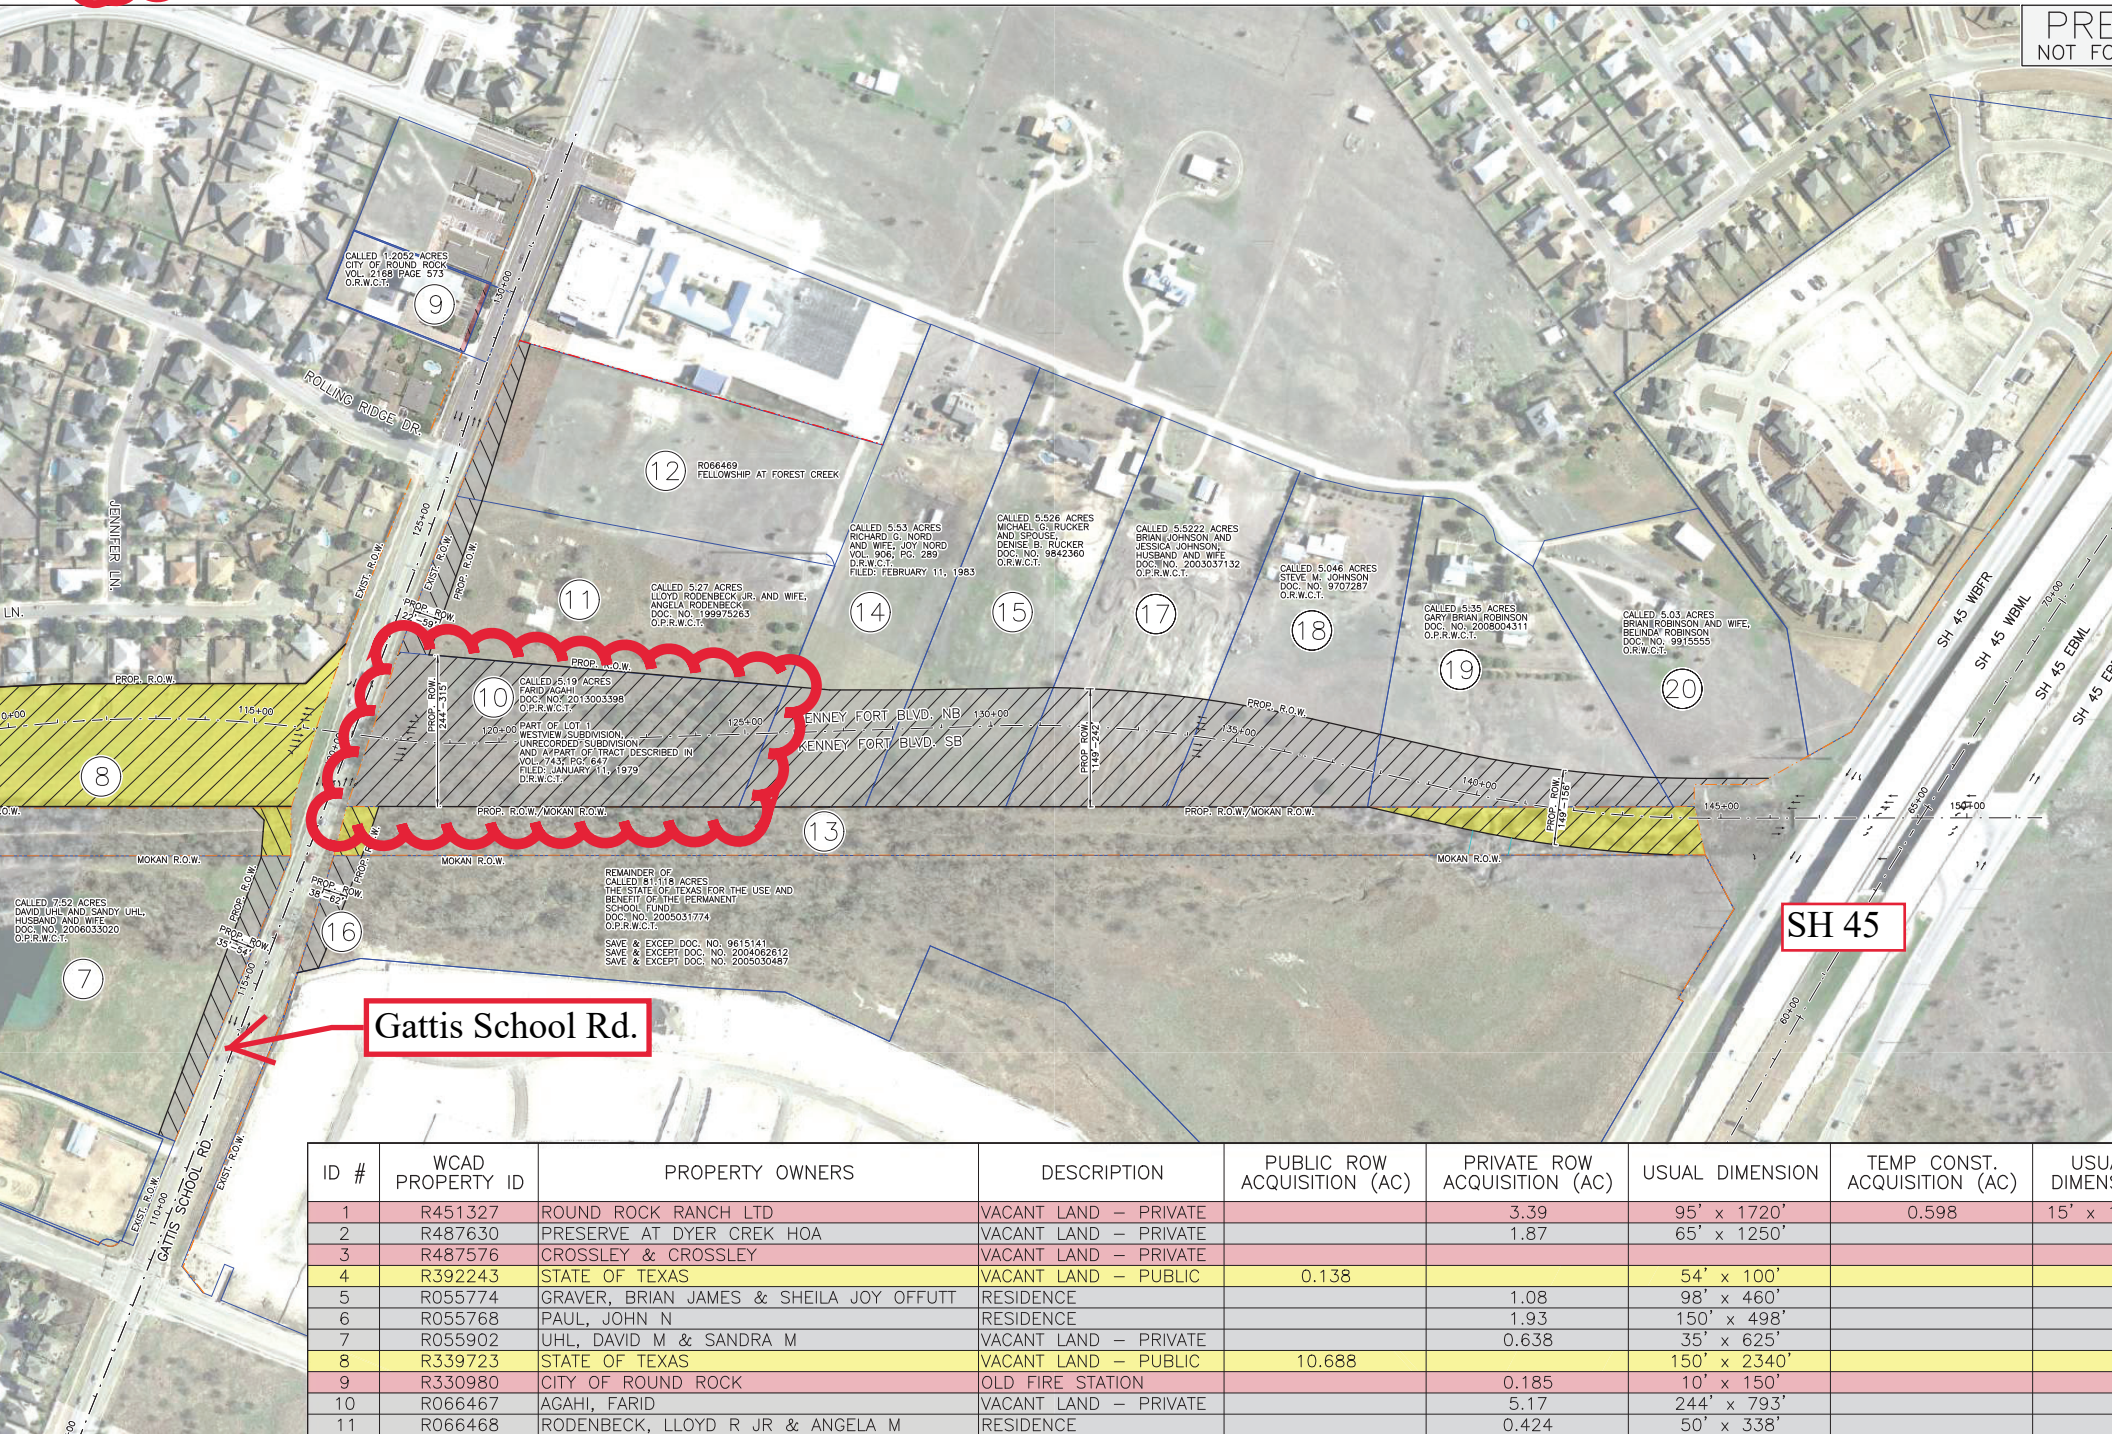

= AGAHI (10)--5.17 acres



ID #	WCAD PROPERTY ID	PROPERTY OWNERS	DESCRIPTION	PUBLIC ROW ACQUISITION (AC)	PRIVATE ROW ACQUISITION (AC)	USUAL DIMENSION	TEMP CONST. ACQUISITION (AC)	USUAL DIMENSION
1	R451327	ROUND ROCK RANCH LTD	VACANT LAND - PRIVATE		3.39	95' x 1720'	0.598	15' x 1720'
2	R487630	PRESERVE AT DYER CREEK HOA	VACANT LAND - PRIVATE		1.87	65' x 1250'		
3	R487576	CROSSLEY & CROSSLEY	VACANT LAND - PRIVATE					
4	R392243	STATE OF TEXAS	VACANT LAND - PUBLIC	0.138		54' x 100'		
5	R055774	GRAVER, BRIAN JAMES & SHEILA JOY OFFUTT	RESIDENCE		1.08	98' x 460'		
6	R055768	PAUL, JOHN N	RESIDENCE		1.93	150' x 498'		
7	R055902	UHL, DAVID M & SANDRA M	VACANT LAND - PRIVATE		0.638	35' x 625'		
8	R339723	STATE OF TEXAS	VACANT LAND - PUBLIC	10.688		150' x 2340'		
9	R330980	CITY OF ROUND ROCK	OLD FIRE STATION		0.185	10' x 150'		
10	R066467	AGAHI, FARID	VACANT LAND - PRIVATE		5.17	244' x 793'		
11	R066468	RODENBECK, LLOYD R JR & ANGELA M	RESIDENCE		0.424	50' x 338'		

