

RS
ST, INC.
0

2

MANAGEMENT, LP.
2007099309
P.R.W.C.T.

HIGH COUNTRY
BOULEVARD

GATTIS SCHOOL ROAD

RED BUD LANE

WSP DEVELOPMENT #1, LTD.
(REMAINDER OF 19.771 AC.)
DOC. NO. 2001019239 &
2001032313
O.P.R.W.C.T.

INLAND WESTERN ROUND ROCK
FOREST COMMONS PARTNERSHIP
DOC. NO. 2004094866
O.P.R.W.C.T.

HEB GROCERY COMPANY, LP
DOC. NO. 2007095692
O.P.R.W.C.T.

HEB GROCERY COMPANY, LP
DOC. NO. 2007095692
O.P.R.W.C.T.

KAF II DEVELOPMENT
DOC. NO. 1998
O.P.R.W.C.T.

COMPASS BANK
DOC. No. 2002071224
O.P.R.W.C.T.

JOMR, LLC
DOC. NO. 2016036203
O.P.R.W.C.T.

14
0.099 AC.

HIGH COUNTRY INV., LP
DOC. NO. 2005060619
O.P.R.W.C.T.
HIGH COUNTRY, SECTION THREE
CAB. L. SLIDE 300-302
P.R.W.C.T.

CITY OF ROUND ROCK
1.276 ACRE
DRAINAGE,
STORMSEWER &
DETENTION LOT

ARGOUELIS, JAMES F &
ALEXANDRIA HARRIS

17
0.035 AC.

18
0.137 AC.


21
0.018 AC.

22
0.066 AC.


23
0.118 AC.

25
0.164 AC.

24
0.493 AC.

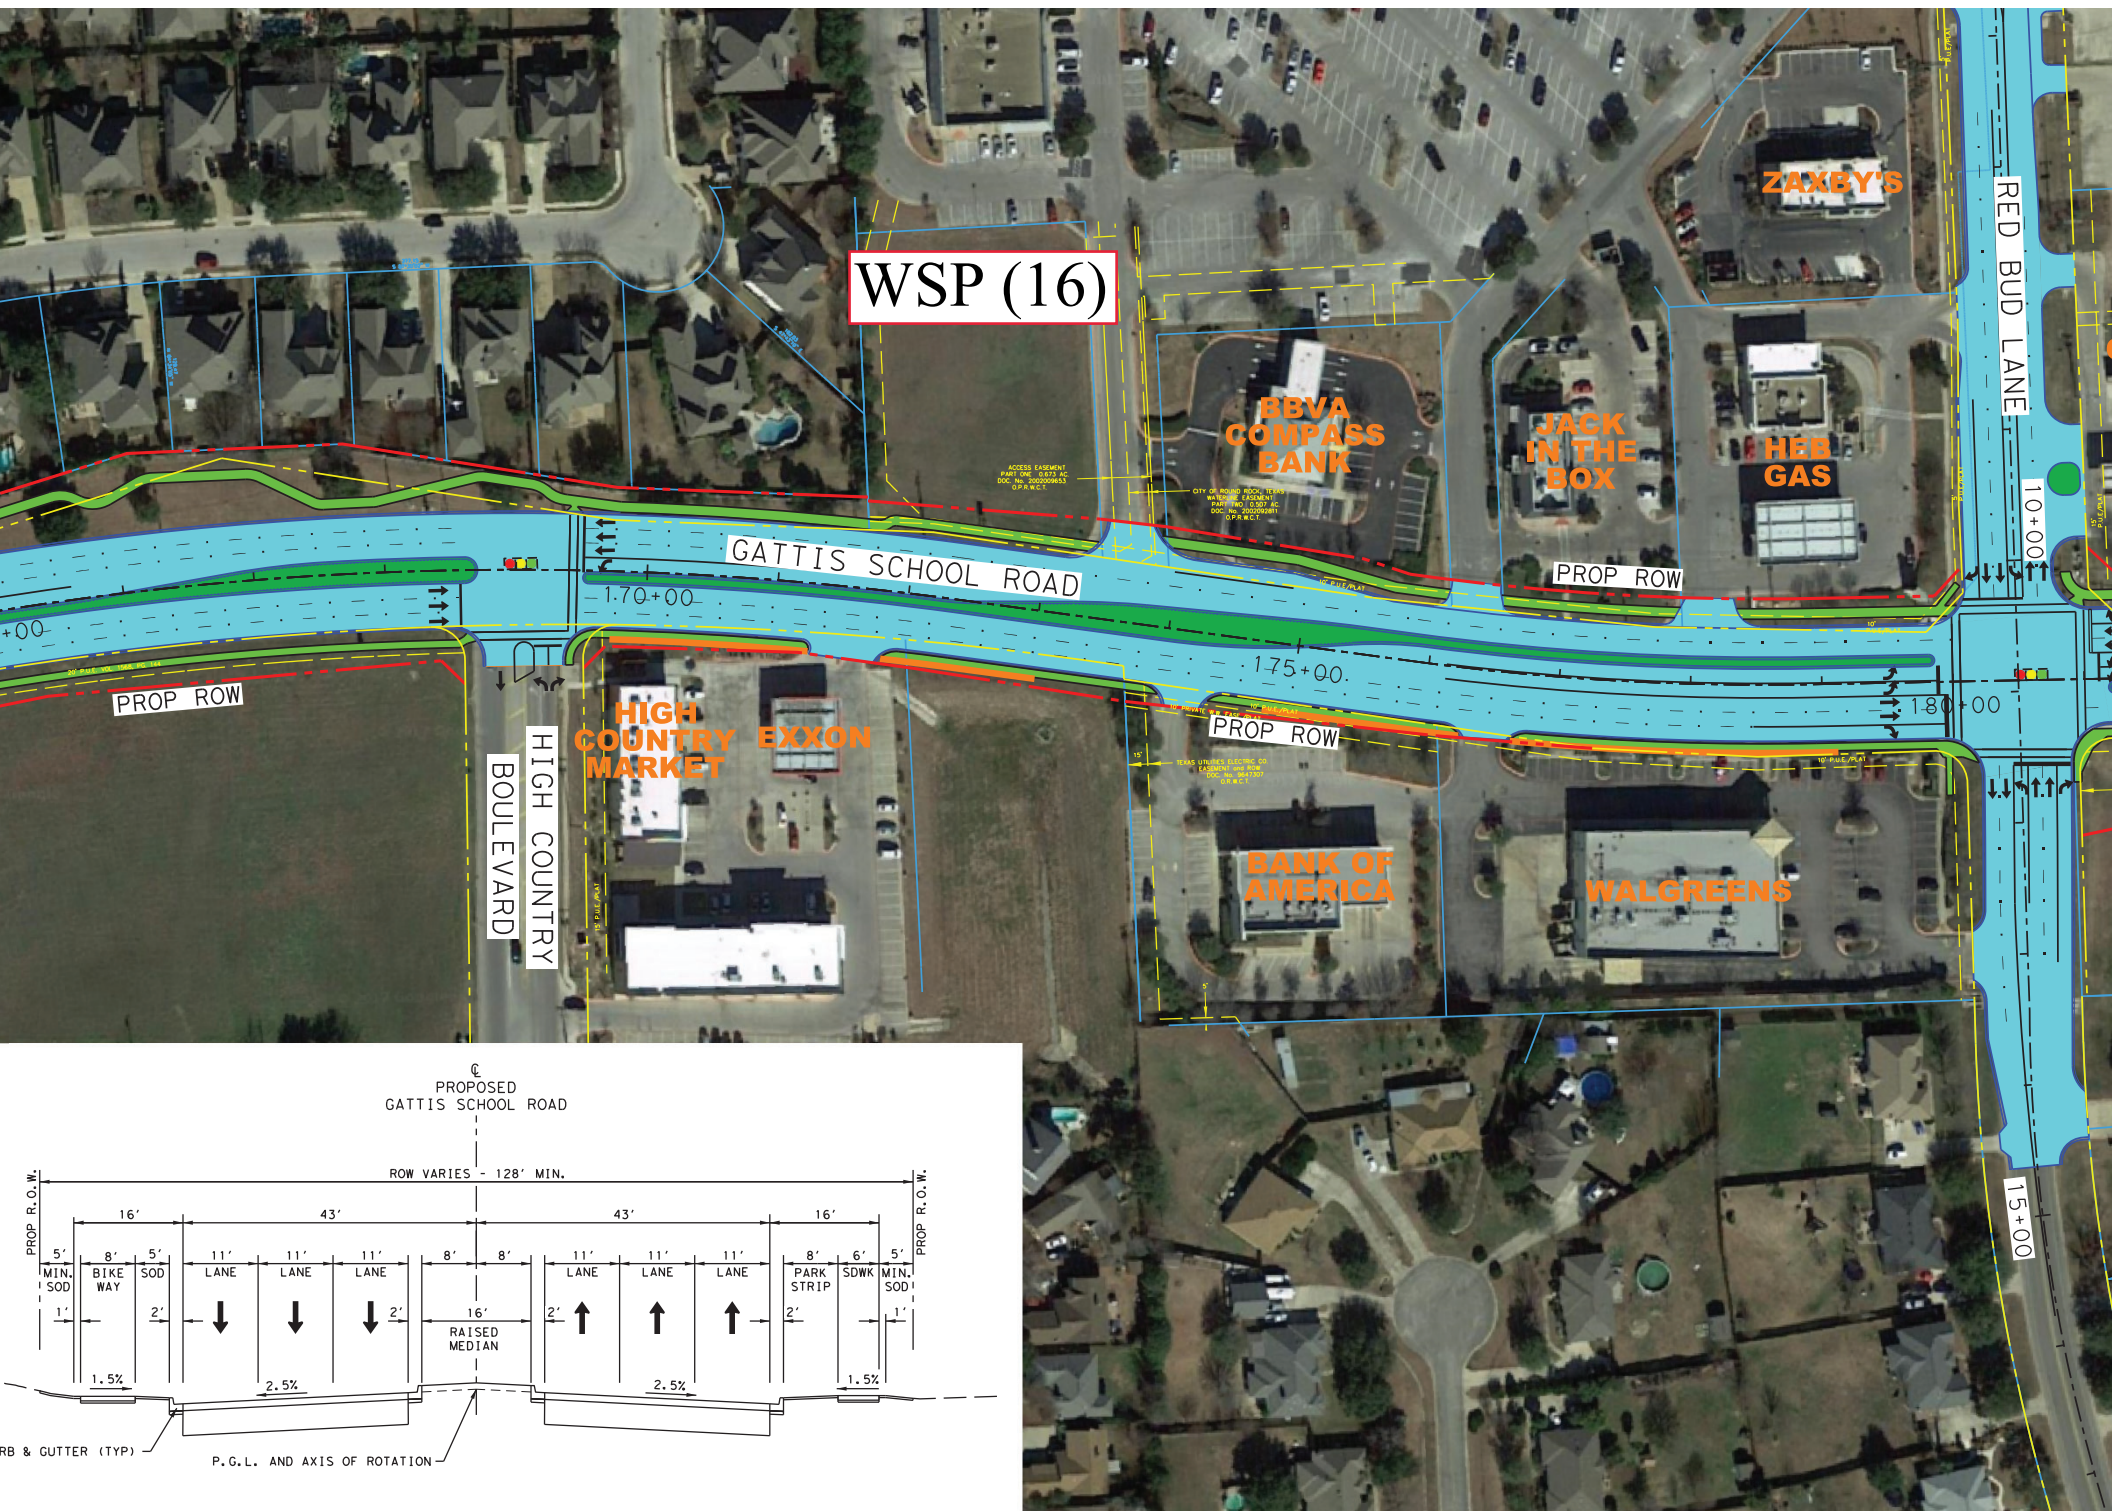

PLAT TO ACCOMPANY PARCEL DESCRIPTION

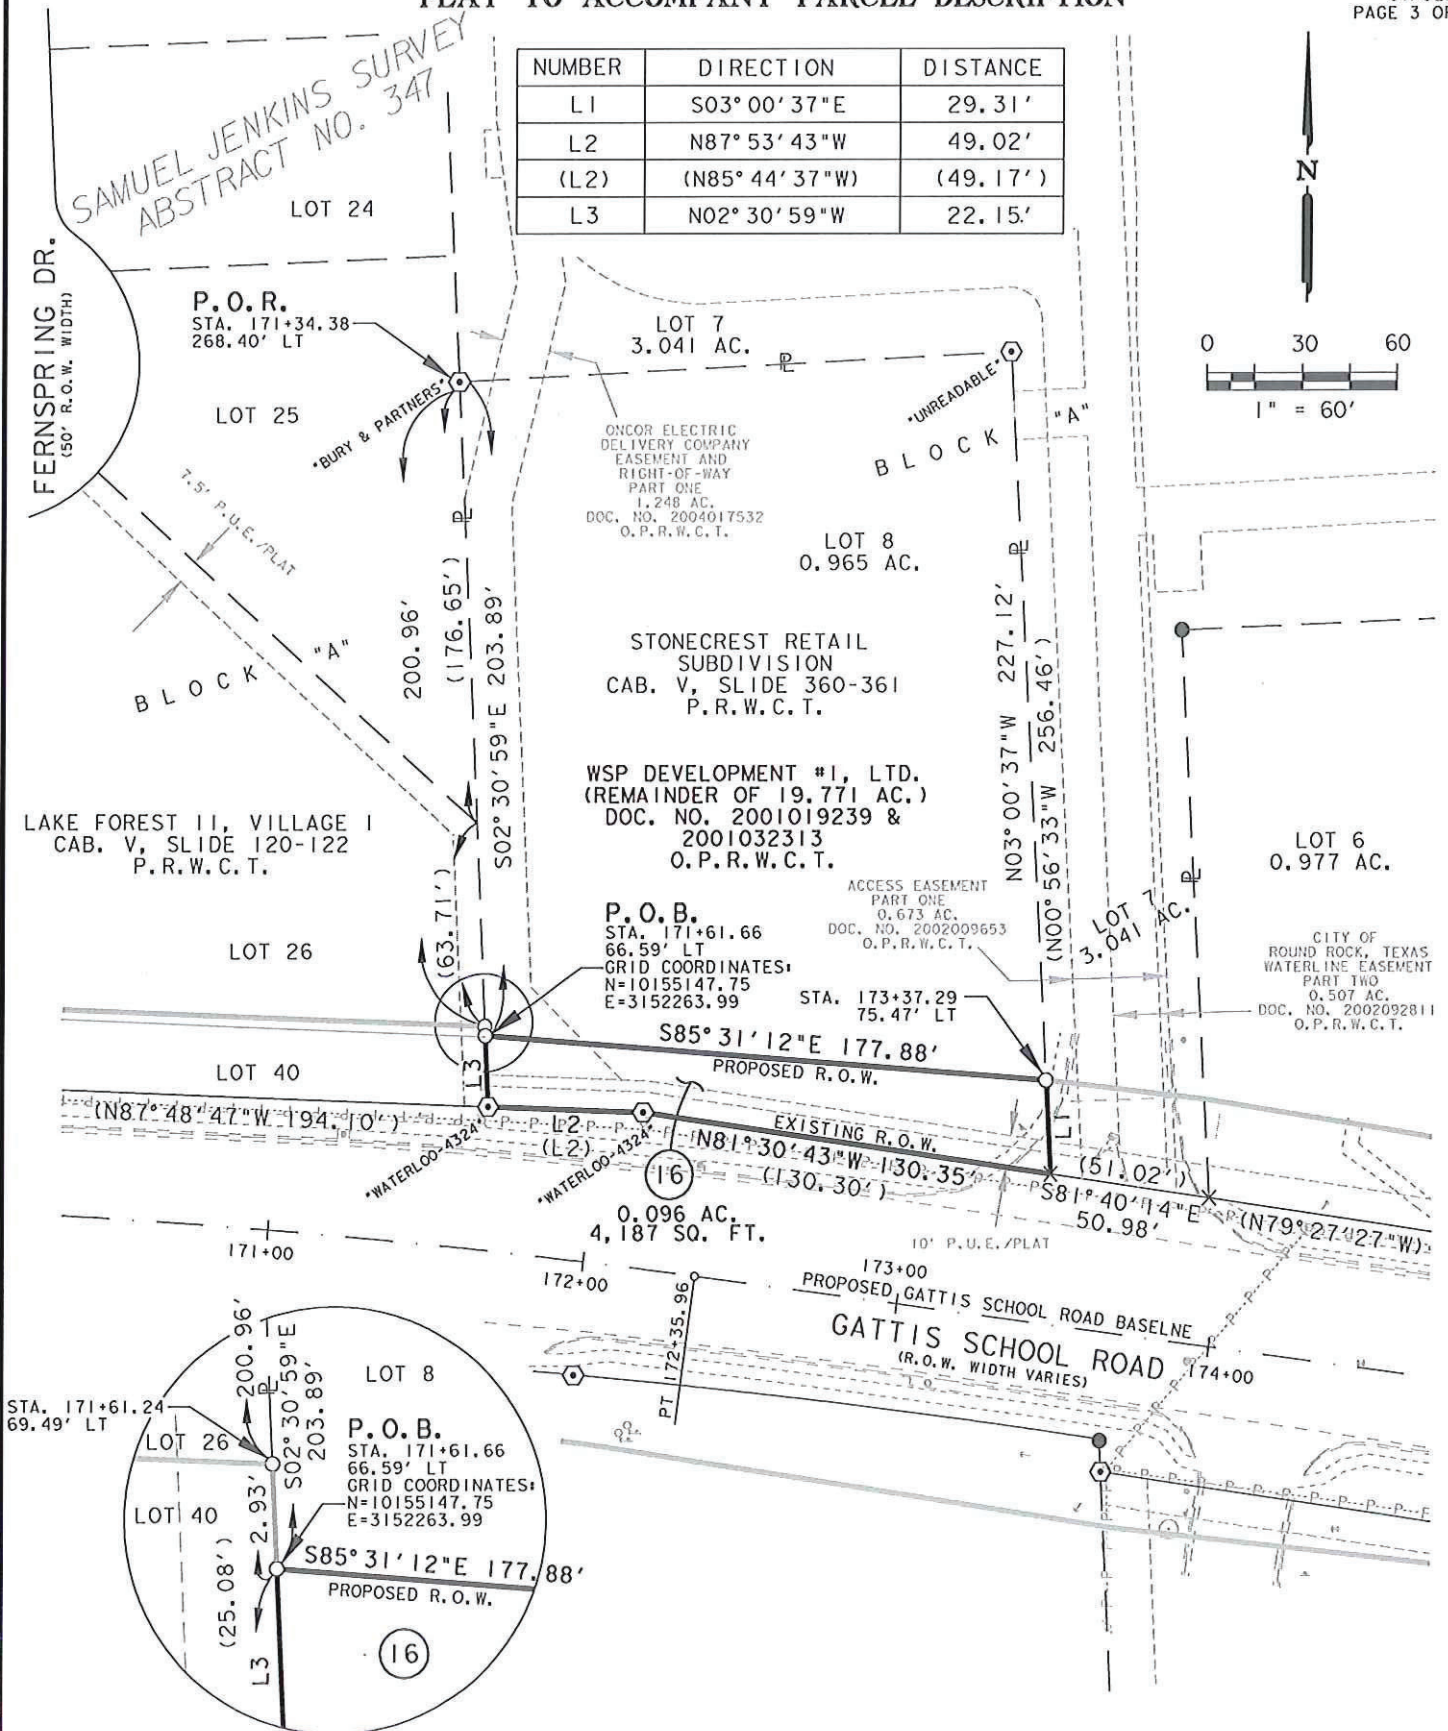01/02/18
PAGE 3 OF 4

PARCEL PLAT SHOWING PROPERTY OF

WSP DEVELOPMENT #1, LTD.

PARCEL 16

SCALE
1" = 60'PROJECT
GATTIS SCHOOL ROADCOUNTY
WILLIAMSON