


INLAND (14)

DRIVEWAY
CROSSING PUE
(415 SF)



275 137.5 0 275 Feet





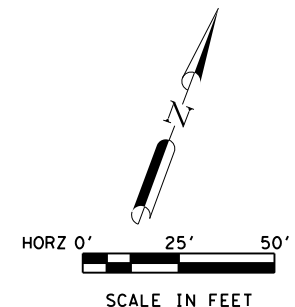

LEGEND

- PROPOSED ROW
- TEMPORARY CONSTRUCTION EASEMENT
- EXISTING ROW
- EXISTING EASEMENT
- LOT LINES

NOTES:
1. MEASUREMENTS GIVEN ARE FOR PARCEL NUMBER INDICATED.

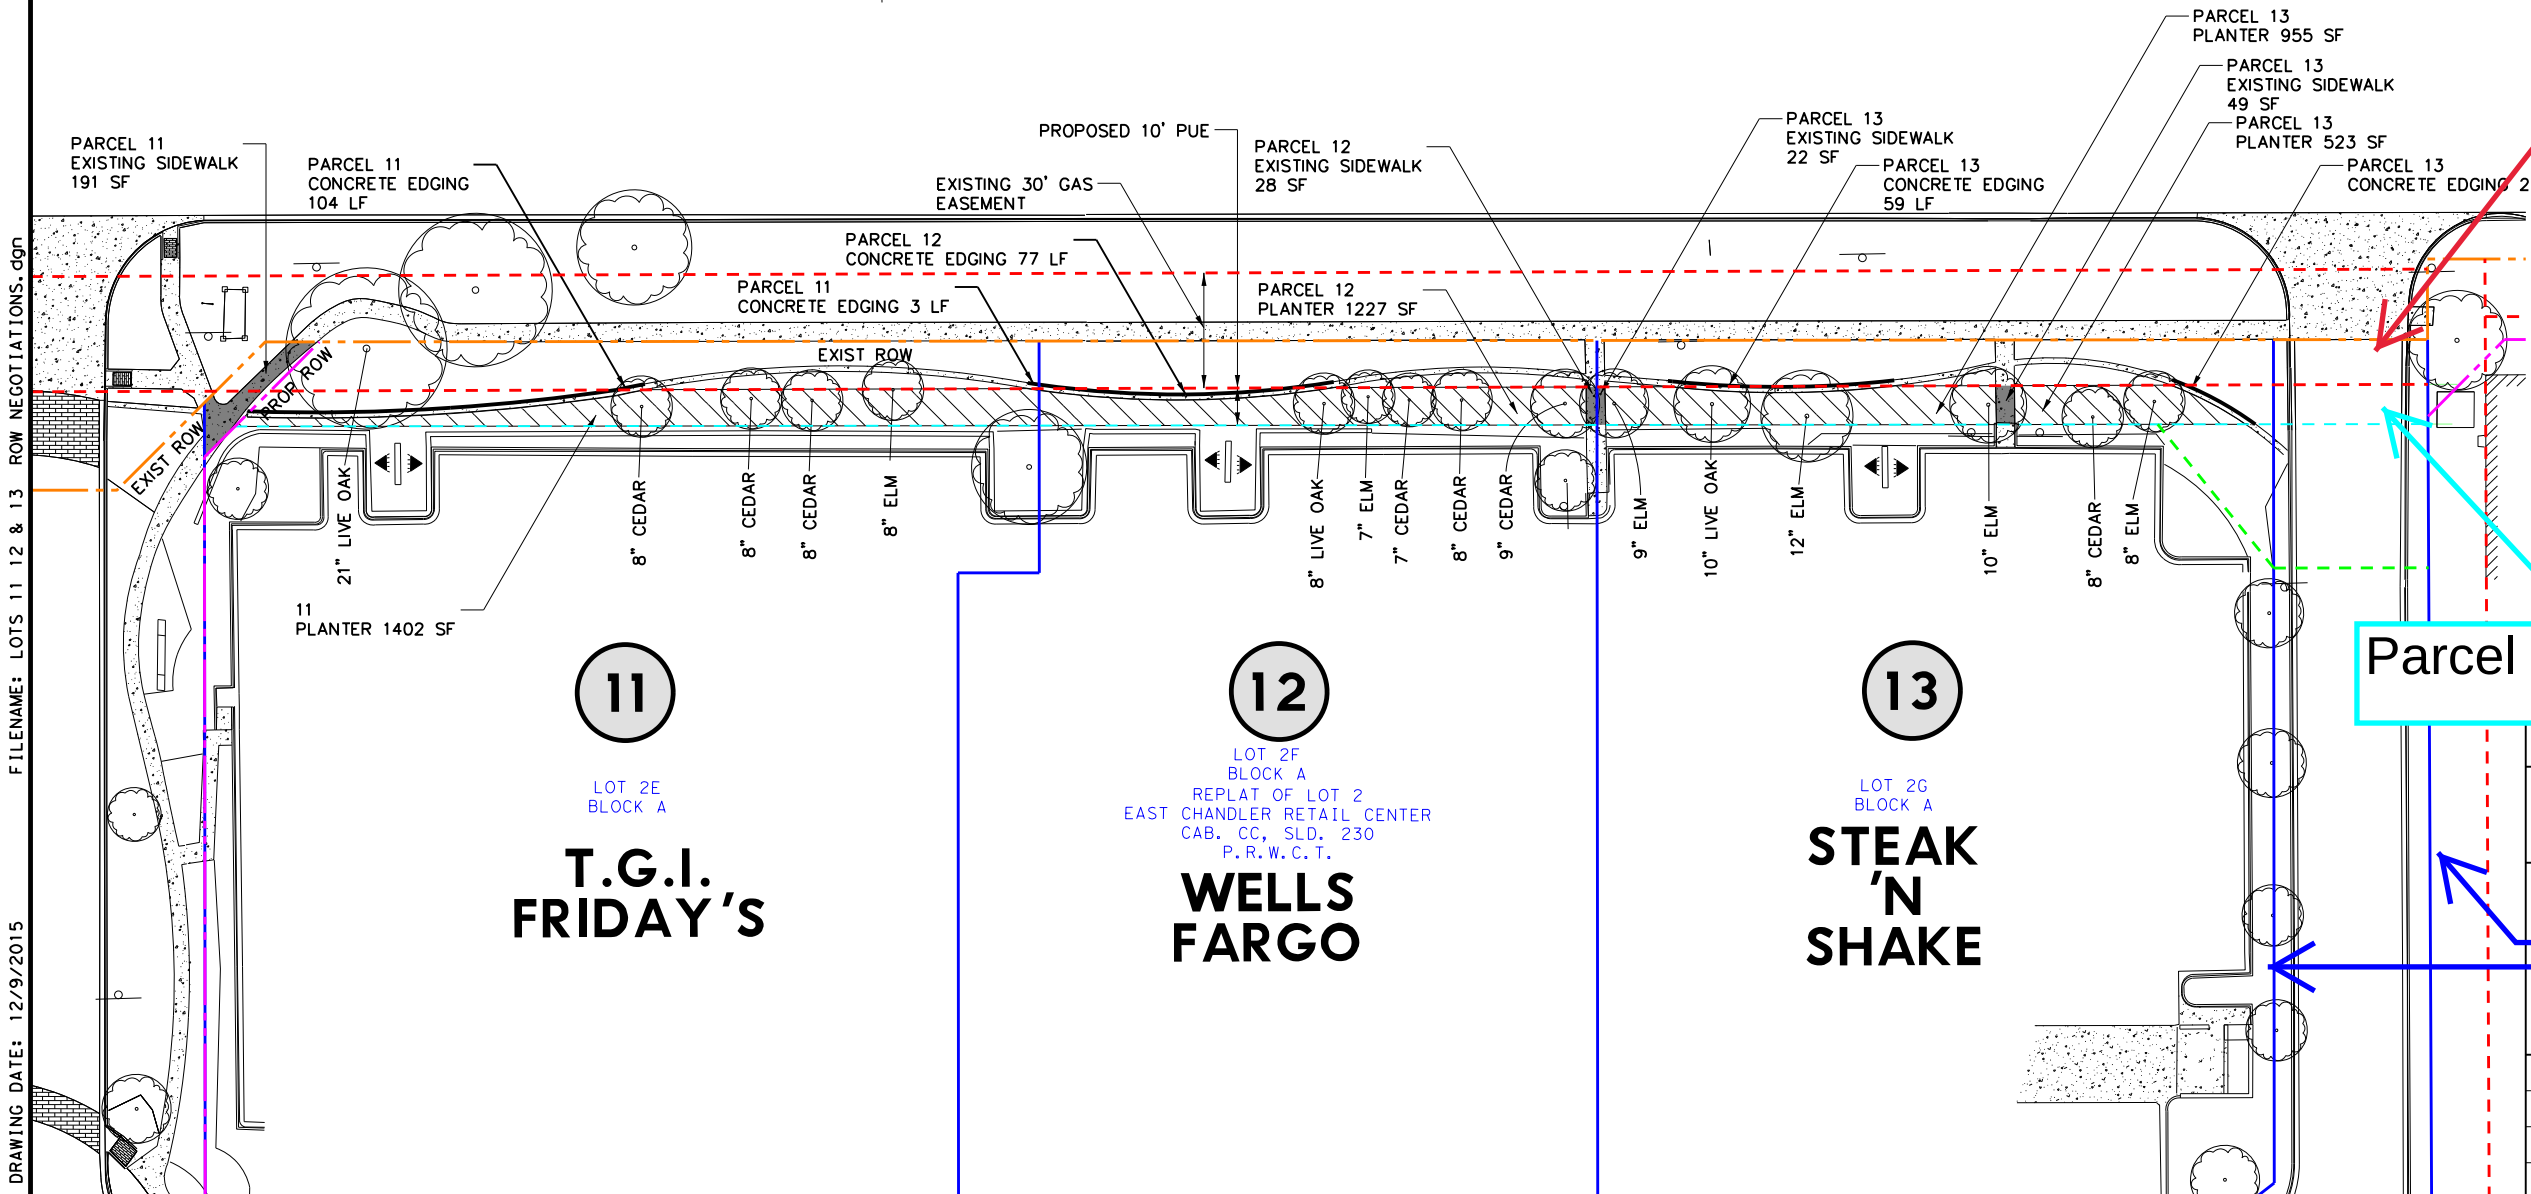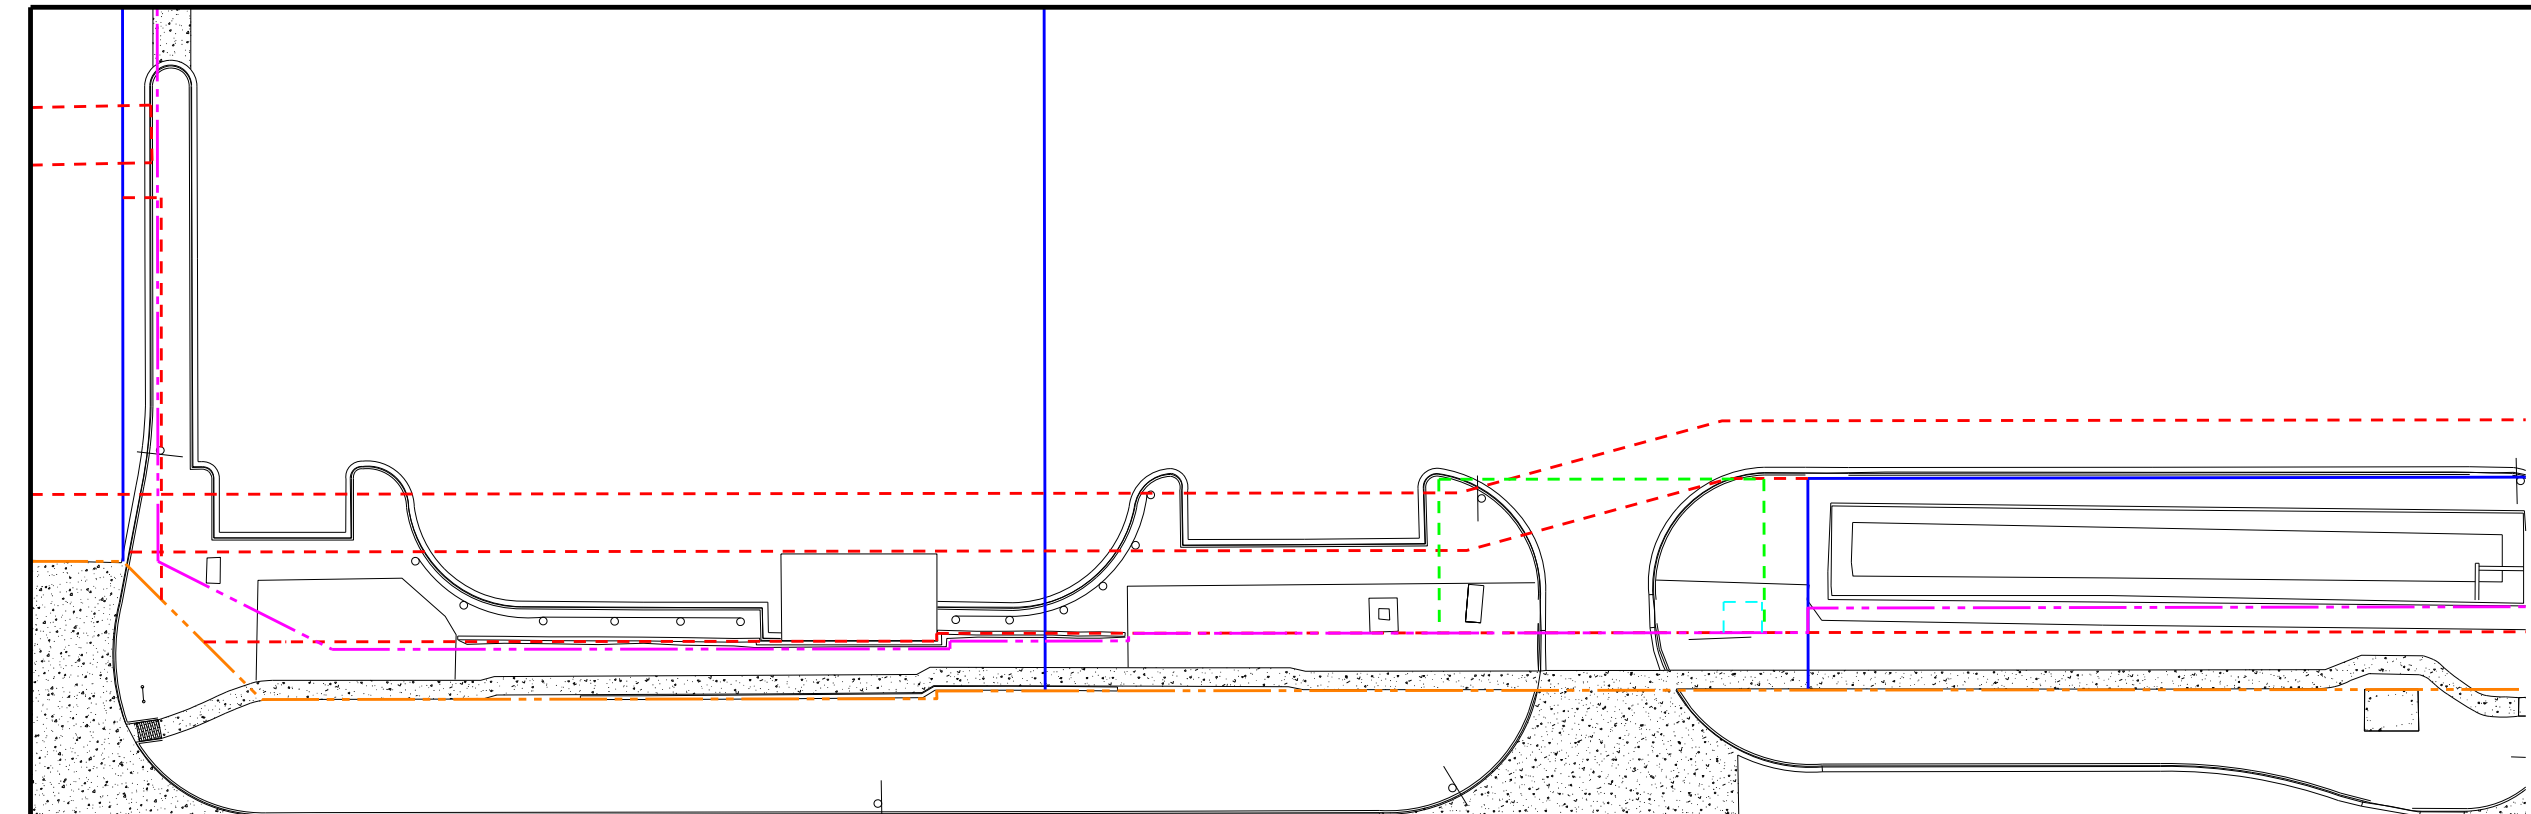

existing
PUE

PRELIMINARY
FOR REVIEW ONLY
NOT FOR CONSTRUCTION, BIDDING,
OR PERMIT PURPOSES
KCI KENNEDY CONSULTING
TBPE REG. # F-926
ENGINEER MATTHEW J. WERNER
P.E. NO. 107847 DATE 12/9/2015


Parcel 14 PUE

KENNEDY CONSULTING
TBPE REGISTRATION NO. F-926

CITY OF ROUND ROCK
221 E. MAIN ST
ROUND ROCK, TX 78664
INLAND BOUNDARY

DESIGN	PROJECT NO.		
KCI			
GRAPHICS			
KCI			
CHECK	STATE		ROADWAY
KCI	TEXAS		UNIV
CHECK	COUNTY	CITY	SHEET NO.
KCI	WILLIAMSON	ROUND ROCK	

FILENAME: LOTS 11 12 & 13 ROW NEGOTIATIONS.dgn
DRAWING DATE: 12/9/2015

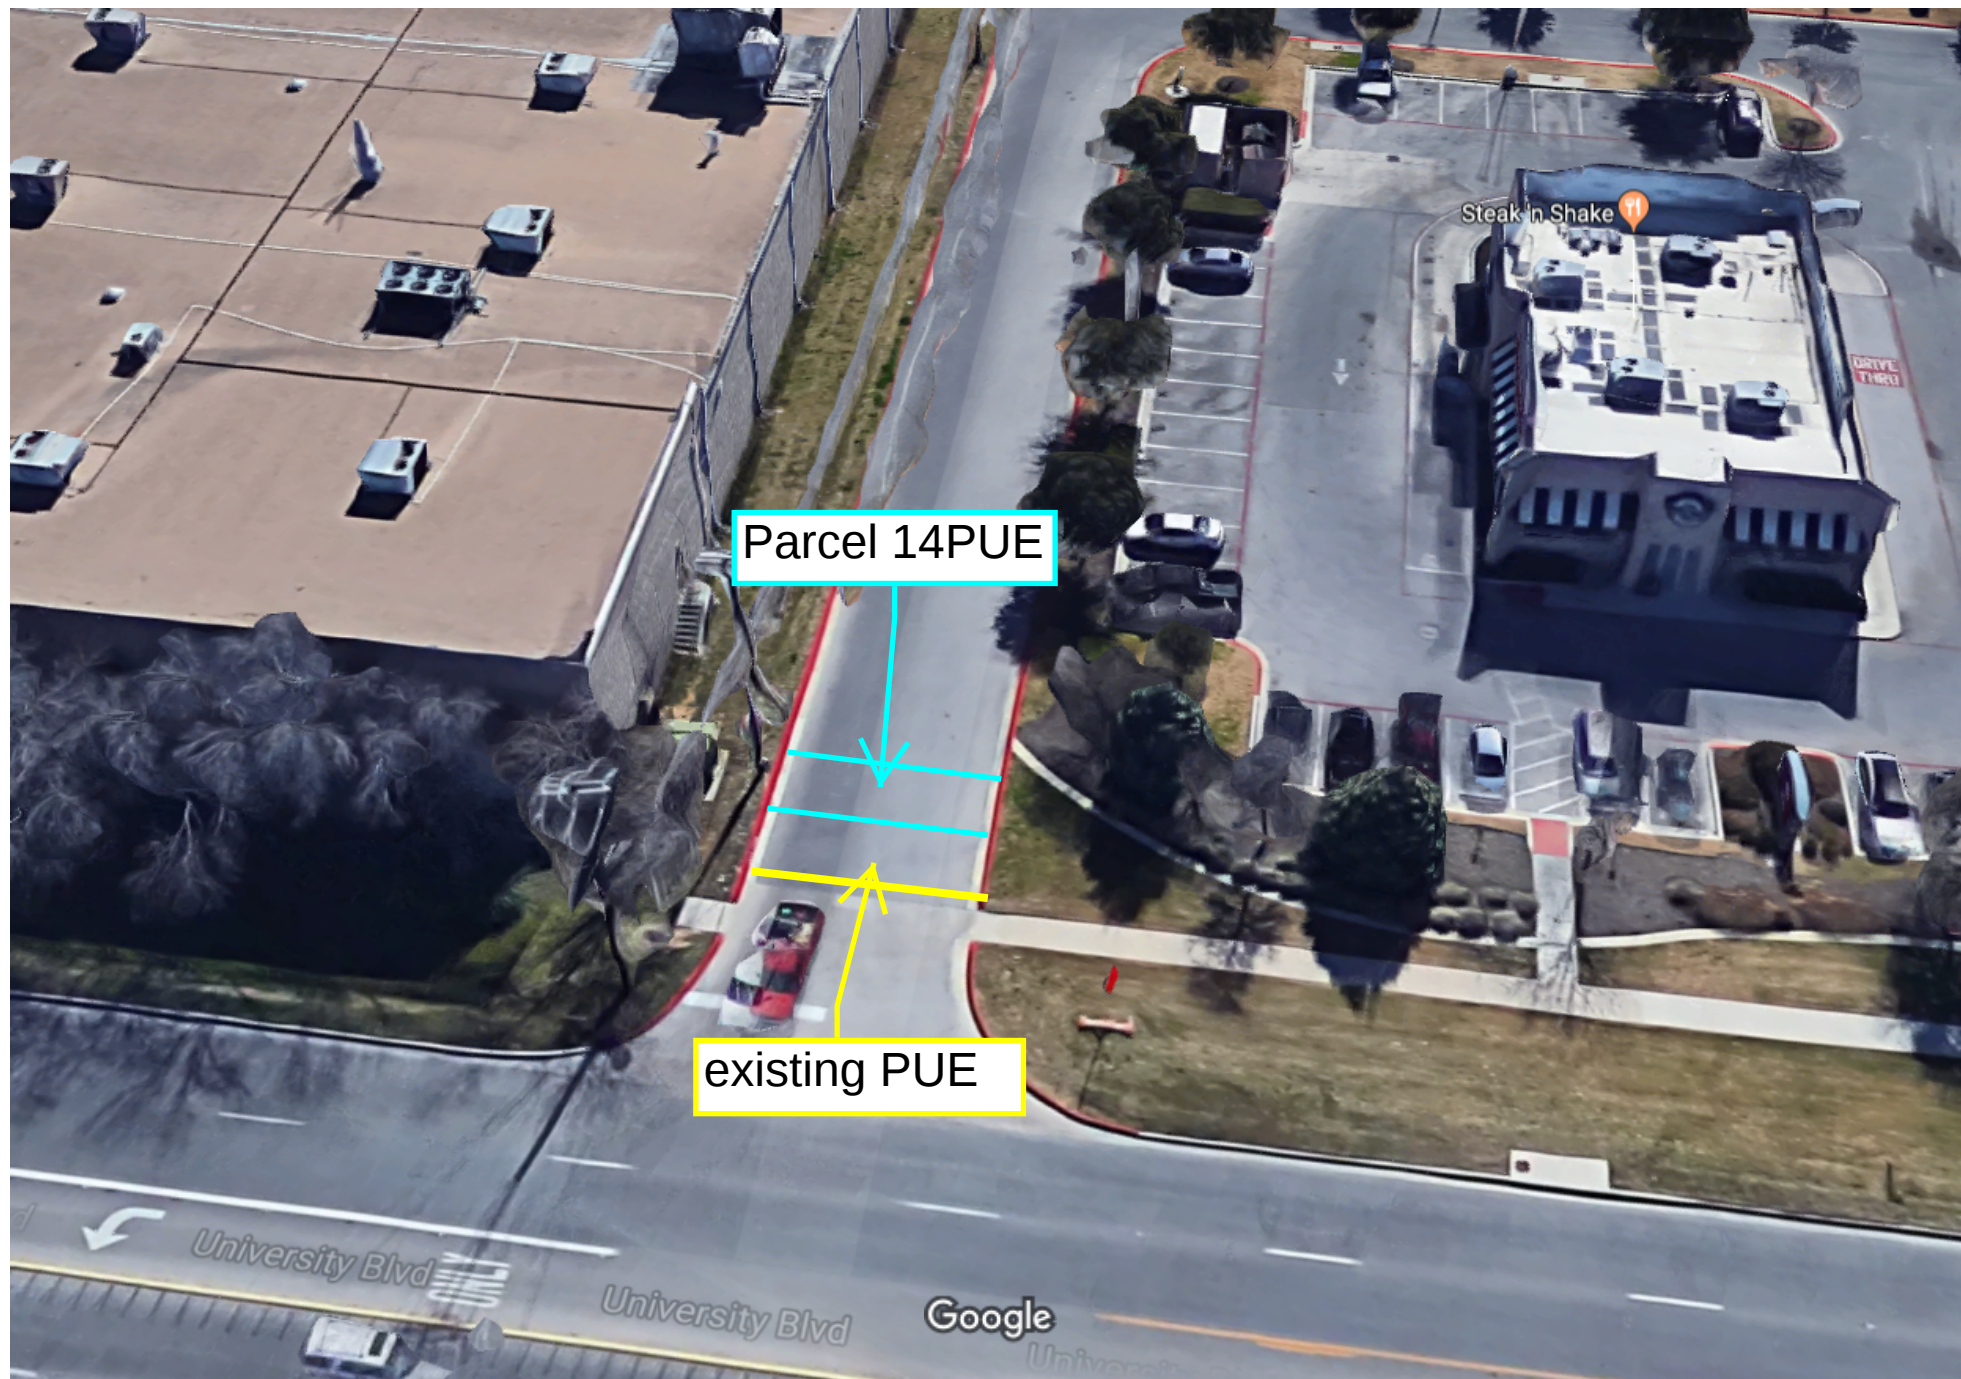

Imagery ©2017 Google, Map data ©2017 Google 20 ft

