


Exhibit "A"

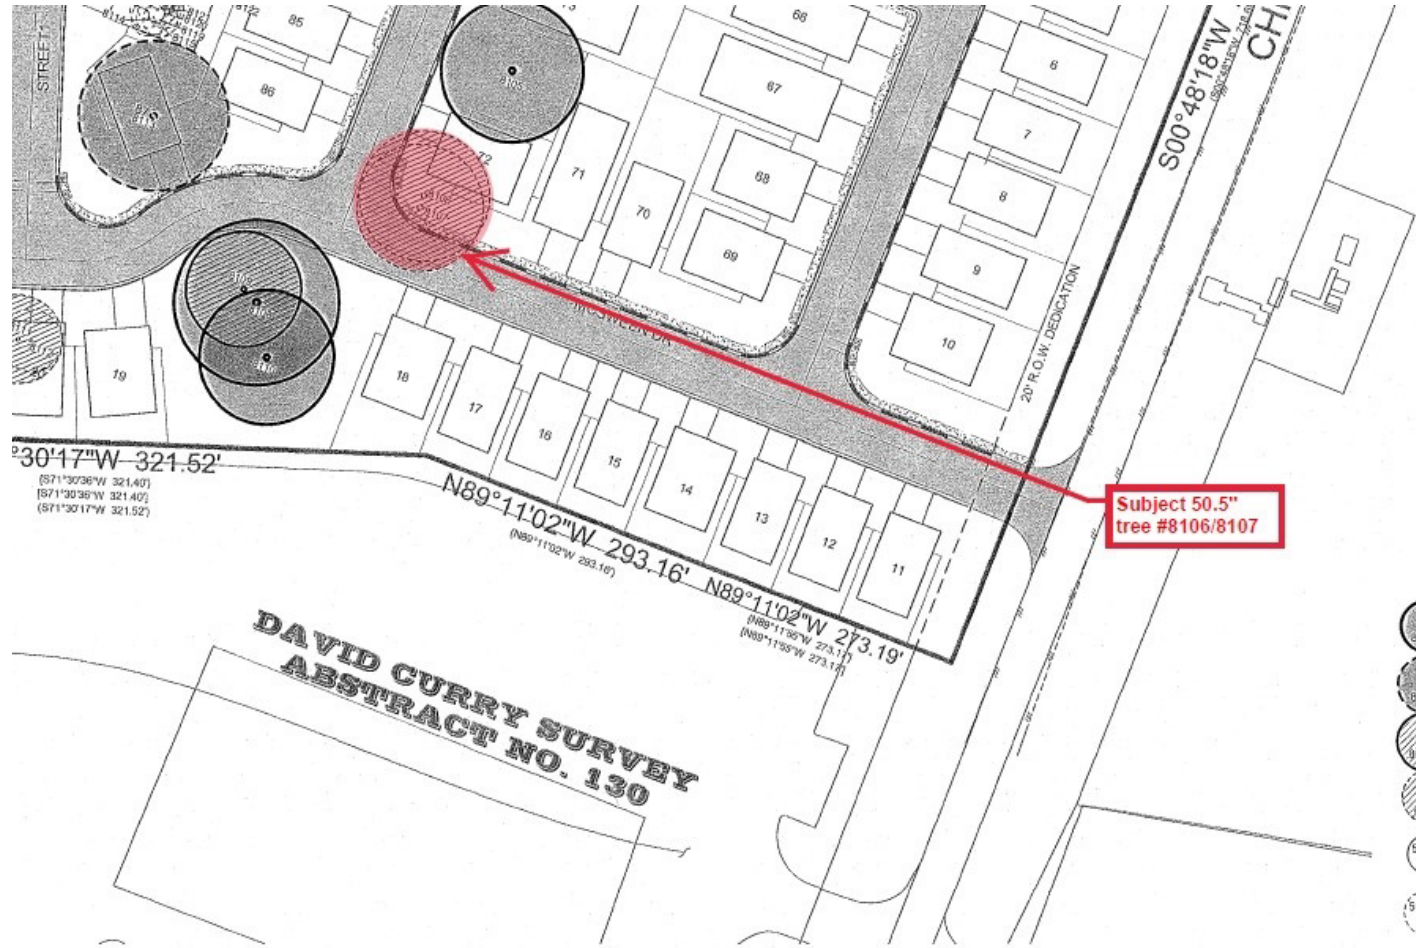

- LEGEND**
- MONARCH TREE REMAIN
 - MONARCH TREE REMOVED (POOR COND./DEAD PER ARBORIST REPORT)
 - PROTECTED TREE REMAIN
 - PROTECTED TREE REMOVED
 - TREE REMAIN
 - TREE REMOVED

IVE OAK	*5404	11" LIVE OAK	*5449	13" LIVE OAK	*5494	9" LIVE OAK	5539	9" LIVE OAK	*5584	9" CEDAR ELM	*5629	11" LIVE OAK	8042	(NOT USED)	8086	12" LIVE OAK
IVE OAK	*5405	9" CEDAR ELM	*5450	12" LIVE OAK	*5495	9" LIVE OAK	5540	8" LIVE OAK	*5585	11" CEDAR ELM	*5630	15" LIVE OAK 9-6-6	8043	15" LIVE OAK	8087	11" LIVE OAK
CEDAR ELM	5406	12" CEDAR ELM	*5451	9" CEDAR ELM	*5496	9" LIVE OAK	5541	11" LIVE OAK	*5586	11" CEDAR ELM	*5631	8" LIVE OAK	8044	14" LIVE OAK	8088	30" LIVE OAK
LIVE OAK	5407	10" CEDAR ELM	*5452	8" LIVE OAK	5497	14" LIVE OAK	5542	11" CEDAR ELM	5587	9" LIVE OAK	*5632	12" LIVE OAK	8045	13" CEDAR ELM	8089	23" LIVE OAK 16-13
LIVE OAK	5408	9" LIVE OAK	5453	10" LIVE OAK	5498	13" LIVE OAK	*5543	11" CEDAR ELM	*5588	11" CEDAR ELM 9-4	8001	30" LIVE OAK	8046	27" LIVE OAK	8090	11" LIVE OAK
CEDAR ELM	5409	9" LIVE OAK	*5454	14" LIVE OAK	5499	11" LIVE OAK	*5544	8" CEDAR ELM	*5589	14" CEDAR ELM 10-8	*8002	26" LIVE OAK	8047	8" CEDAR ELM	8091	9" LIVE OAK
LIVE OAK 7-7	5410	15" LIVE OAK	*5455	18" LIVE OAK 13-10	5500	14" LIVE OAK	*5545	10" CEDAR ELM	*5590	8" CEDAR ELM	8003	33" LIVE OAK 22-21	8048	9" CEDAR ELM	8092	10" LIVE OAK
LIVE OAK	5411	20" LIVE OAK 14-11	*5456	10" LIVE OAK	5501	10" LIVE OAK	*5546	30" LIVE OAK 17-14-12	*5591	9" CEDAR ELM	8004	20" LIVE OAK	8049	20" CEDAR ELM	8093	12" LIVE OAK
IVE OAK	5412	9" CEDAR ELM	*5457	10" LIVE OAK	5502	43" LIVE OAK 30-26	*5547	10" LIVE OAK	*5592	12" LIVE OAK	8005	18" LIVE OAK	8050	27" LIVE OAK	8094	45" LIVE OAK
CEDAR ELM	5413	9" CEDAR ELM	5458	13" LIVE OAK	5503	17" LIVE OAK	5548	13" CEDAR ELM	*5593	8" LIVE OAK	8006	21" LIVE OAK	*8051	21" LIVE OAK	*8095	24" LIVE OAK
LIVE OAK	5414	23" CEDAR ELM 16-14	*5459	12" LIVE OAK	5504	25" LIVE OAK	5549	11" CEDAR ELM	*5594	13" CEDAR ELM 9-8	8007	9" LIVE OAK	*8052	25" LIVE OAK	8096	21" LIVE OAK 16-9
LIVE OAK	5415	9" LIVE OAK	*5460	8" LIVE OAK	5505	8" LIVE OAK	5550	22" LIVE OAK	5595	18" LIVE OAK	8008	15" CEDAR ELM	*8053	19" LIVE OAK	8097	14" CEDAR ELM
IVE OAK	5416	9" LIVE OAK	*5461	12" LIVE OAK 8-7	5506	14" LIVE OAK	5551	55" LIVE OAK	5596	18" LIVE OAK	*8009	11" CEDAR ELM	8054	32" LIVE OAK 23-18	8098	11" CEDAR ELM
LIVE OAK	5417	11" CEDAR ELM	*5462	14" CEDAR ELM	5507	10" LIVE OAK	5552	36" LIVE OAK	5597	11" LIVE OAK	8010	13" CEDAR ELM	8055	13" CEDAR ELM	8099	17" LIVE OAK
LIVE OAK 15-14	5418	18" LIVE OAK 14-9	*5463	10" CEDAR ELM	5508	12" LIVE OAK	*5553	13" LIVE OAK	5598	12" LIVE OAK	8011	20" LIVE OAK 15-10	8056	14" CEDAR ELM	8100	20" LIVE OAK
LIVE OAK	*5419	18" LIVE OAK	*5464	12" CEDAR ELM	5509	15" CEDAR ELM	*5554	12" LIVE OAK	5599	12" LIVE OAK	*8012	11" MESQUITE	8057	12" CEDAR ELM	8101	23" LIVE OAK
LIVE OAK 13-8	*5420	9" LIVE OAK	*5465	8" CEDAR ELM	5510	11" CEDAR ELM	*5555	12" LIVE OAK	5600	21" CEDAR ELM	*8013	11" CEDAR ELM	8058	13" CEDAR ELM	8102	32" LIVE OAK 21-21
LIVE OAK	*5421	10" LIVE OAK	*5466	14" LIVE OAK	5511	11" CEDAR ELM	*5556	14" LIVE OAK	5601	12" LIVE OAK	*8014	14" CEDAR ELM	*8059	22" HACKBERRY	8103	23" LIVE OAK
IVE OAK	*5422	11" LIVE OAK	*5467	9" LIVE OAK	5512	9" LIVE OAK	*5557	11" LIVE OAK	5602	12" LIVE OAK	*8015	12" CEDAR ELM	8104	26" LIVE OAK	8104	26" LIVE OAK
LIVE OAK	*5423	8" LIVE OAK	*5468	11" LIVE OAK	5513	8" CEDAR ELM	5558	8" CEDAR ELM	5603	12" LIVE OAK	*8016	11" CEDAR ELM DEAD	8060	15" HACKBERRY 12-6	8105	37" LIVE OAK
CEDAR ELM	*5424	9" CEDAR ELM	*5469	18" LIVE OAK	5514	41" LIVE OAK 33-15	5559	9" CEDAR ELM	5604	8" LIVE OAK	8017	10" CEDAR ELM	*8061	10" HACKBERRY	*8106	34" LIVE OAK
CEDAR ELM	5425	11" LIVE OAK	*5470	14" LIVE OAK	5515	13" LIVE OAK	*5560	11" LIVE OAK	5605	8" LIVE OAK	*8018	10" CEDAR ELM	*8062	30" LIVE OAK	*8107	33" LIVE OAK
LIVE OAK	*5426	10" CEDAR ELM	5471	8" LIVE OAK	5516	13" LIVE OAK	5606	9" CEDAR ELM	5606	9" LIVE OAK	8019	12" CEDAR ELM	8063	8" CEDAR ELM	8108	43" LIVE OAK 30-26
LIVE OAK	*5427	12" CEDAR ELM 8-8	*5472	9" LIVE OAK	5517	14" LIVE OAK	*5662	14" LIVE OAK	*5607	14" CEDAR ELM	8020	11" CEDAR ELM	8064	8" CEDAR ELM	8109	30" LIVE OAK
EDAR ELM	*5428	10" CEDAR ELM	5473	10" LIVE OAK	5518	9" CEDAR ELM	*5663	9" CEDAR ELM	*5608	8" LIVE OAK	8021	17" LIVE OAK	*8065	18" HACKBERRY	8110	36" LIVE OAK 24-13-11
CEDAR ELM	*5429	10" LIVE OAK	*5474	11" LIVE OAK	5519	9" CEDAR ELM	*5664	12" CEDAR ELM	5609	8" LIVE OAK	8022	11" LIVE OAK	*8066	20" HACKBERRY 17-6	*8111	16" LIVE OAK
IVE OAK 9-4	5430	15" LIVE OAK	*5475	9" LIVE OAK	5520	9" CEDAR ELM	*5665	9" CEDAR ELM	5610	9" LIVE OAK	*8023	17" LIVE OAK	*8067	12" HACKBERRY	*8112	23" LIVE OAK 17-12
CEDAR ELM	*5431	12" LIVE OAK	*5476	12" LIVE OAK 8-7	5521	45" LIVE OAK 38 14	*5666	8" CEDAR ELM	*5611	11" LIVE OAK 8-6	*8024	15" LIVE OAK 12-6	*8068	31" LIVE OAK	8113	30" LIVE OAK
LIVE OAK	*5432	11" LIVE OAK	*5477	12" LIVE OAK	5522	12" CEDAR ELM	*5667	8" CEDAR ELM	*5612	12" LIVE OAK 8-7	8025	20" LIVE OAK 15-10	*8069	30" LIVE OAK	*8114	9" LIVE OAK
LIVE OAK 10-7	*5433	9" LIVE OAK	*5478	13" LIVE OAK	5523	10" LIVE OAK	*5668	8" CEDAR ELM	*5613	9" LIVE OAK	*8026	10" LIVE OAK	8070	17" CEDAR ELM	*8115	9" LIVE OAK

REVISIONS

NO.	DESCRIPTION

DATE: 11/20/19
 DESIGNED BY: BWF
 DRAWN BY: JMC
 CHECKED BY: BWF
 DRAWING NAME: PRELIM-SDP-TREEING

Brian Faltesek
 STATE OF TEXAS
 BRIAN W. FALTESK
 105982
 LICENSED PROFESSIONAL ENGINEER
 11-26-2019

Engineering, Inc.
 3000 West 10th Street, Suite 100
 Dallas, TX 75208
 Phone 512.439.4700
 Fax 512.439.4716
 FRN - F-1386
 Texas 76735