


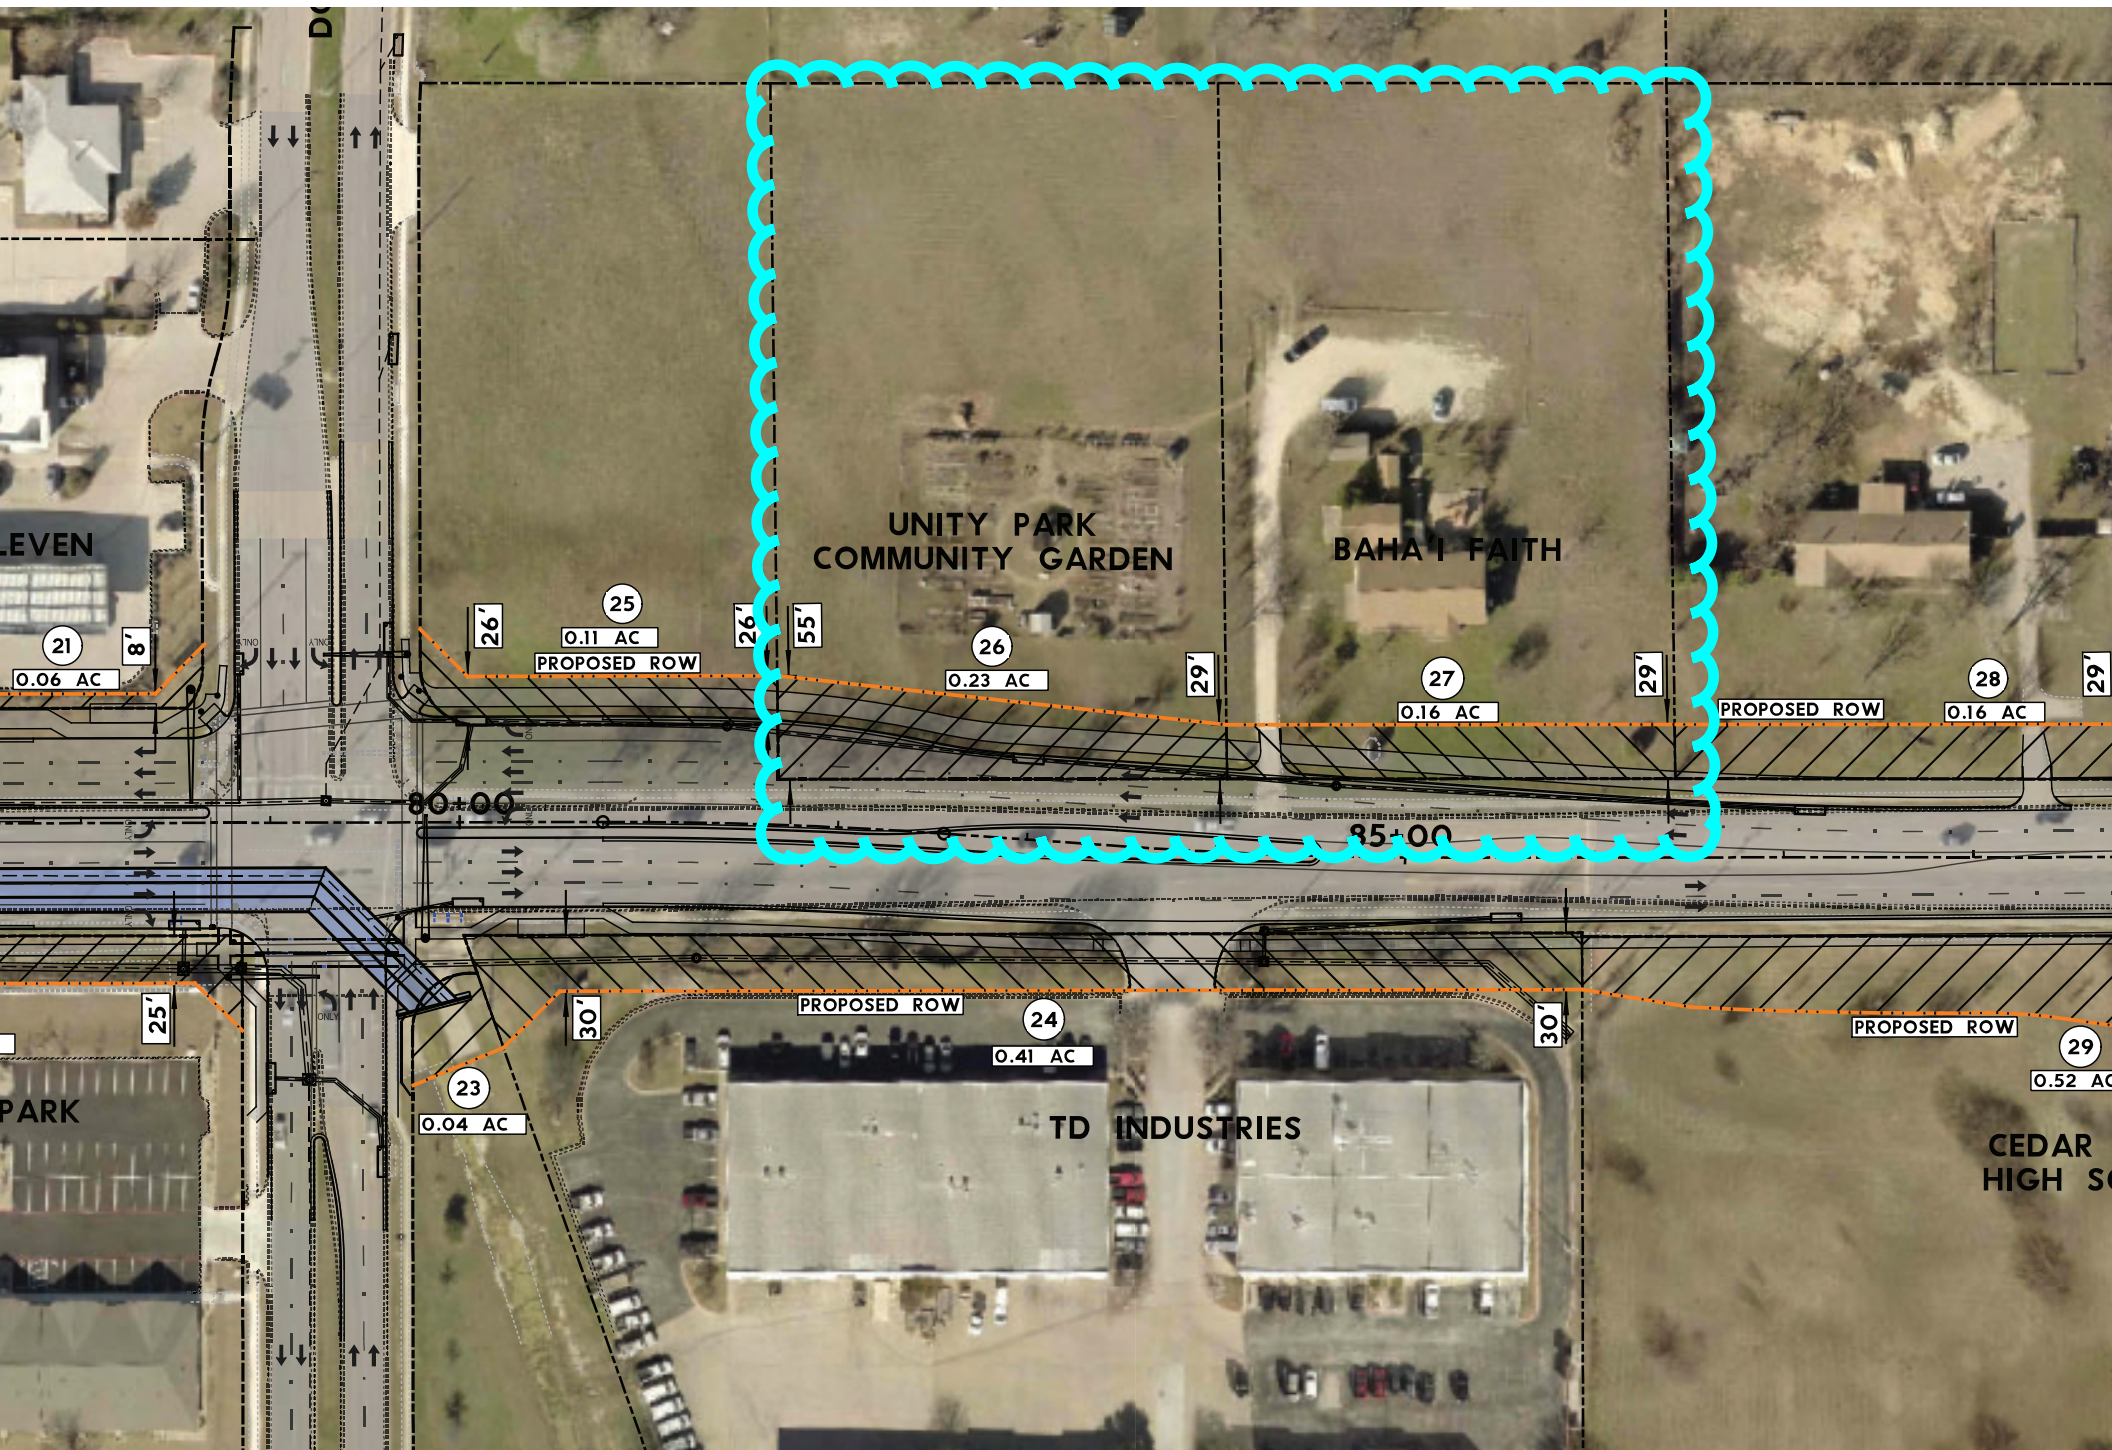

PLAT TO ACCOMPANY PARCEL DESCRIPTION


RONALD D. LUTZ, JR.
AND WIFE,
SARA L. LUTZ
(1.00 AC.)
VOL. 2538, PG. 358
O.R.W.C.T.

MICHAEL W. MILLARD AND WIFE,
ANGELA KELLY MILLARD
(1.00 AC.)
VOL. 2430, PG. 260
O.R.W.C.T.

RITA H. GEORGE
(1.00 AC.)
DOC. NO. 2003066118
O.P.R.W.C.T.

P.O.C.
STA. 81+51.73
391.16' LT

NUMBER	DIRECTION	DISTANCE
L1	S02° 42' 29"E	28.61'
L2	N02° 30' 09"W	28.91'
(L2)	(S02° 40' 34"E)	(29.00')
L3	N02° 43' 14"W	25.80'

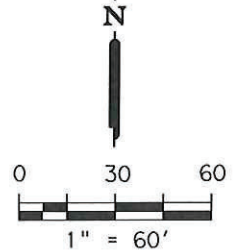

P. A. HOLDER SURVEY
ABSTRACT NO. 297



SPIRITUAL ASSEMBLY OF
BAHAIS OF ROUND ROCK, INC.
(2.00 AC.)
DOC. NO. 9623250
O.R.W.C.T.

NATHAN LEISTICO and
KENT LEISTICO
(REMAINDER OF 2.00 AC.)
VOL. 2074, PG. 716
O.R.W.C.T.

SPIRITUAL ASSEMBLY OF
BAHA'IS FAITH OF
ROUND ROCK, TEXAS
(2.00 AC.)
DOC. NO. 2000012742
O.P.R.W.C.T.

P.O.B.
STA. 81+65.05
78.68' LT
GRID COORDINATES:
N=10154573.15
E=3143302.04

0.226 AC.
9,863 SQ. FT.

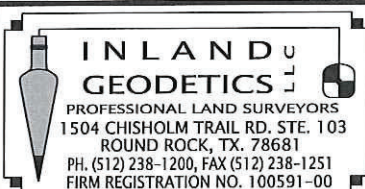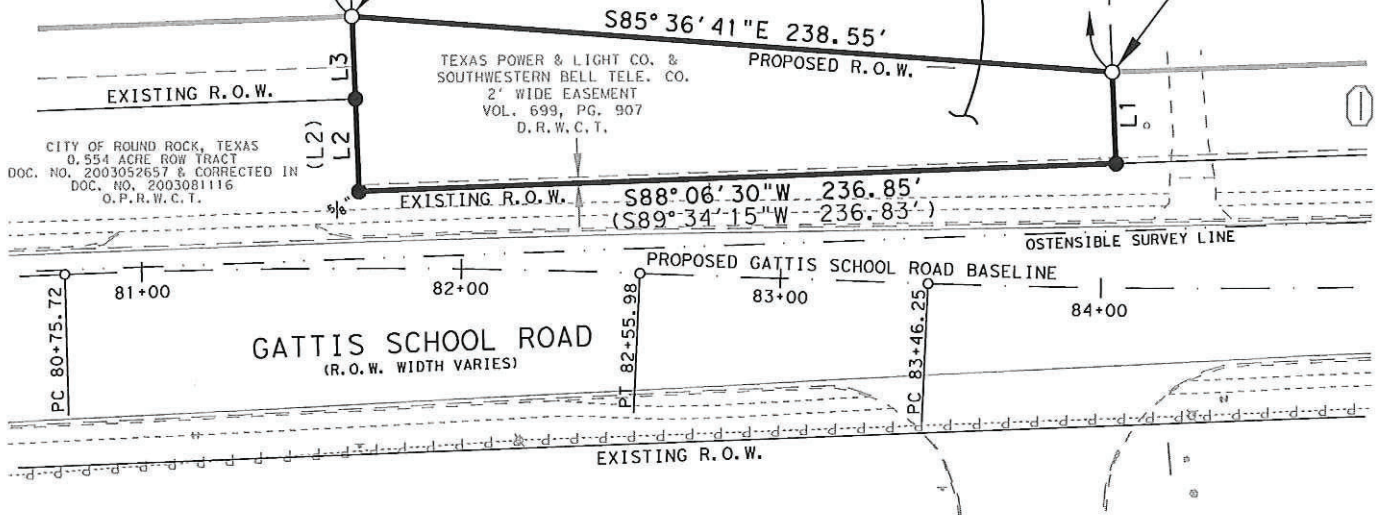

PARCEL PLAT SHOWING PROPERTY OF
**SPIRITUAL ASSEMBLY OF
BAHAIS OF ROUND ROCK, INC.**

PARCEL 26

SCALE
1" = 60'

PROJECT
GATTIS SCHOOL ROAD

COUNTY
WILLIAMSON

PLAT TO ACCOMPANY PARCEL DESCRIPTION

03/07/19
PAGE 3 OF 4

MICHAEL W. MILLARD
AND WIFE,
ANGELA KELLY MILLARD
(1.00 AC.)
VOL. 2430, PG 260
O.R.W.C.T.


RITA H. GEORGE
(1.00 AC.)
DOC. NO. 2003066118
O.P.R.W.C.T.

P.O.C.
STA. 86+37.60
409.05' LT

DWIGHT E. DAVIS AND WIFE,
LATRICE A. DAVIS
(1.00 AC.)
VOL. 1700, PG. 475
O.R.W.C.T.

P. A. HOLDER SURVEY
ABSTRACT NO. 297

NUMBER	DIRECTION	DISTANCE
L1	S02° 41' 41"E	28.60'
L2	N02° 42' 29"W	28.61'

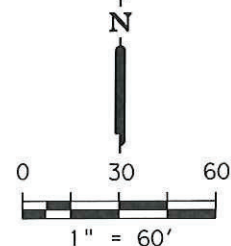


SPIRITUAL ASSEMBLY OF
BAHA'IS FAITH OF ROUND
ROCK, TEXAS
(2.00 AC.)
DOC. NO. 2000012742
O.P.R.W.C.T.

LEONARD DUARTE
(2.001 AC.)
DOC. NO. 2016090540
O.P.R.W.C.T.

SPIRITUAL ASSEMBLY OF
BAHAIS OF
ROUND ROCK, INC.
(2.00 AC.)
DOC. NO. 9623250
O.R.W.C.T.

P.O.B.
STA. 86+42.30
70.22' LT
GRID COORDINATES:
N=10154562.60
E=3143776.56

TEXAS POWER & LIGHT CO. &
SOUTHWESTERN BELL TELE. CO.
2' WIDE EASEMENT
VOL. 699, PG. 905
D.R.W.C.T.

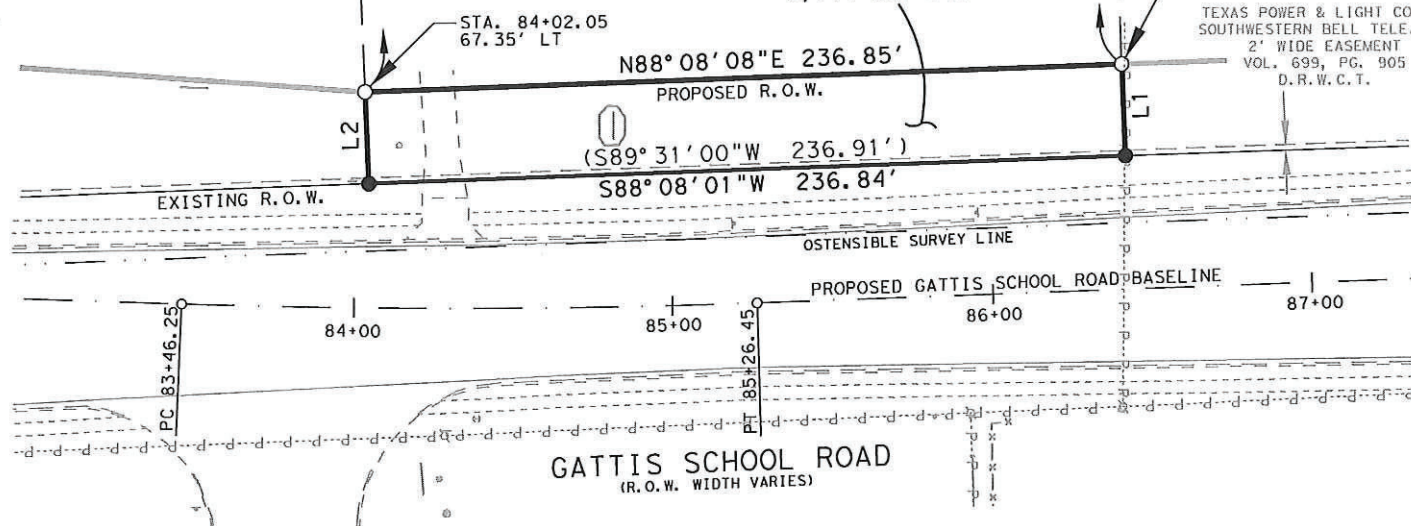

PARCEL PLAT SHOWING PROPERTY OF
**SPIRITUAL ASSEMBLY OF BAHA'IS
FAITH OF ROUND ROCK, TEXAS**

PARCEL 27

SCALE
1" = 60'

PROJECT
GATTIS SCHOOL ROAD

COUNTY
WILLIAMSON

