




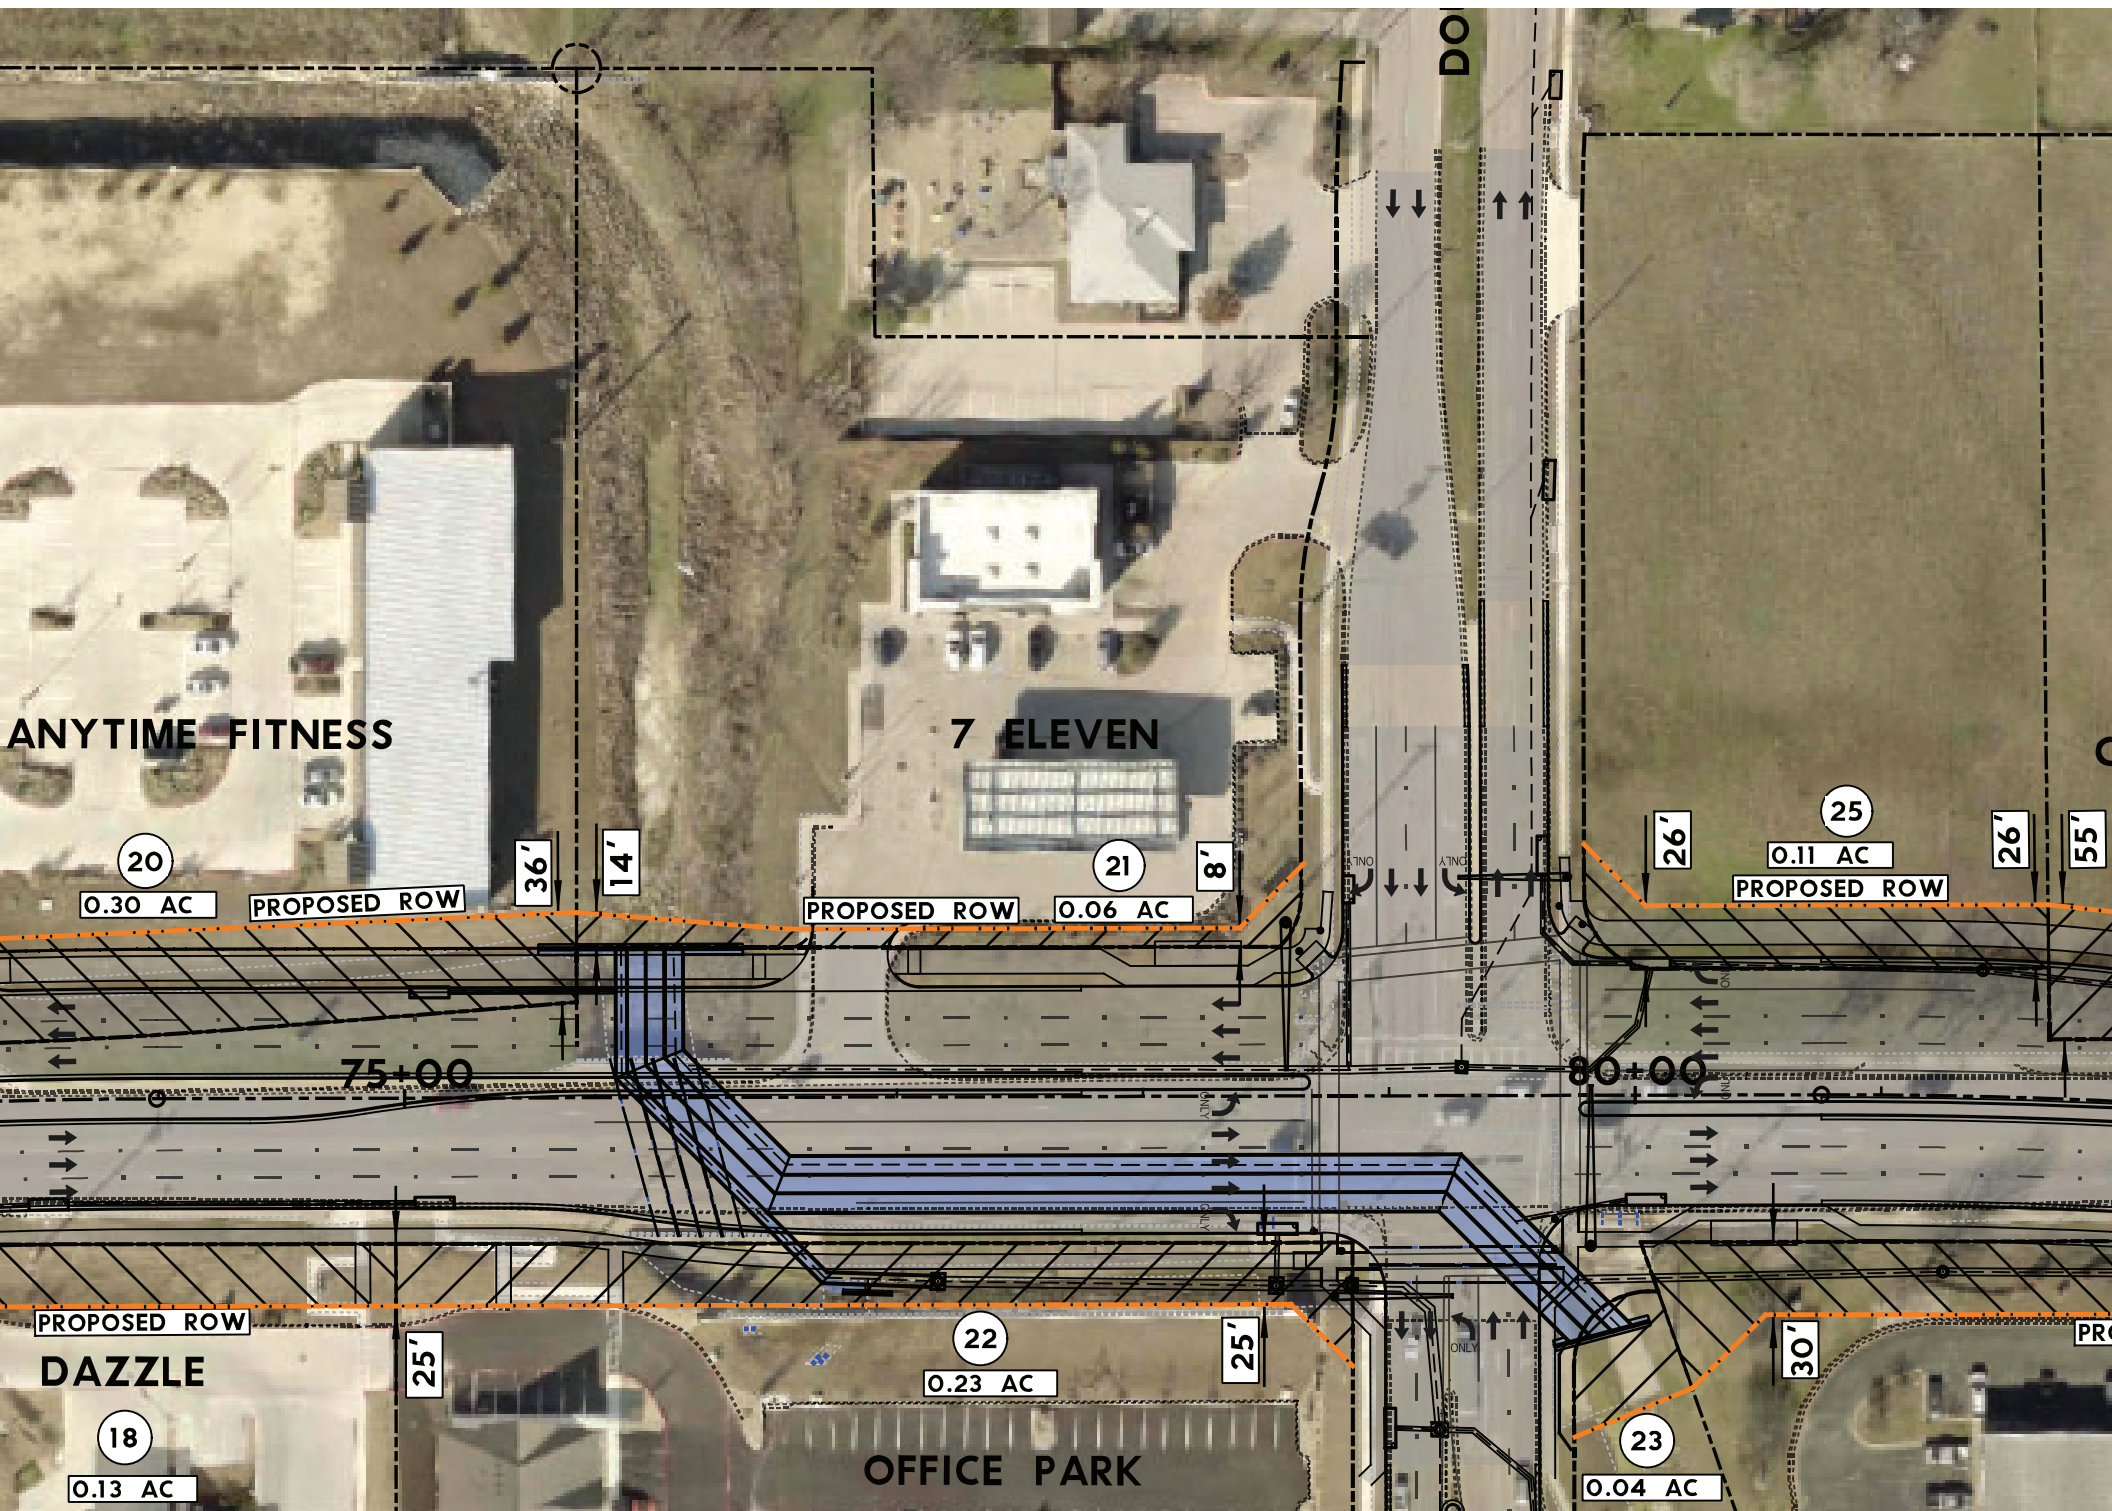


PLAT TO ACCOMPANY PARCEL DESCRIPTION

03/05/19
PAGE 3 OF 4

NUMBER	DELTA	RADIUS	LENGTH	CHORD	CHORD BEARING
C1	44° 43' 01"	30.00'	23.41'	22.82'	S20° 01' 58"W
(C1)	(44° 24' 40")	(30.00')	(23.25')	(22.68')	(S20° 11' 18"W)

NUMBER	DIRECTION	DISTANCE
L1	S01° 50' 46"E	50.00'
L2	N43° 01' 29"E	35.33'
L3	S02° 01' 02"E	11.55'
L4	S01° 50' 46"E	22.36'
(L4)	(N01° 50' 11"W)	(22.38')
L5	N01° 50' 46"W	14.06'

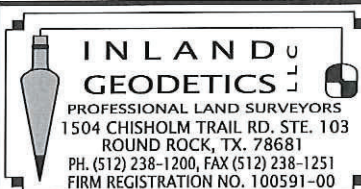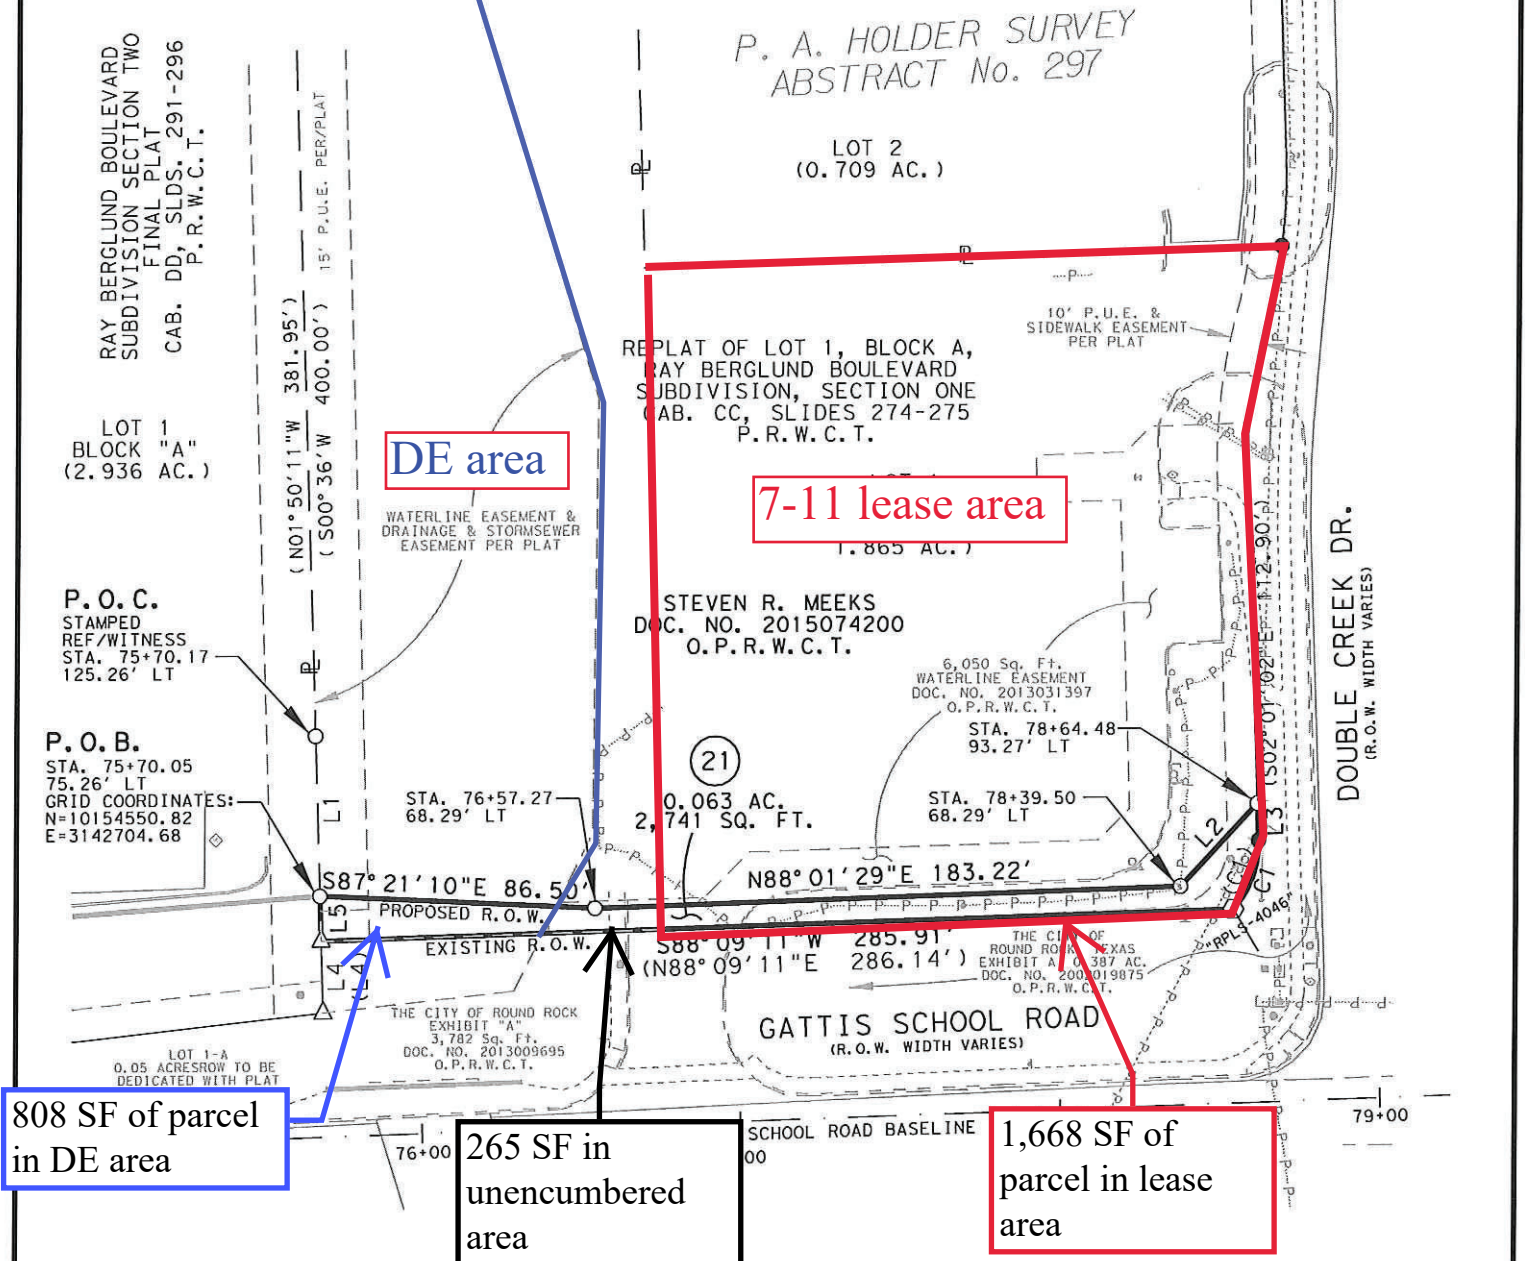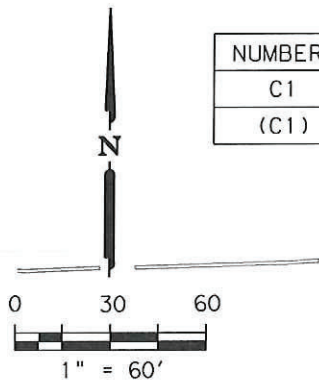

PARCEL PLAT SHOWING PROPERTY OF

STEVEN R. MEEKS

PARCEL 21

SCALE
1" = 60'PROJECT
GATTIS SCHOOL ROADCOUNTY
WILLIAMSON